

SIGN NUMBER: SP2  
 TYPE: STATIONARY  
 QUANTITY: SEE PLANS  
 SIGN WIDTH: 3'-6"  
 HEIGHT: 2'-0"  
 TOTAL AREA: 7.0 Sq.Ft.  
 BORDER TYPE: INSET  
 RECESS: 0.38"  
 WIDTH: 0.5"  
 RADII: 1.5"  
 NO. Z BARS:  
 LENGTH:

BACKG COLOR: Fluorescent Orange  
 COPY COLOR: Black

SYMBOL	X	Y	WID	HT

MAT'L: 0.080" (2.0 mm) ALUMINUM

DESIGN BY: M ISHAK  
 PROJECT ID: B-5348  
 CHECKED BY: S MILLER  
 LOCATION: ORANGE COUNTY  
 AUGUST 18, 2016  
 DIV: 7



Spacing Factor is 1 unless specified otherwise

- USE NOTES: 1,2
- Legend and border shall be direct applied black non-reflective sheeting.
  - Background shall be NC GRADE B fluorescent orange retroreflective sheeting.

LETTER POSITIONS

Letter spacings are to start of next letter													Series/Size
	O	L	D										Text Length
	16.2	3.7	3.1	2.7	16.2								D 2000 9.5
	4.3	3.6	3.4	3.2	3.2	3.4	3.4	3.3	3.7	3.3	2.8	4.3	D 2000 33.3
	14.3	3.3	3.4	4	2.7	14.3							D 2000 13.4

FILENAME: Guidsign\_English\_8-2-13

NORTH CAROLINA D.O.T. SIGN DETAIL


2/23/2017  
 X:\2016\TRIG.006.00 NCDOT 2016 Traffic LSA\TRIG.006.07 (B-5348)\WZTC plans\B-5348\_TC\_TMP-2A.dgn  
 mishak

**SEPI**  
 ENGINEERING & CONSTRUCTION  
 1025 Wade Avenue  
 Raleigh, NC 27605  
 Tel: 919-789-9977  
 Fax: 919-789-9591  
 License: C-2197

APPROVED: *Steve Miller*  
 DATE: 4/13/2017

SEAL

DOCUMENT NOT CONSIDERED FINAL UNLESS ALL SIGNATURES COMPLETED

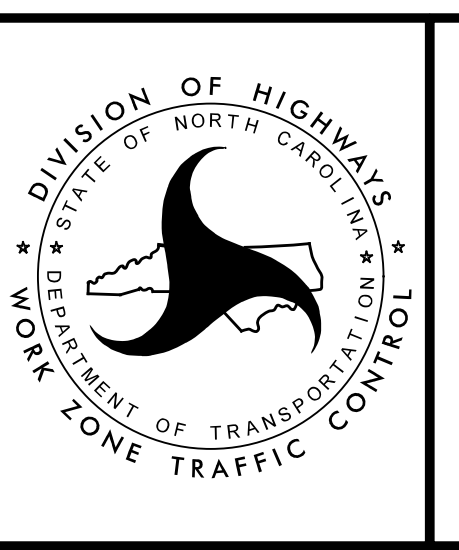

**SPECIAL SIGN DESIGN SP-2**

DIVISION OF HIGHWAYS  
 STATE OF NORTH CAROLINA  
 DEPARTMENT OF TRANSPORTATION  
 WORK ZONE TRAFFIC CONTROL