


1/13/2017  
 G:\Traffic\TR16.006.00 NCDOT 2016 Traffic LSA\TR16.006.07 (B-5348)\WZTC plans\B-5348\_TC\_TMP-3.dgn  
 mshak

INSET A (SEE TMP-4)

**SEPI**  
 ENGINEERING & CONSTRUCTION  
 1025 Wade Avenue  
 Raleigh, NC 27605  
 Tel: 919-789-9977  
 Fax: 919-789-9591  
 License: C-2197

APPROVED: *Steve Miller*  
 DATE: 4/13/2017  
 SEAL  
 DOCUMENT NOT CONSIDERED FINAL  
 UNLESS ALL SIGNATURES COMPLETED

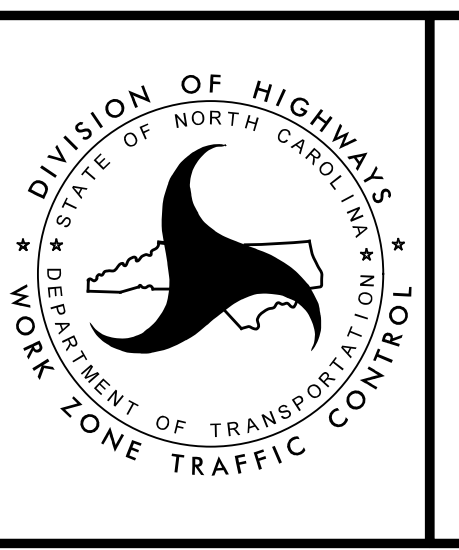

**OFF-SITE DETOUR**