

ICA Engineering, Inc.
5121 Kingdom Way,
Raleigh, NC 27607
NC License No: F-0258

PROJECT REFERENCE NO.
B-5327


SHEET NO.
4

RW SHEET NO.

ROADWAY DESIGN ENGINEER
ALEXANDER D. SWIDER
SEAL 041473
DocuSigned by: Alexander D. Swider
5/25/2017



HYDRAULICS ENGINEER
BREYTON J. CORNER
SEAL 034364
DocuSigned by: Breyton J. Corner
5/25/2017

**DOCUMENT NOT CONSIDERED FINAL
UNLESS ALL SIGNATURES COMPLETED**

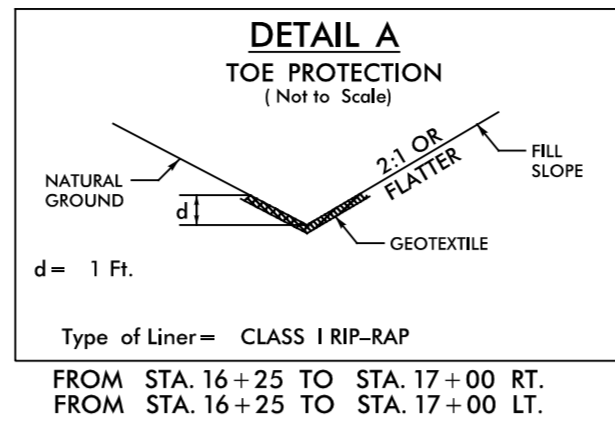

BEGIN TIP PROJECT B-5327
-L- POT STA 10+00.00

END TIP PROJECT B-5327
-L- POT STA 17+87.50

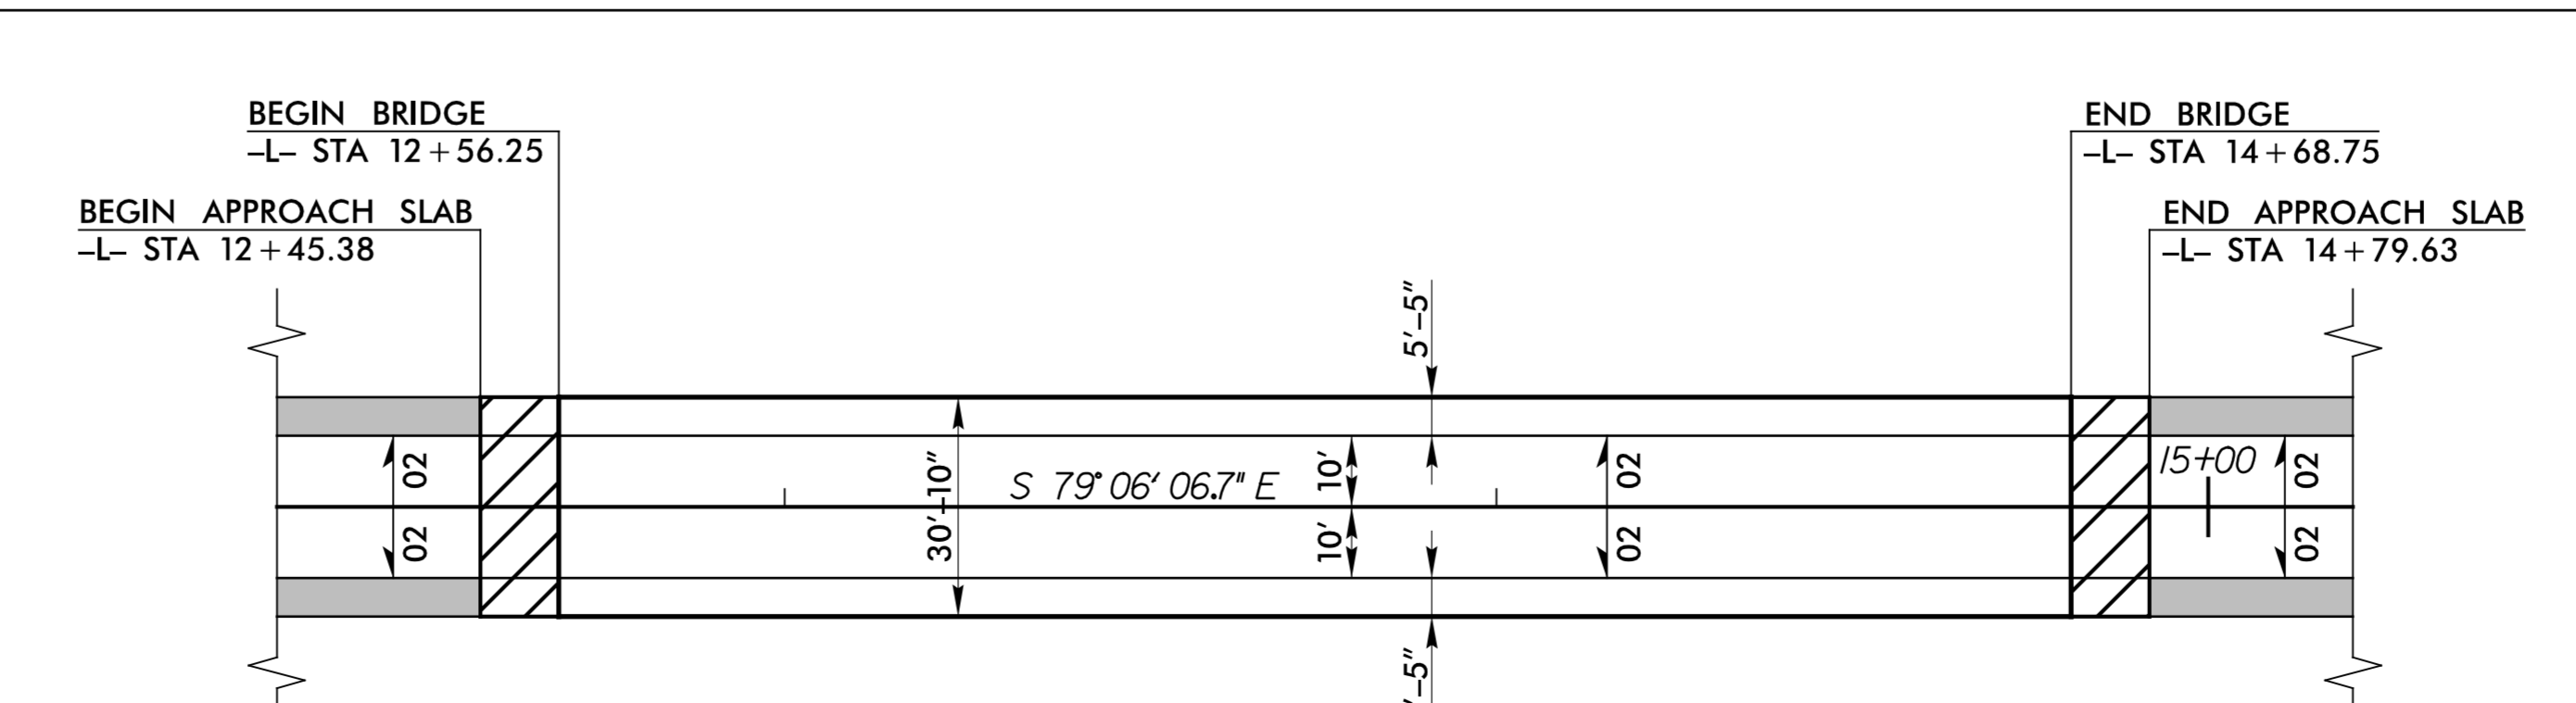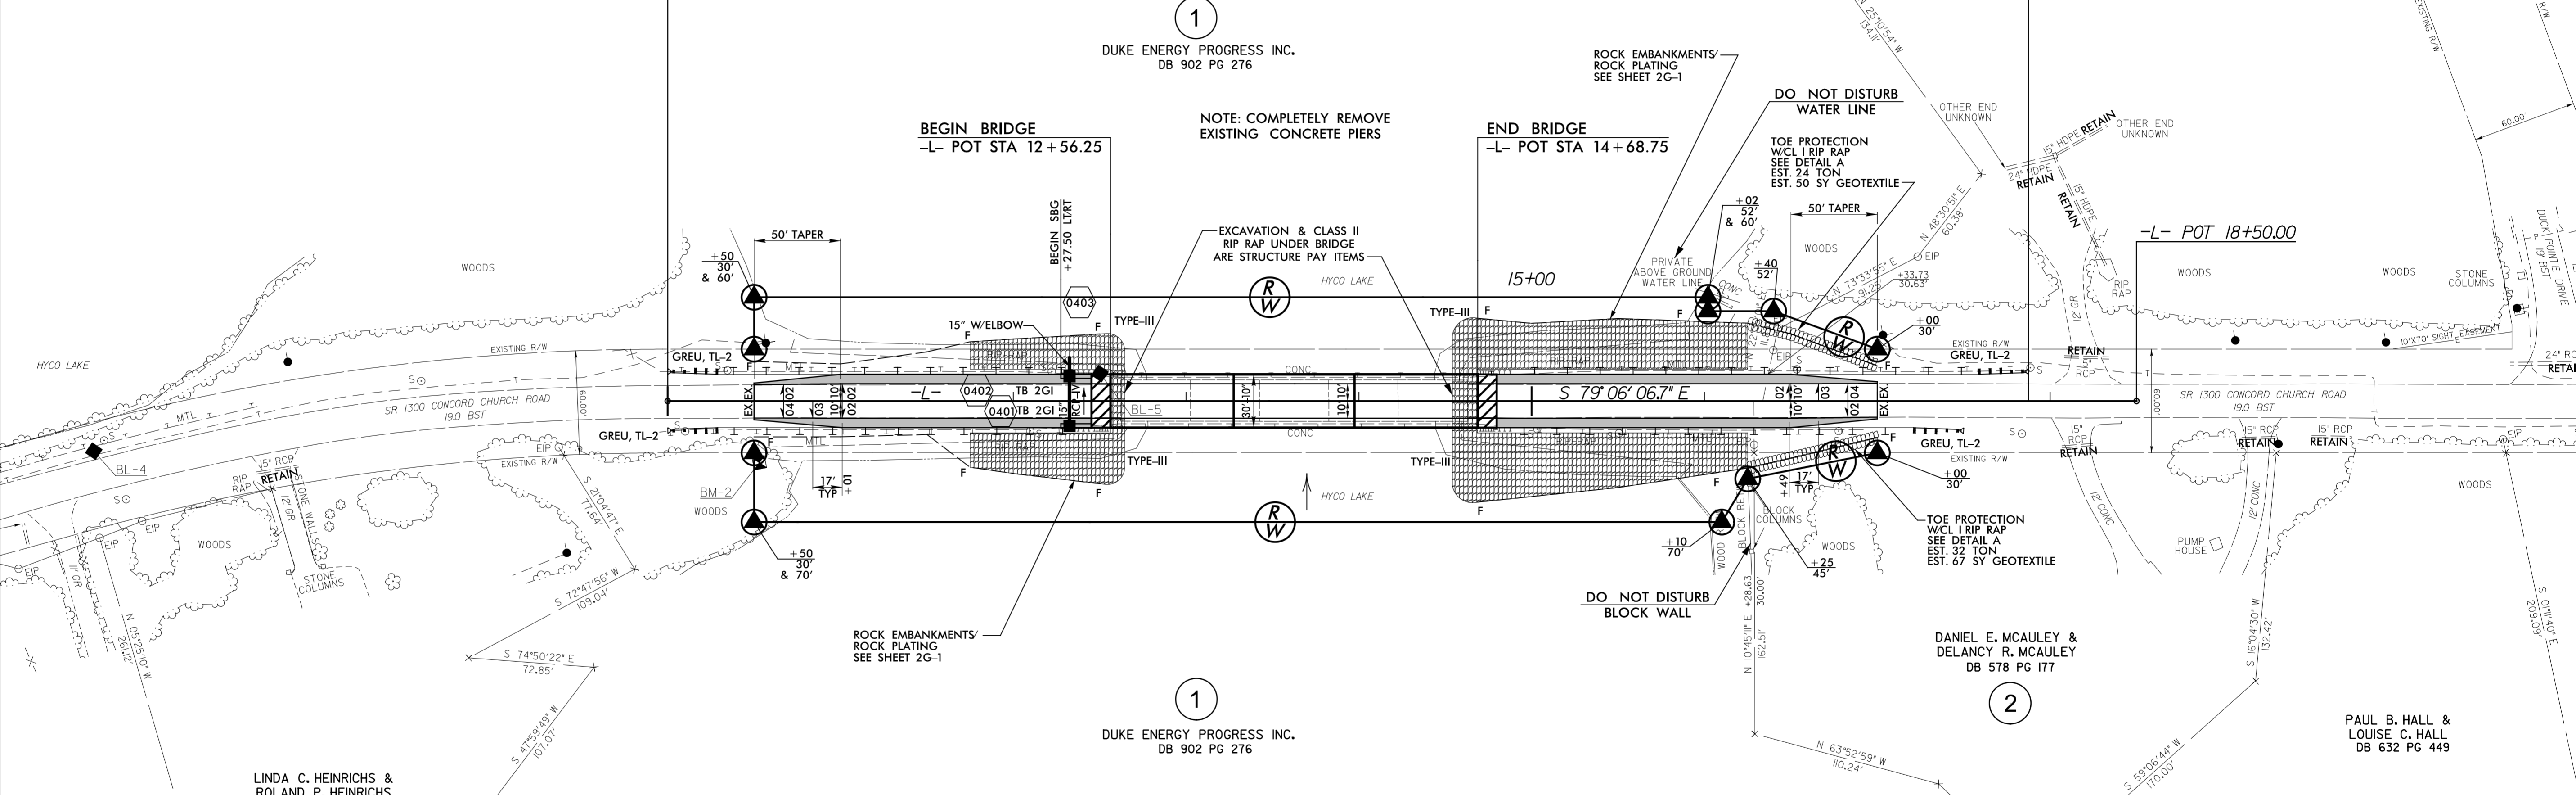

PAVEMENT-BRIDGE RELATIONSHIP SKETCH

FOR -L- PROFILE, SEE SHEET 5
FOR -L- STRUCTURES PLANS, SEE SHEET S-1 THRU S-18

8/17/09
5/25/2017
C:\Users\psh04\Documents\Projects\B-5327\Roadway\Pro\1\B5327_rdy.psh04.dgn
ICA ENGINEERING, INC.