


8/23/99

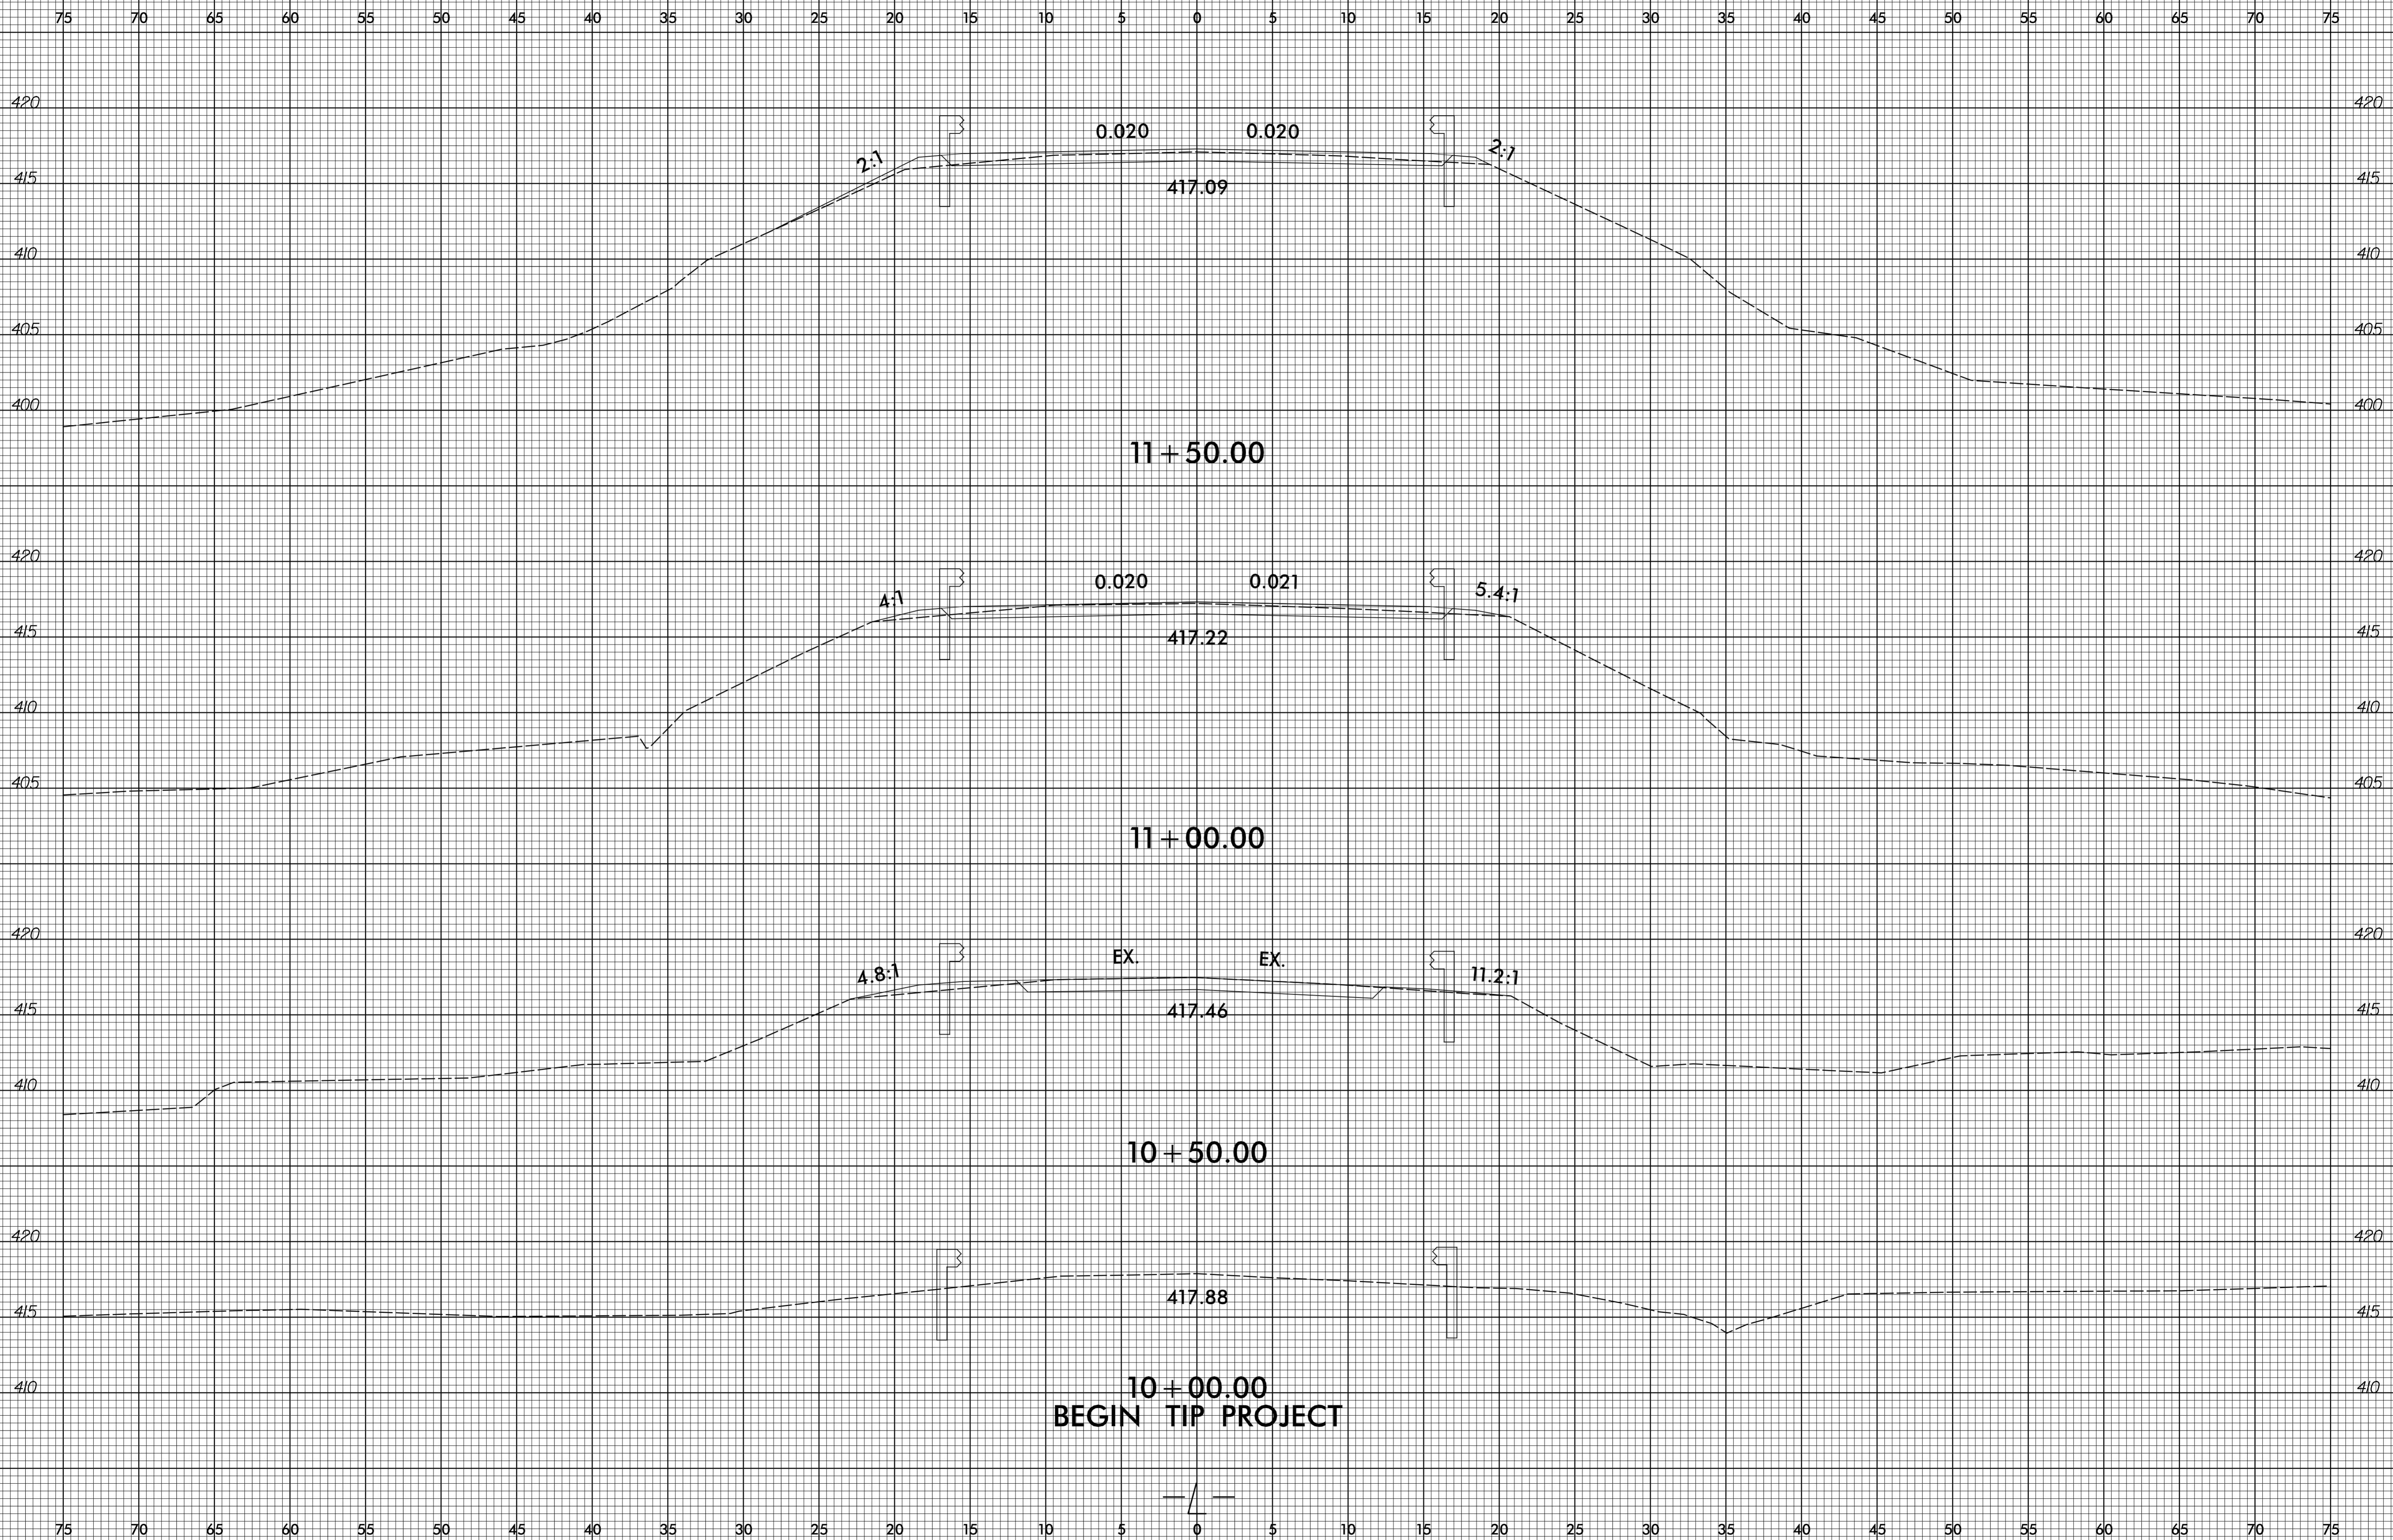

4/12/2017
P:\Regdga\Bcrs\qcrModeling\B5327_rdy_xpl.dgn
PCA ENGINEERING, INC.