


8/23/99

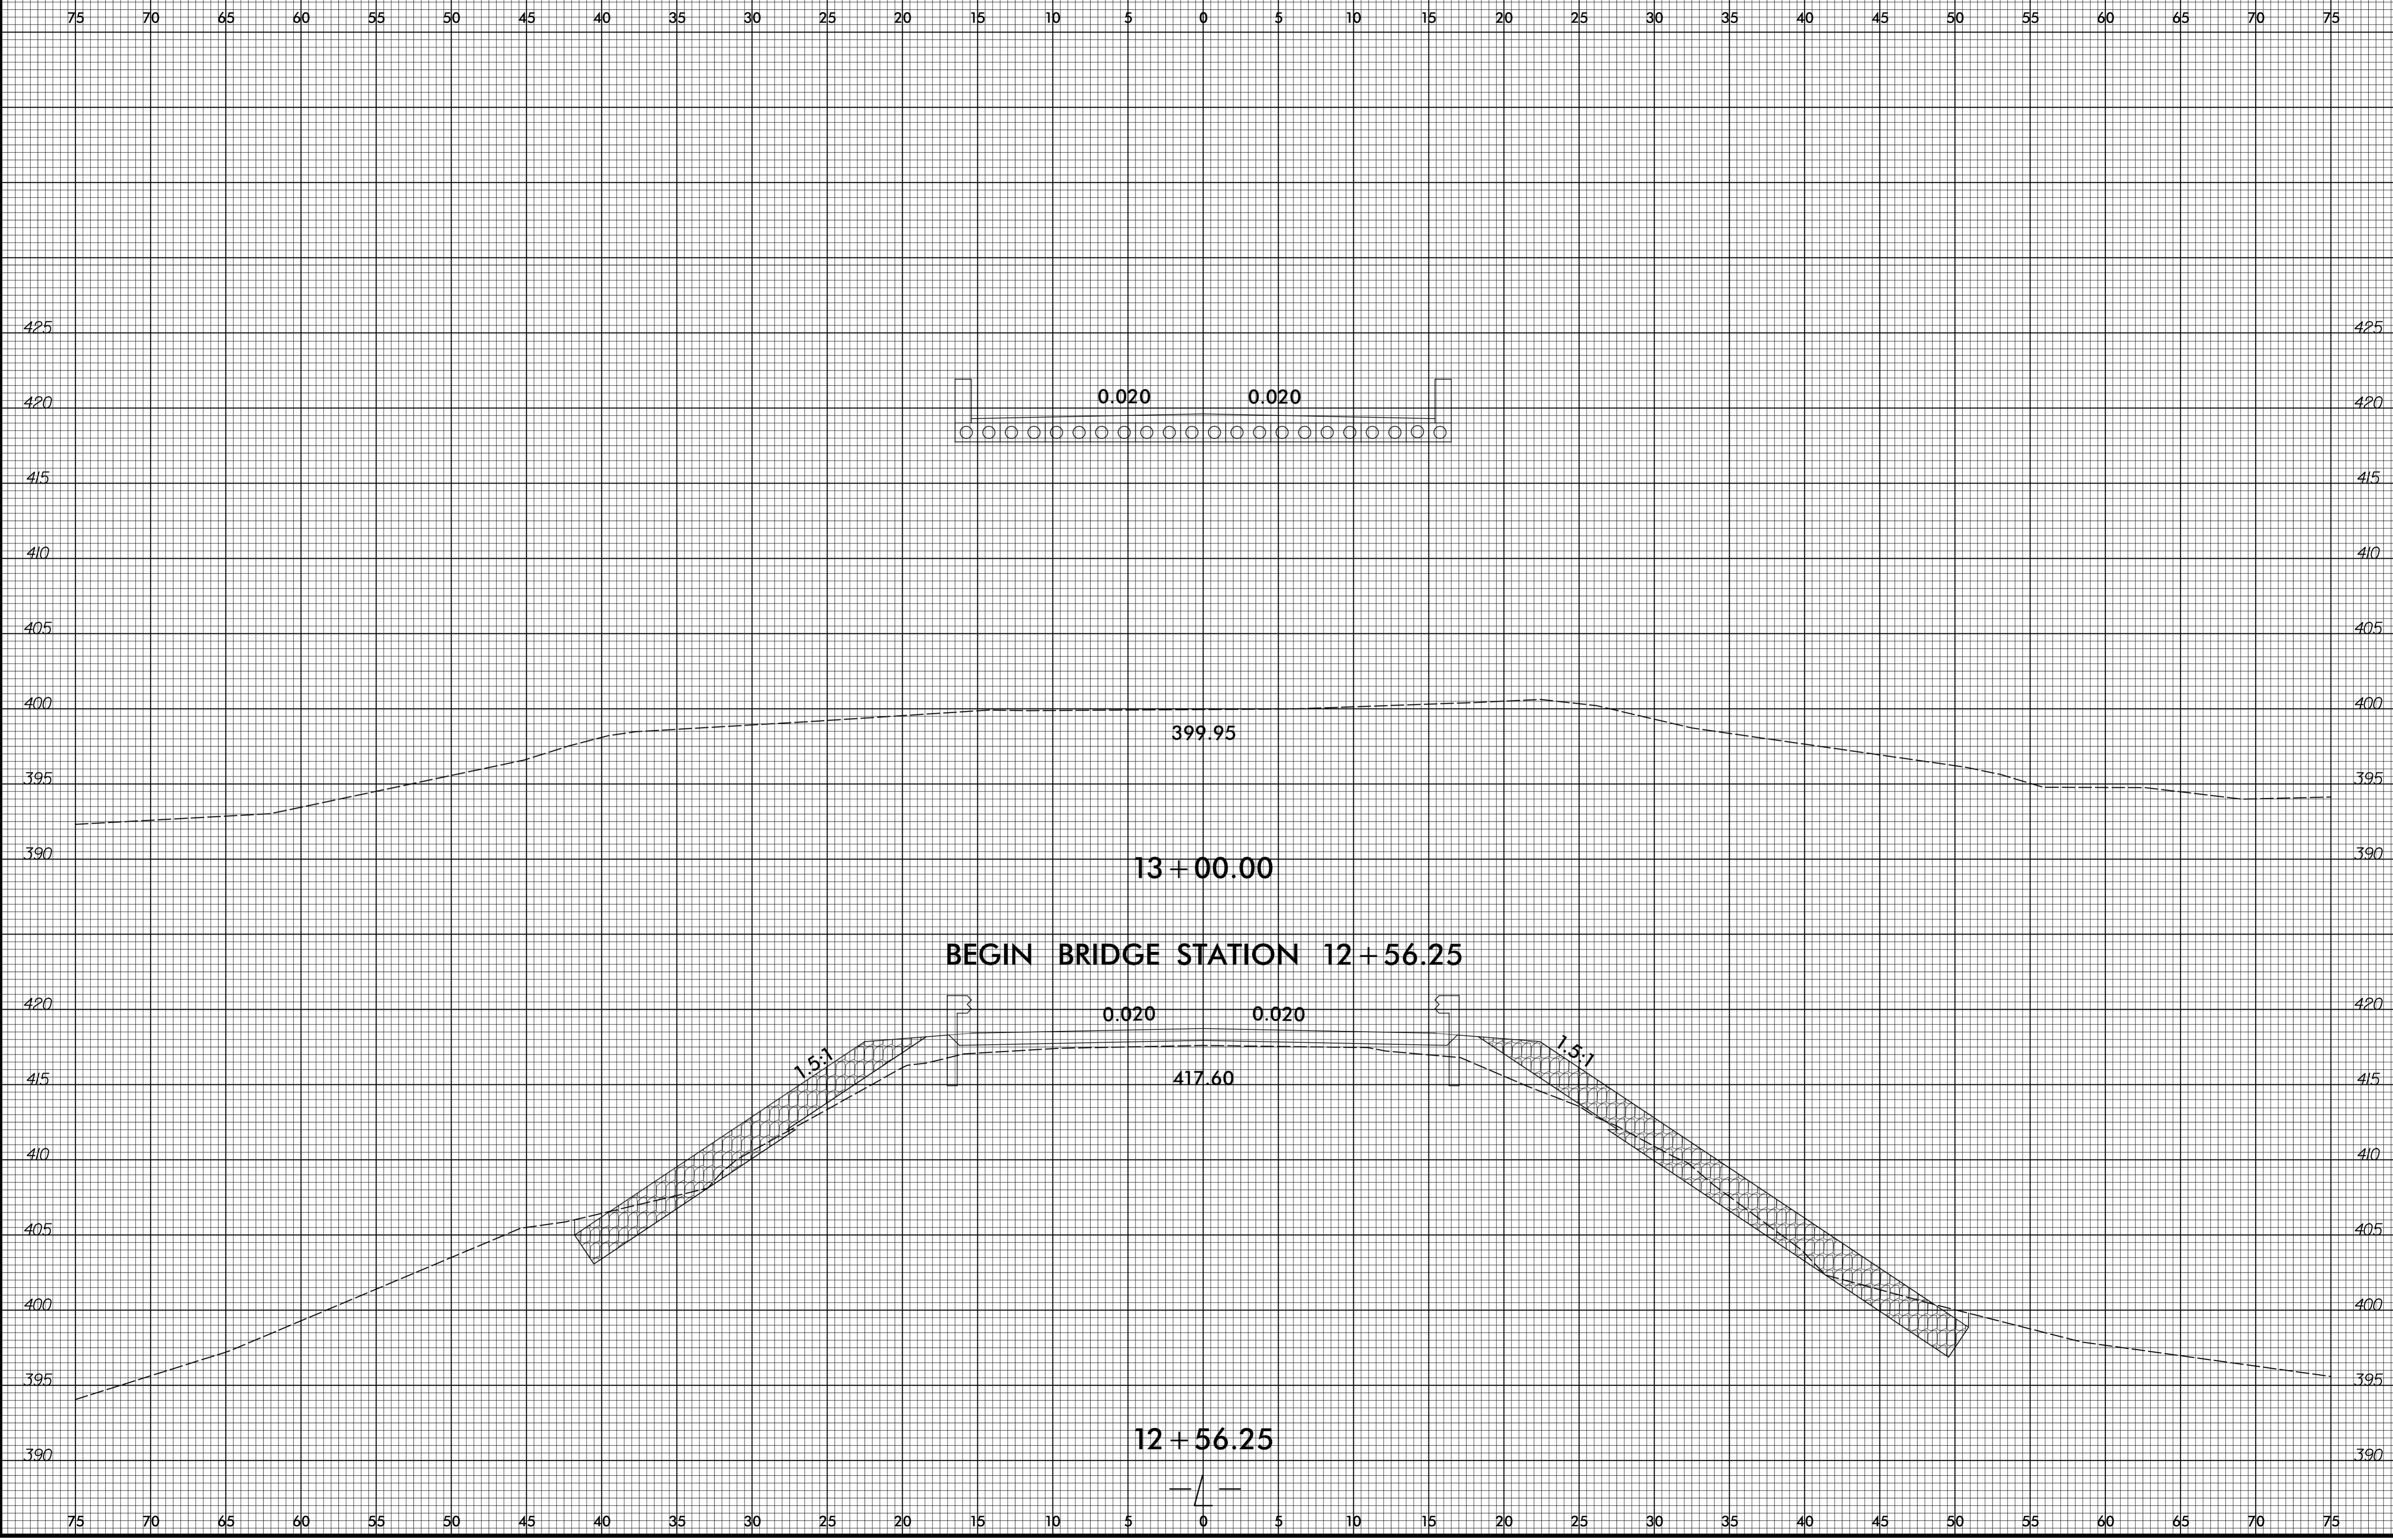

4/24/2017  
P:\Projects\B-5327\qcr\qcrModeling\B5327\_rfdj\_xp1.dgn  
PCA ENGINEERING, INC.