


8/23/99

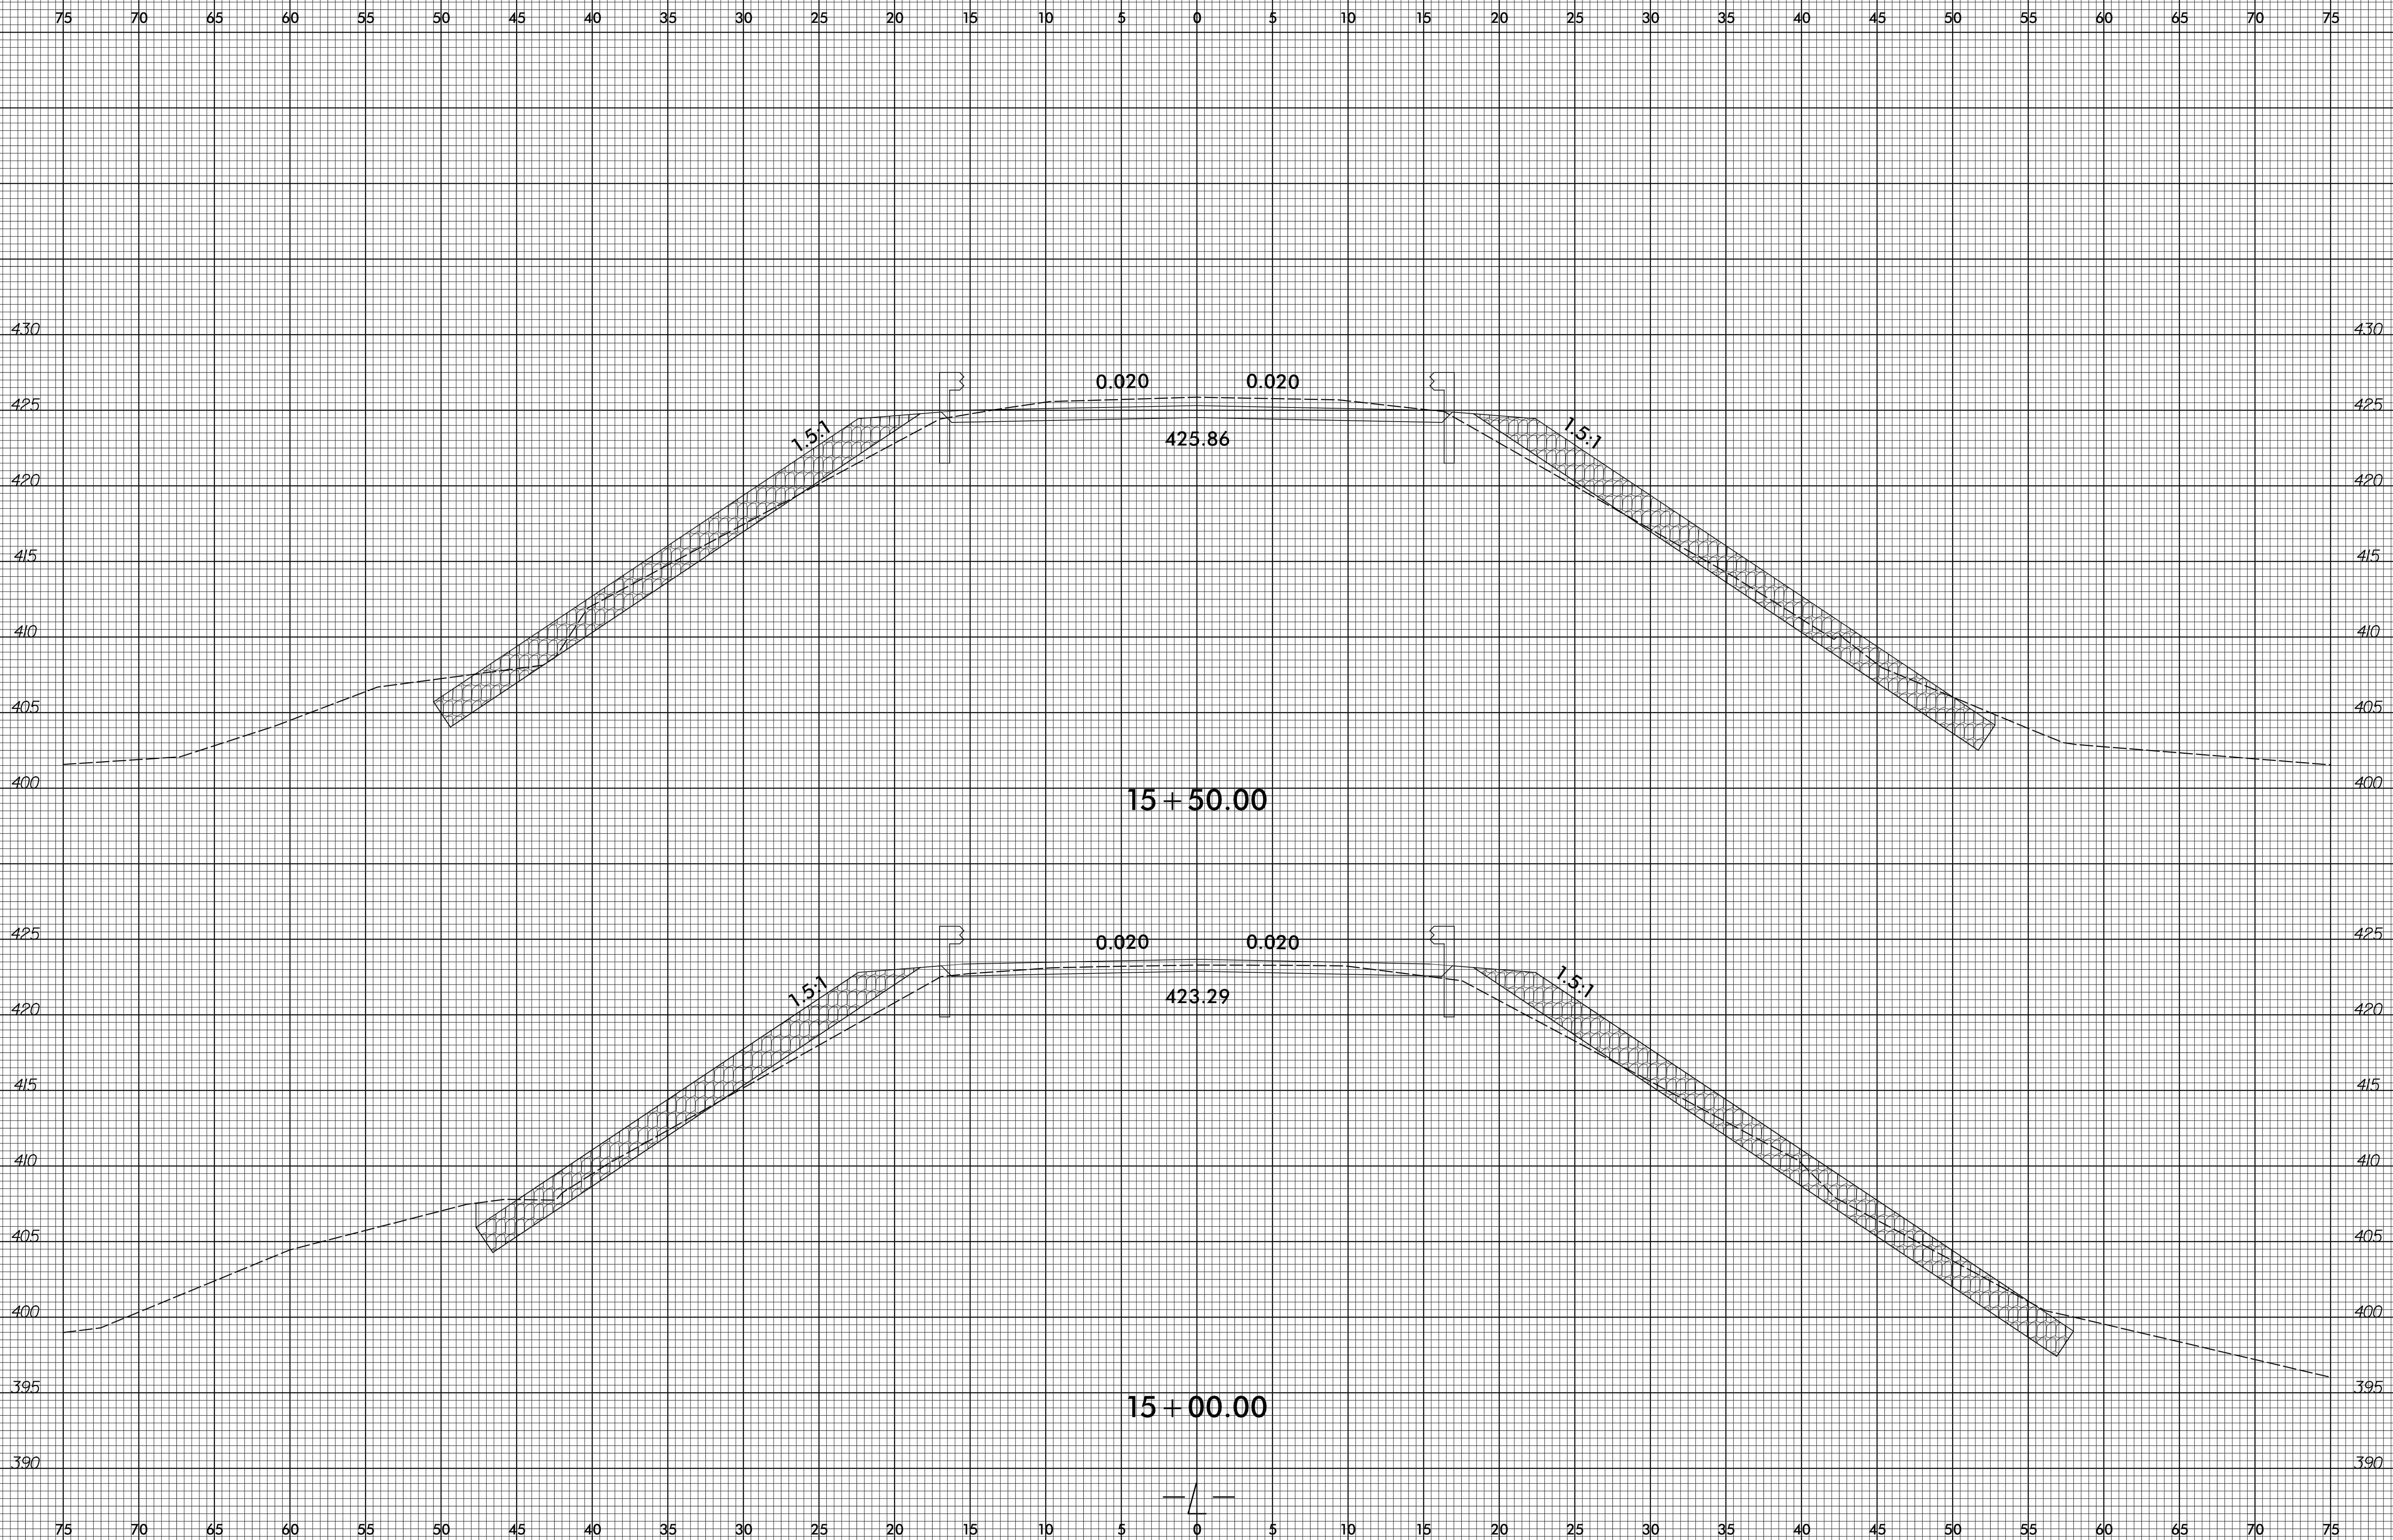

4/12/2017
P:\Regdga\Borcr\qcr\qcrModeling\B5327_rndj_xpl_1.dgn
PCA ENGINEERING, INC.