


8/23/99

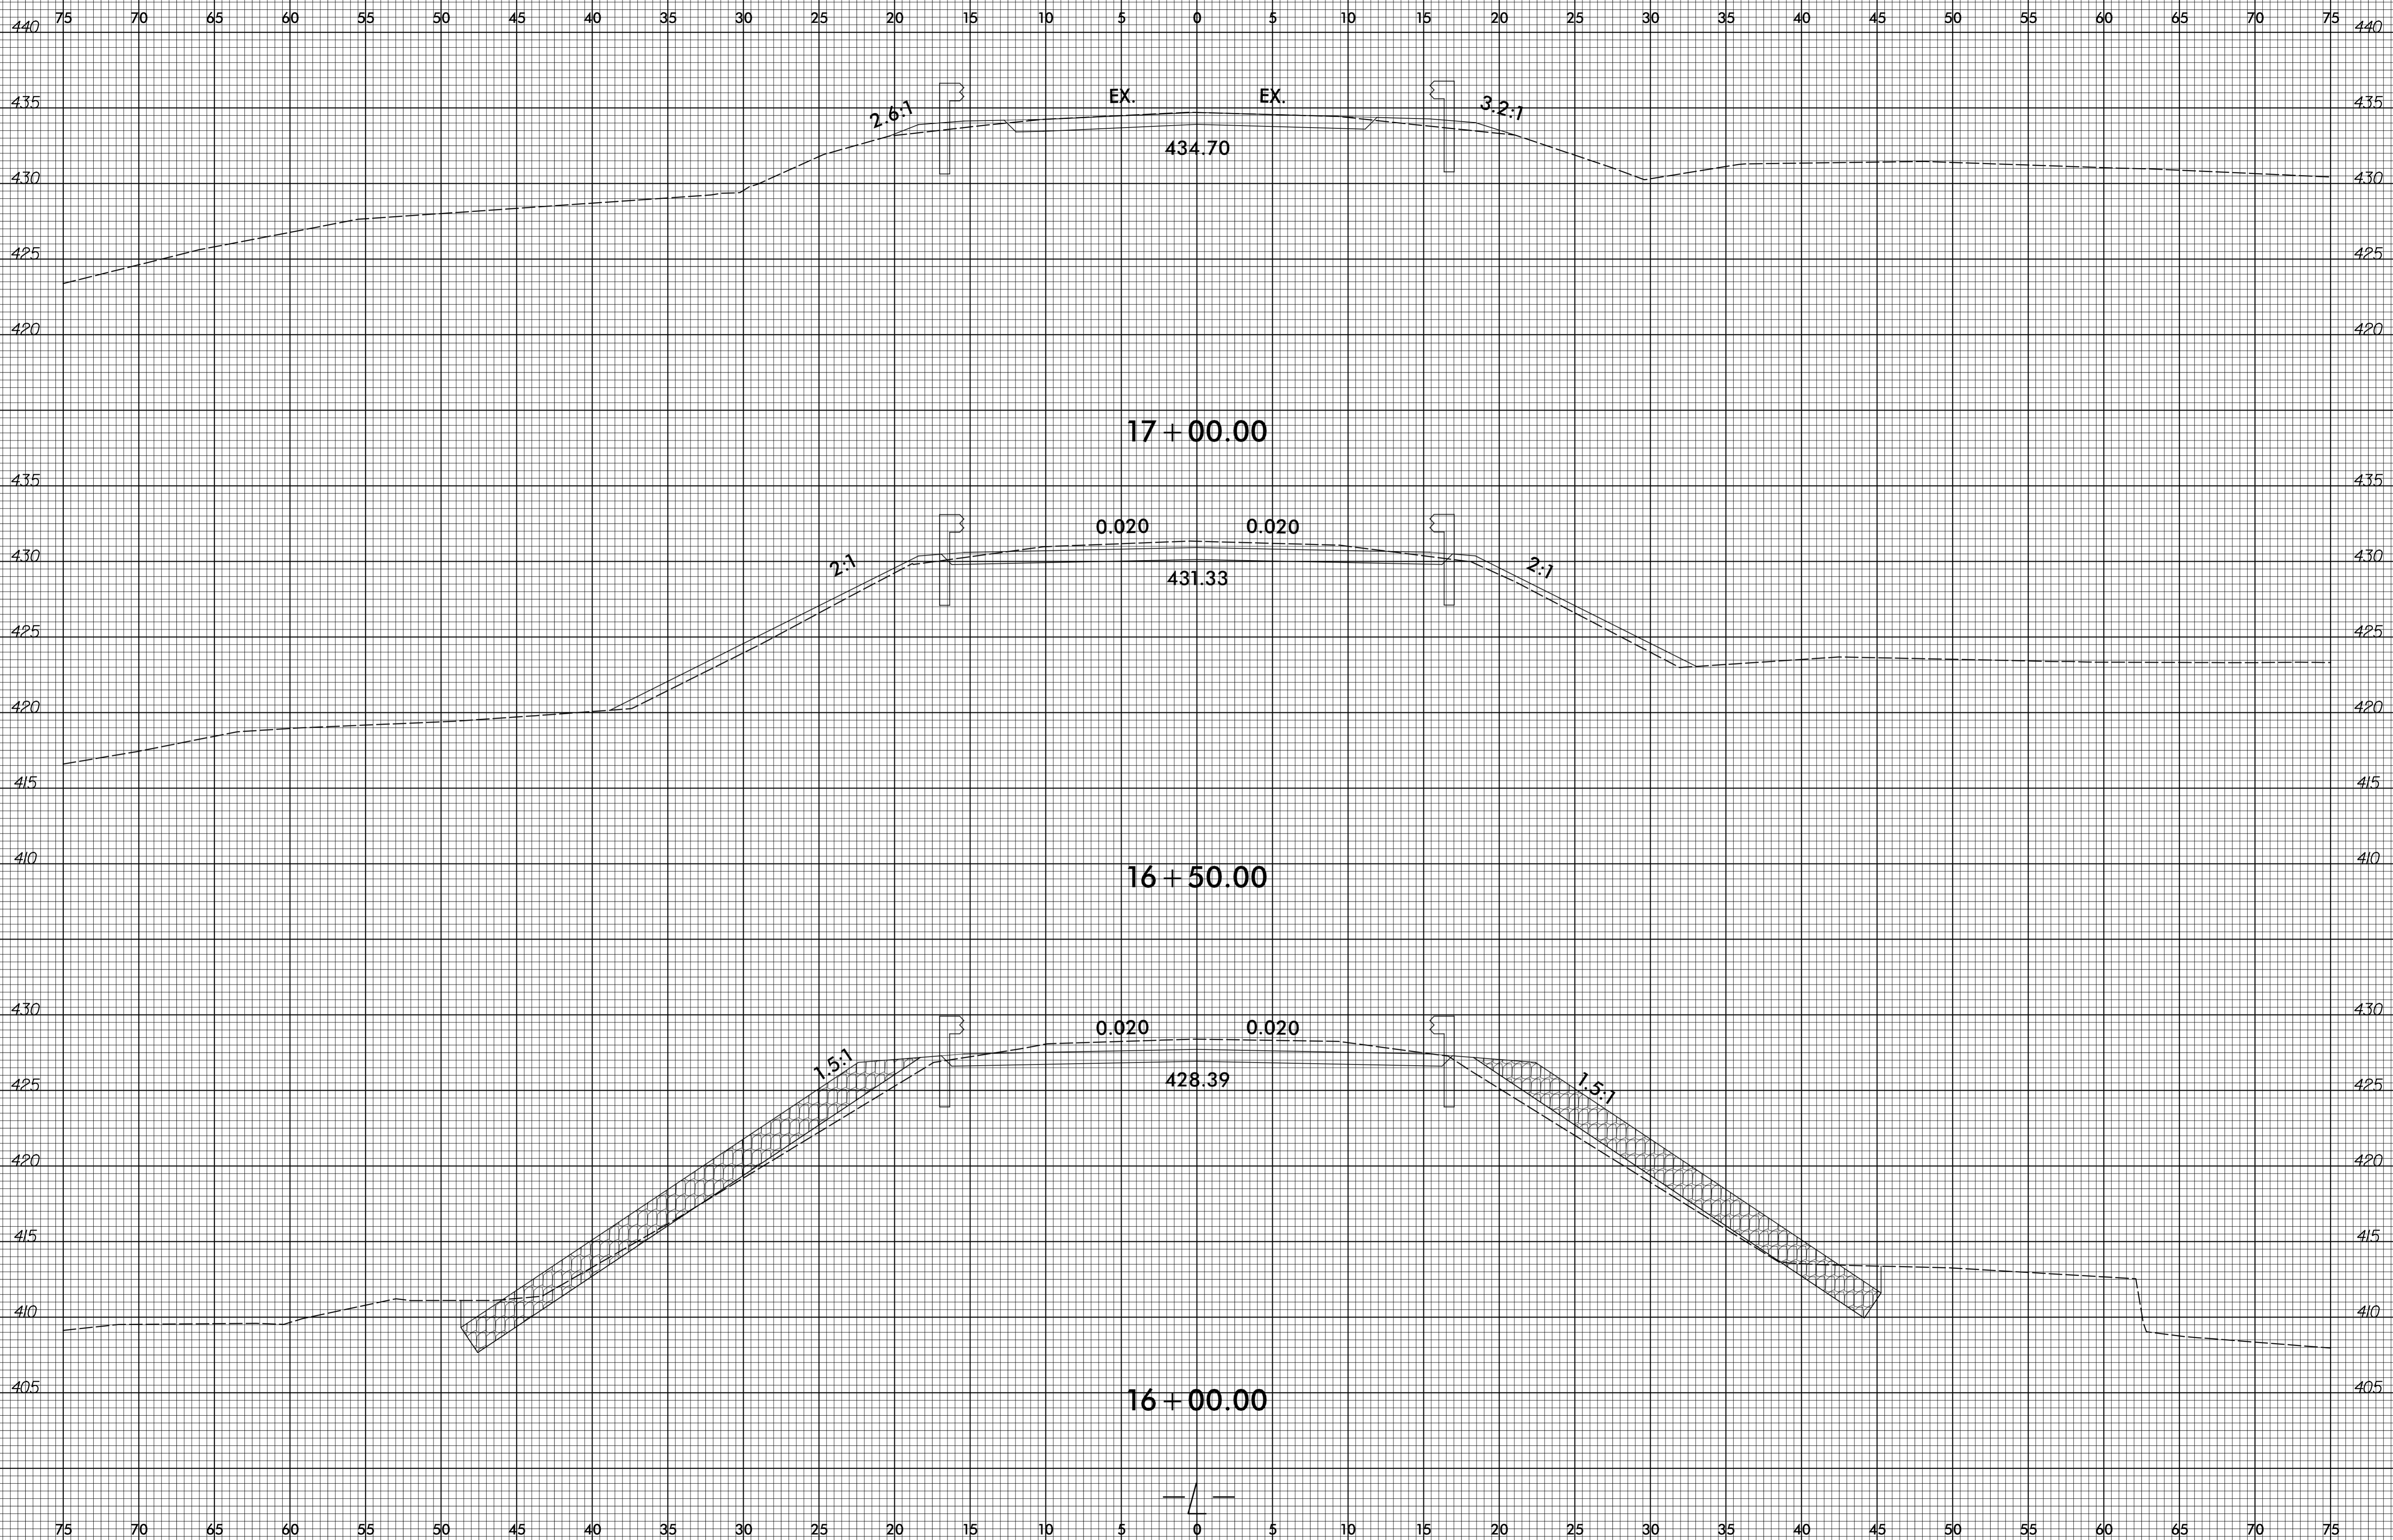

4/12/2017
P:\Regisra\Borcs\qcr\Mode\ing\b5327_rdl_xpl.dgn
PCA ENGINEERING, INC.