

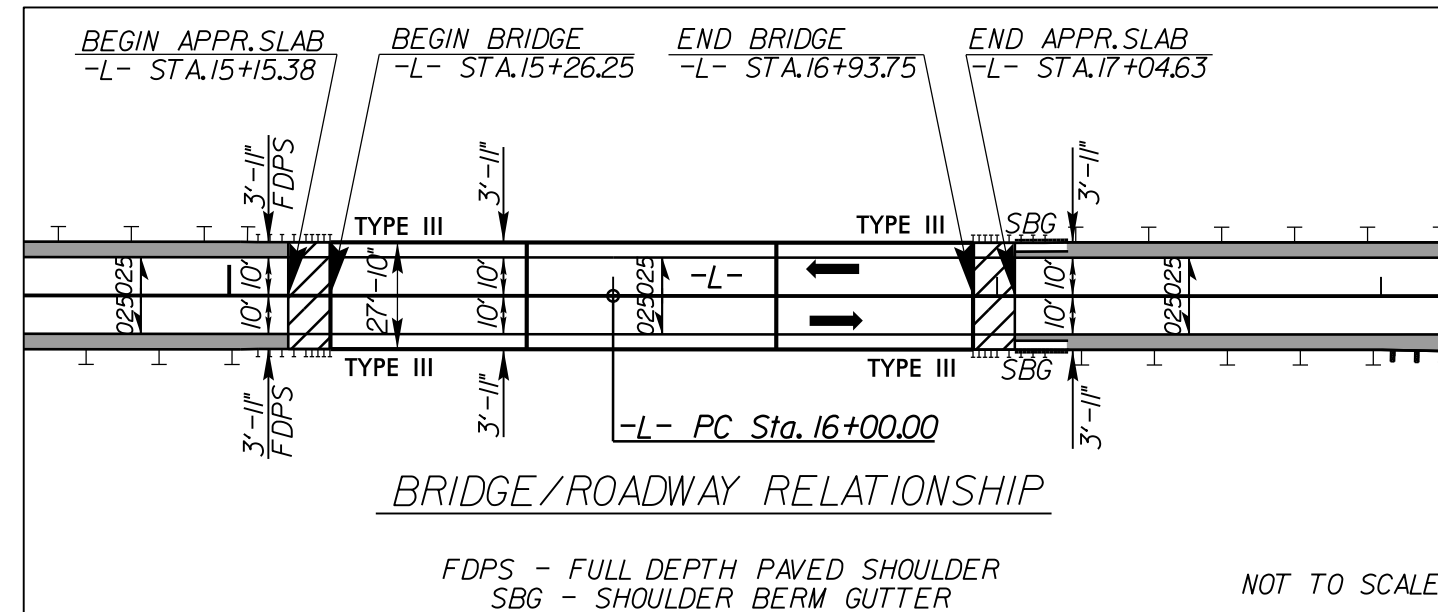


8/17/19

PROJECT REFERENCE NO. B-4770	SHEET NO. 4
R/W SHEET NO.	HYDRAULICS ENGINEER
ROADWAY DESIGN ENGINEER	SEAL 37950
DOCUMENT NOT CONSIDERED FINAL UNLESS ALL SIGNATURES COMPLETED	

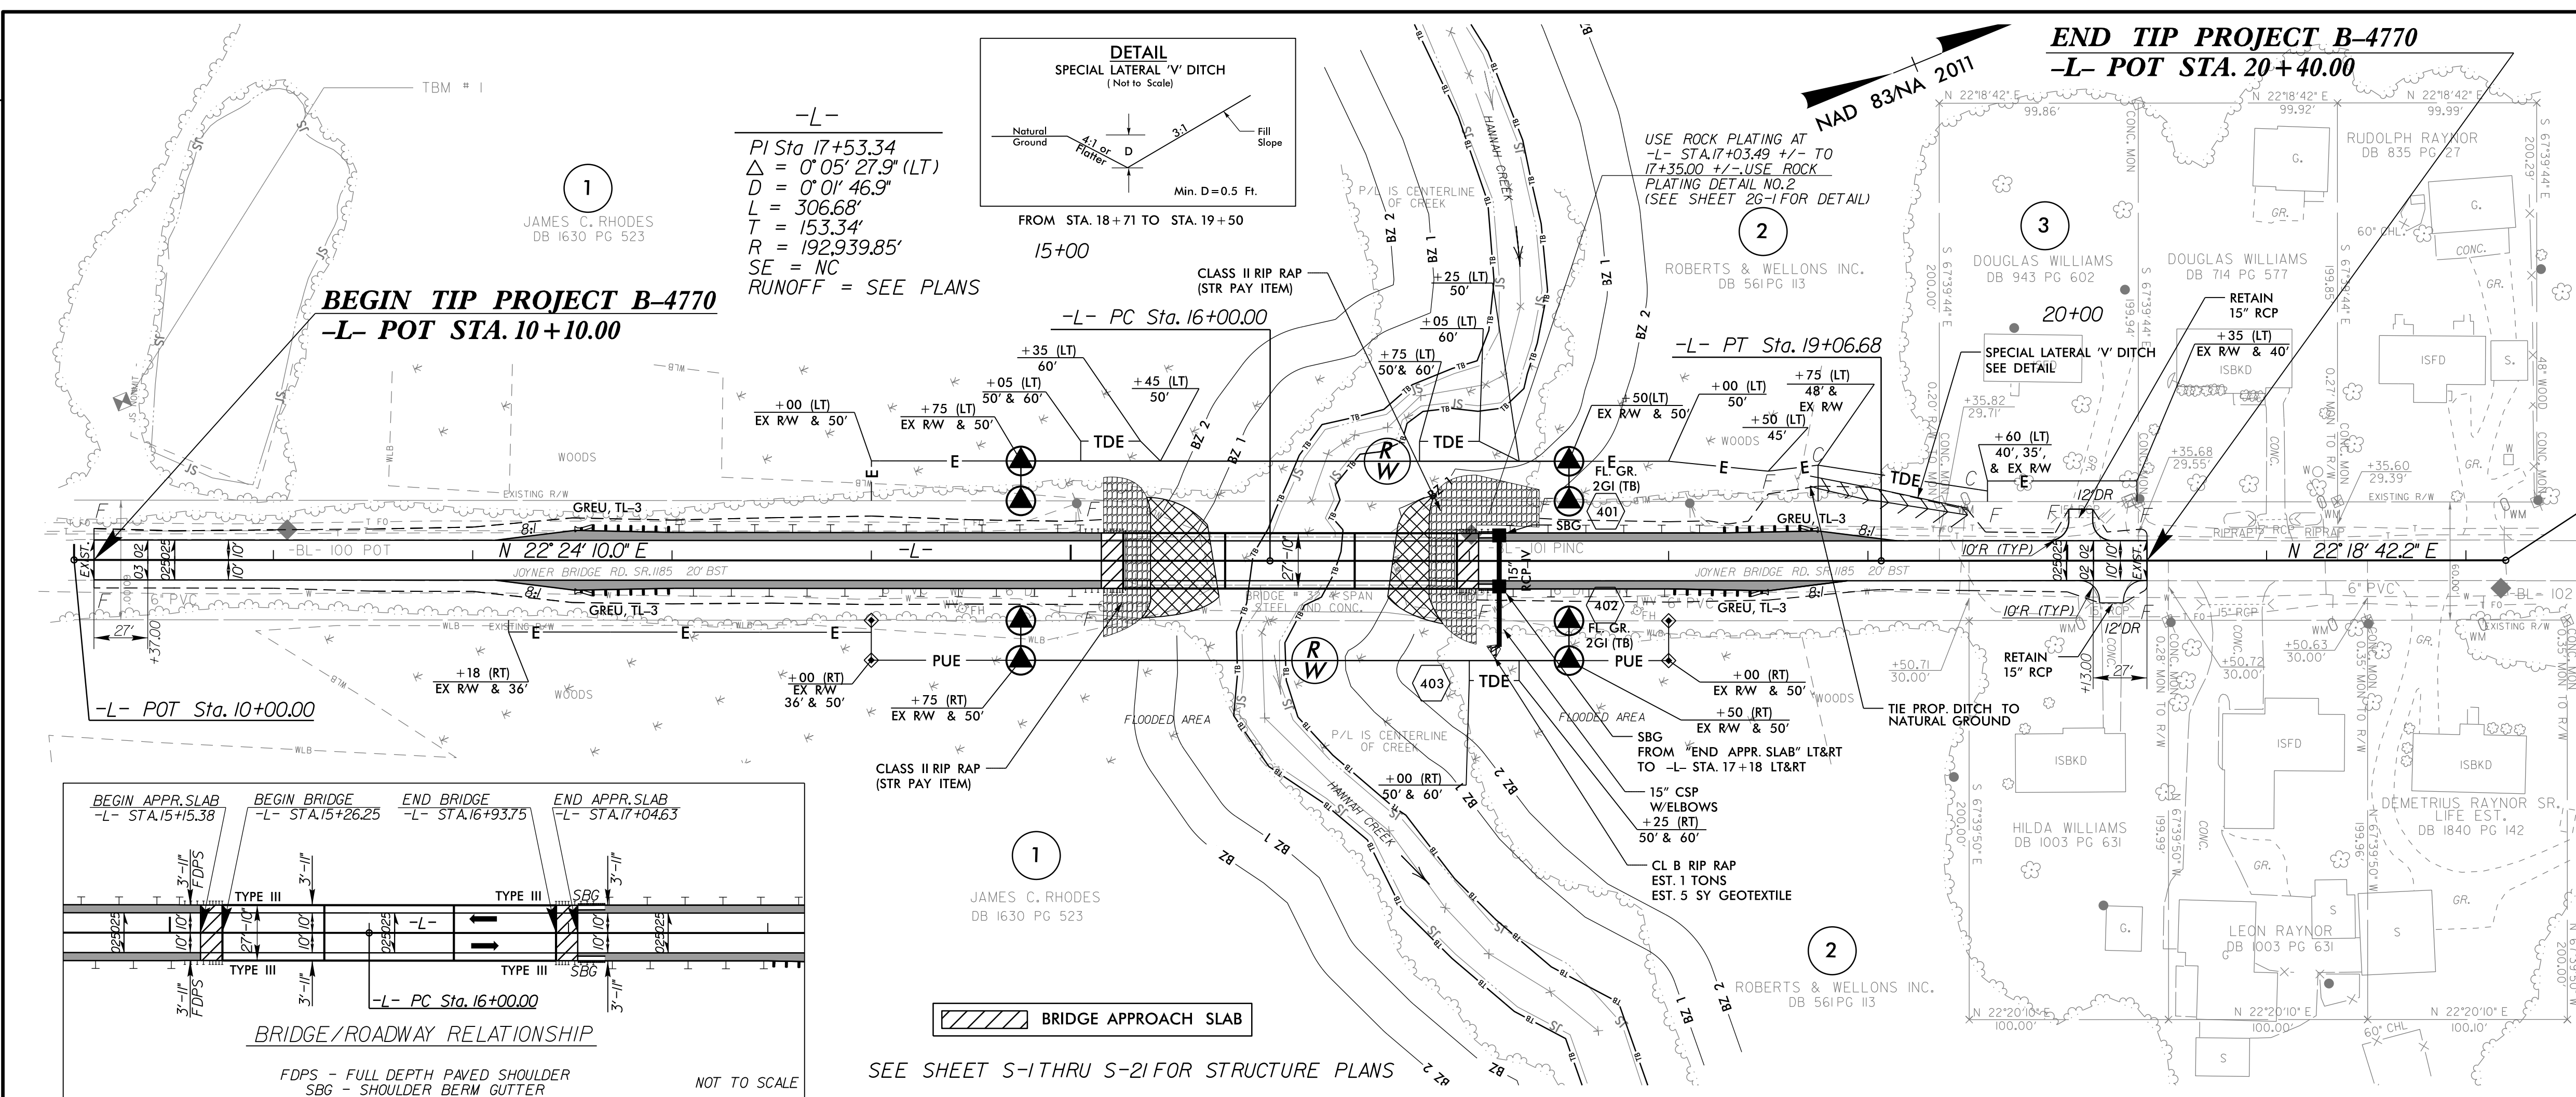

SEE SHEET S-1 THRU S-21 FOR STRUCTURE PLANS

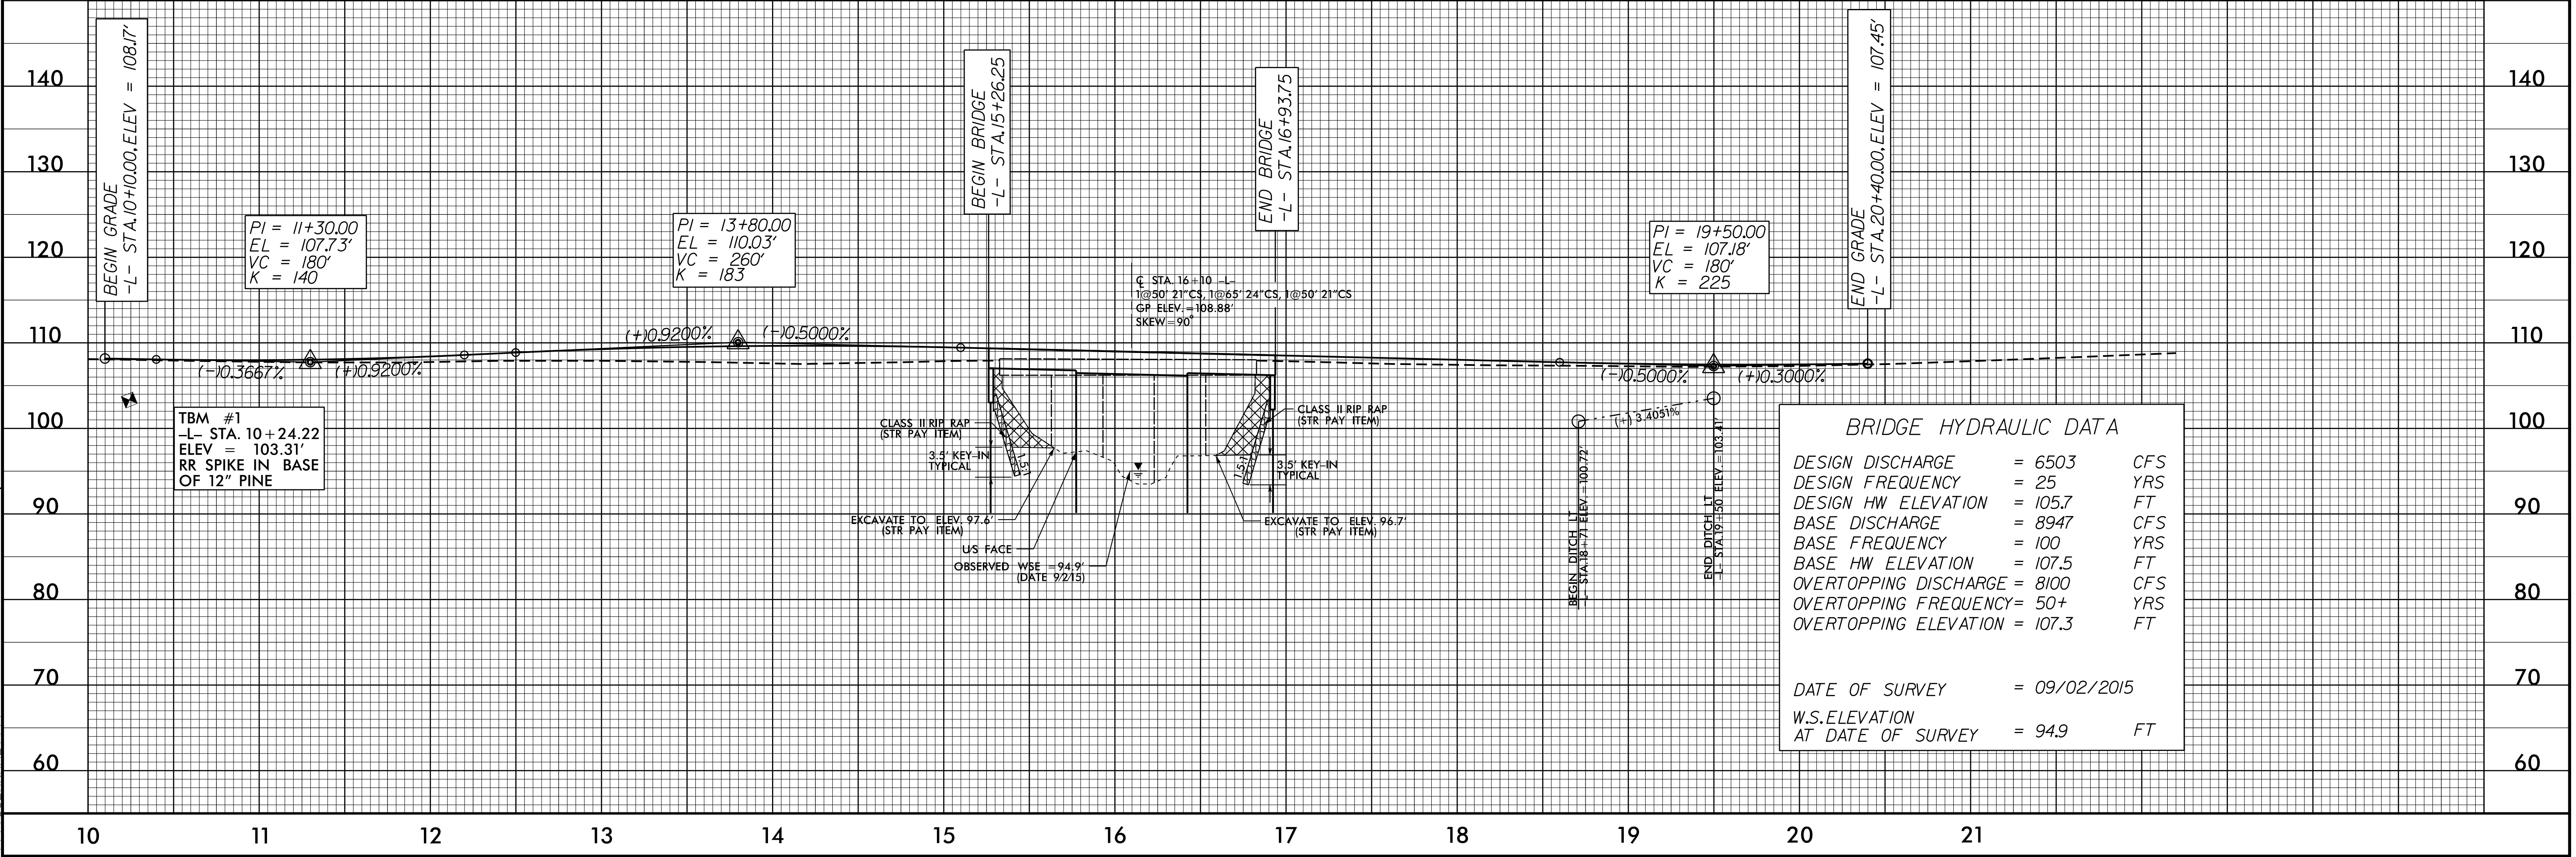

REVISIONS

05-JUL-2017 09:36
J:\B-4770\Roadway\Proj\B4770_rdy_psh_p1_04.dgn