

DETOUR ROUTE ●—●—●—●—●

SEE RSD 1101.03, SHEET 1 OF 9,
FOR ADDITIONAL INFORMATION
ON SIGN LOCATIONS AND NOTES.


3/31/2017 10:10:00 AM C:\Users\stou1940\Documents\Transportation\Traffic\Curr\NCDOT 10 Bridges\TMP\00053578 - B-4770 TMP Bridge Replace 578\Traffic\TrafficControl\TCP\B-4770 TCP 03.dgn User:STOU1940

ATKINS 1616 EAST MILLBROOK ROAD, SUITE 160
RALEIGH, NORTH CAROLINA 27609
(919) 876-6888 NCBES #F-0326

APPROVED: *Lois D. Stouchko*
DATE: 4/12/2017

SEAL
034437
ENGINEER
LOIS D. STOUCHKO

**DOCUMENT NOT CONSIDERED FINAL
UNLESS ALL SIGNATURES COMPLETED**

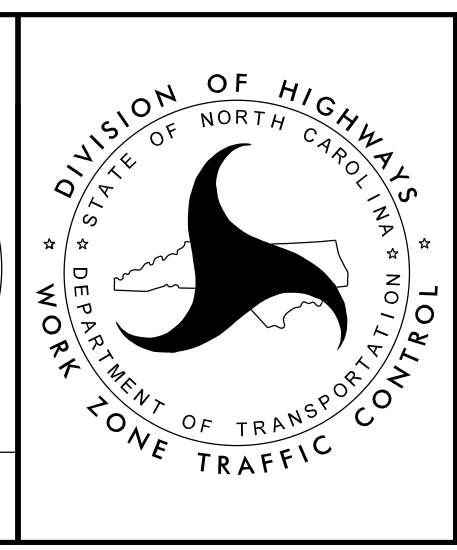

**OFF-SITE DETOUR
AND DETOUR SIGNS
SR 1185
(JOYNER BRIDGE)**