


6/23/16

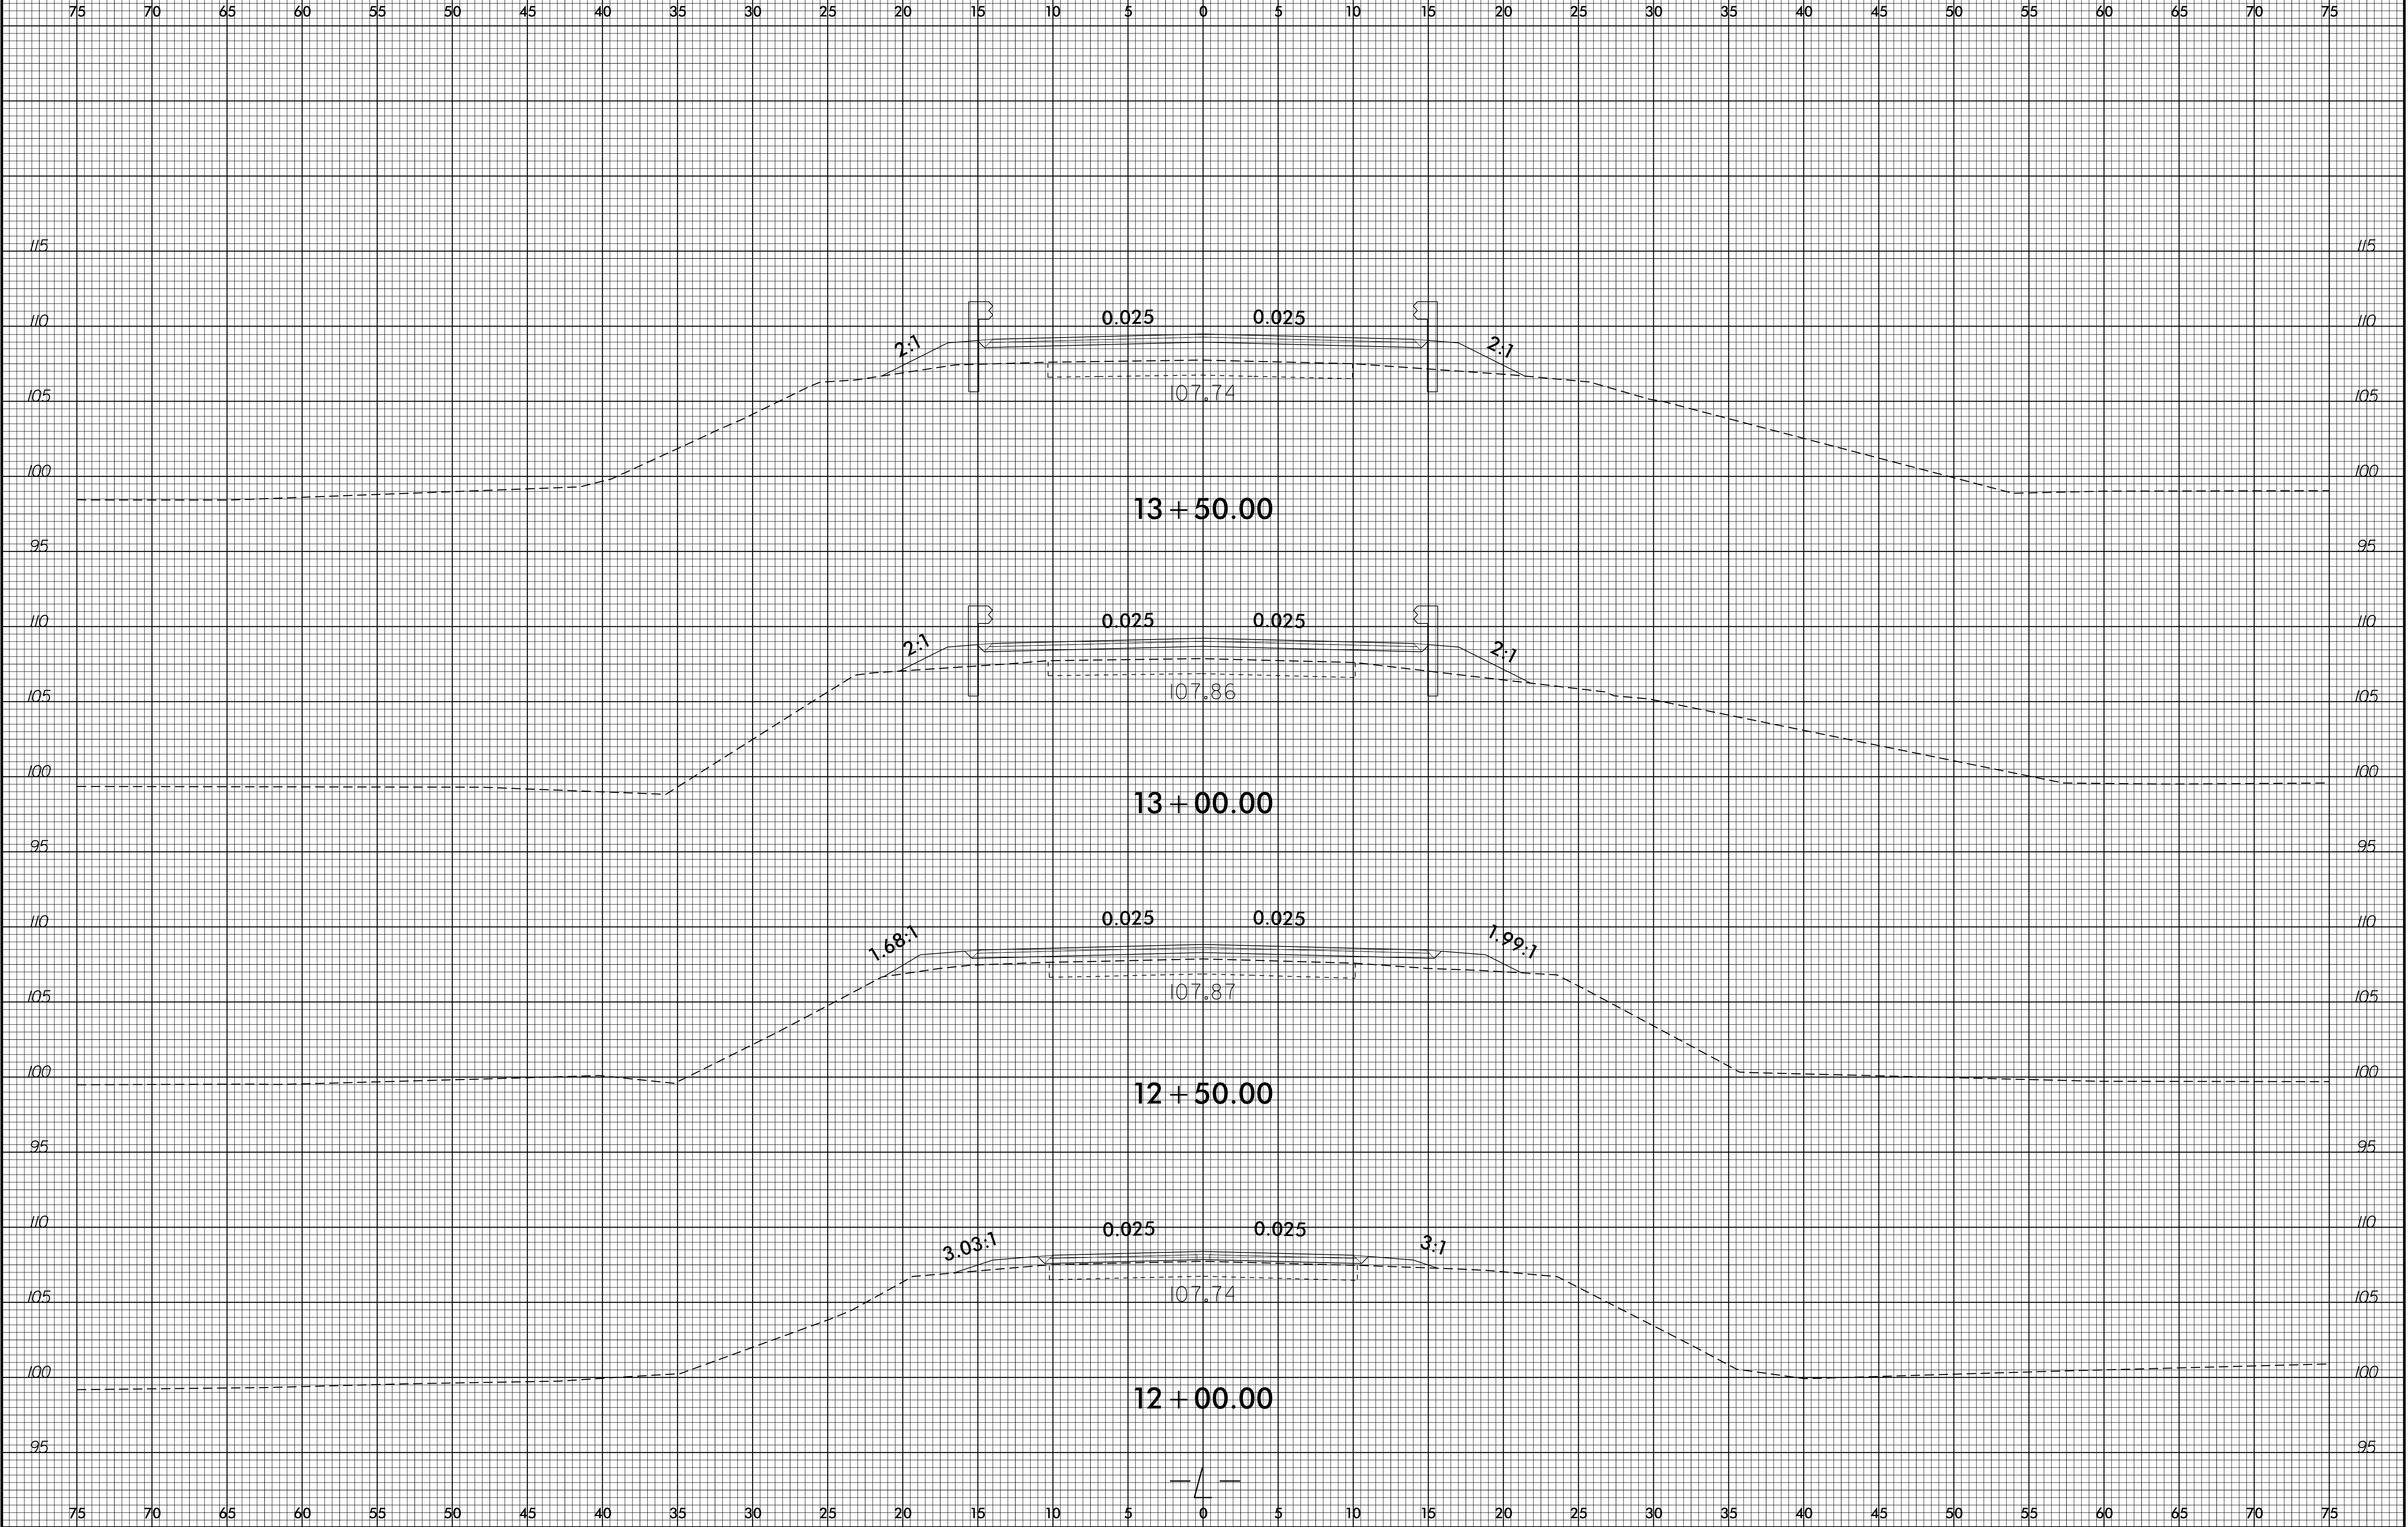

PROJ. REFERENCE NO.	SHEET NO.
B-4770	X-2

PROJ. REFERENCE NO.	SHEET NO.
B-4770	X-2



29-JUN-2017 14:37  
 J:\0859170\AR\pdp\2\13\B4770\_RdJ\_xpl.dgn  
 AT: BAK/2