


6/23/16



PROJ. REFERENCE NO.
B-4770

SHEET NO.
X-3

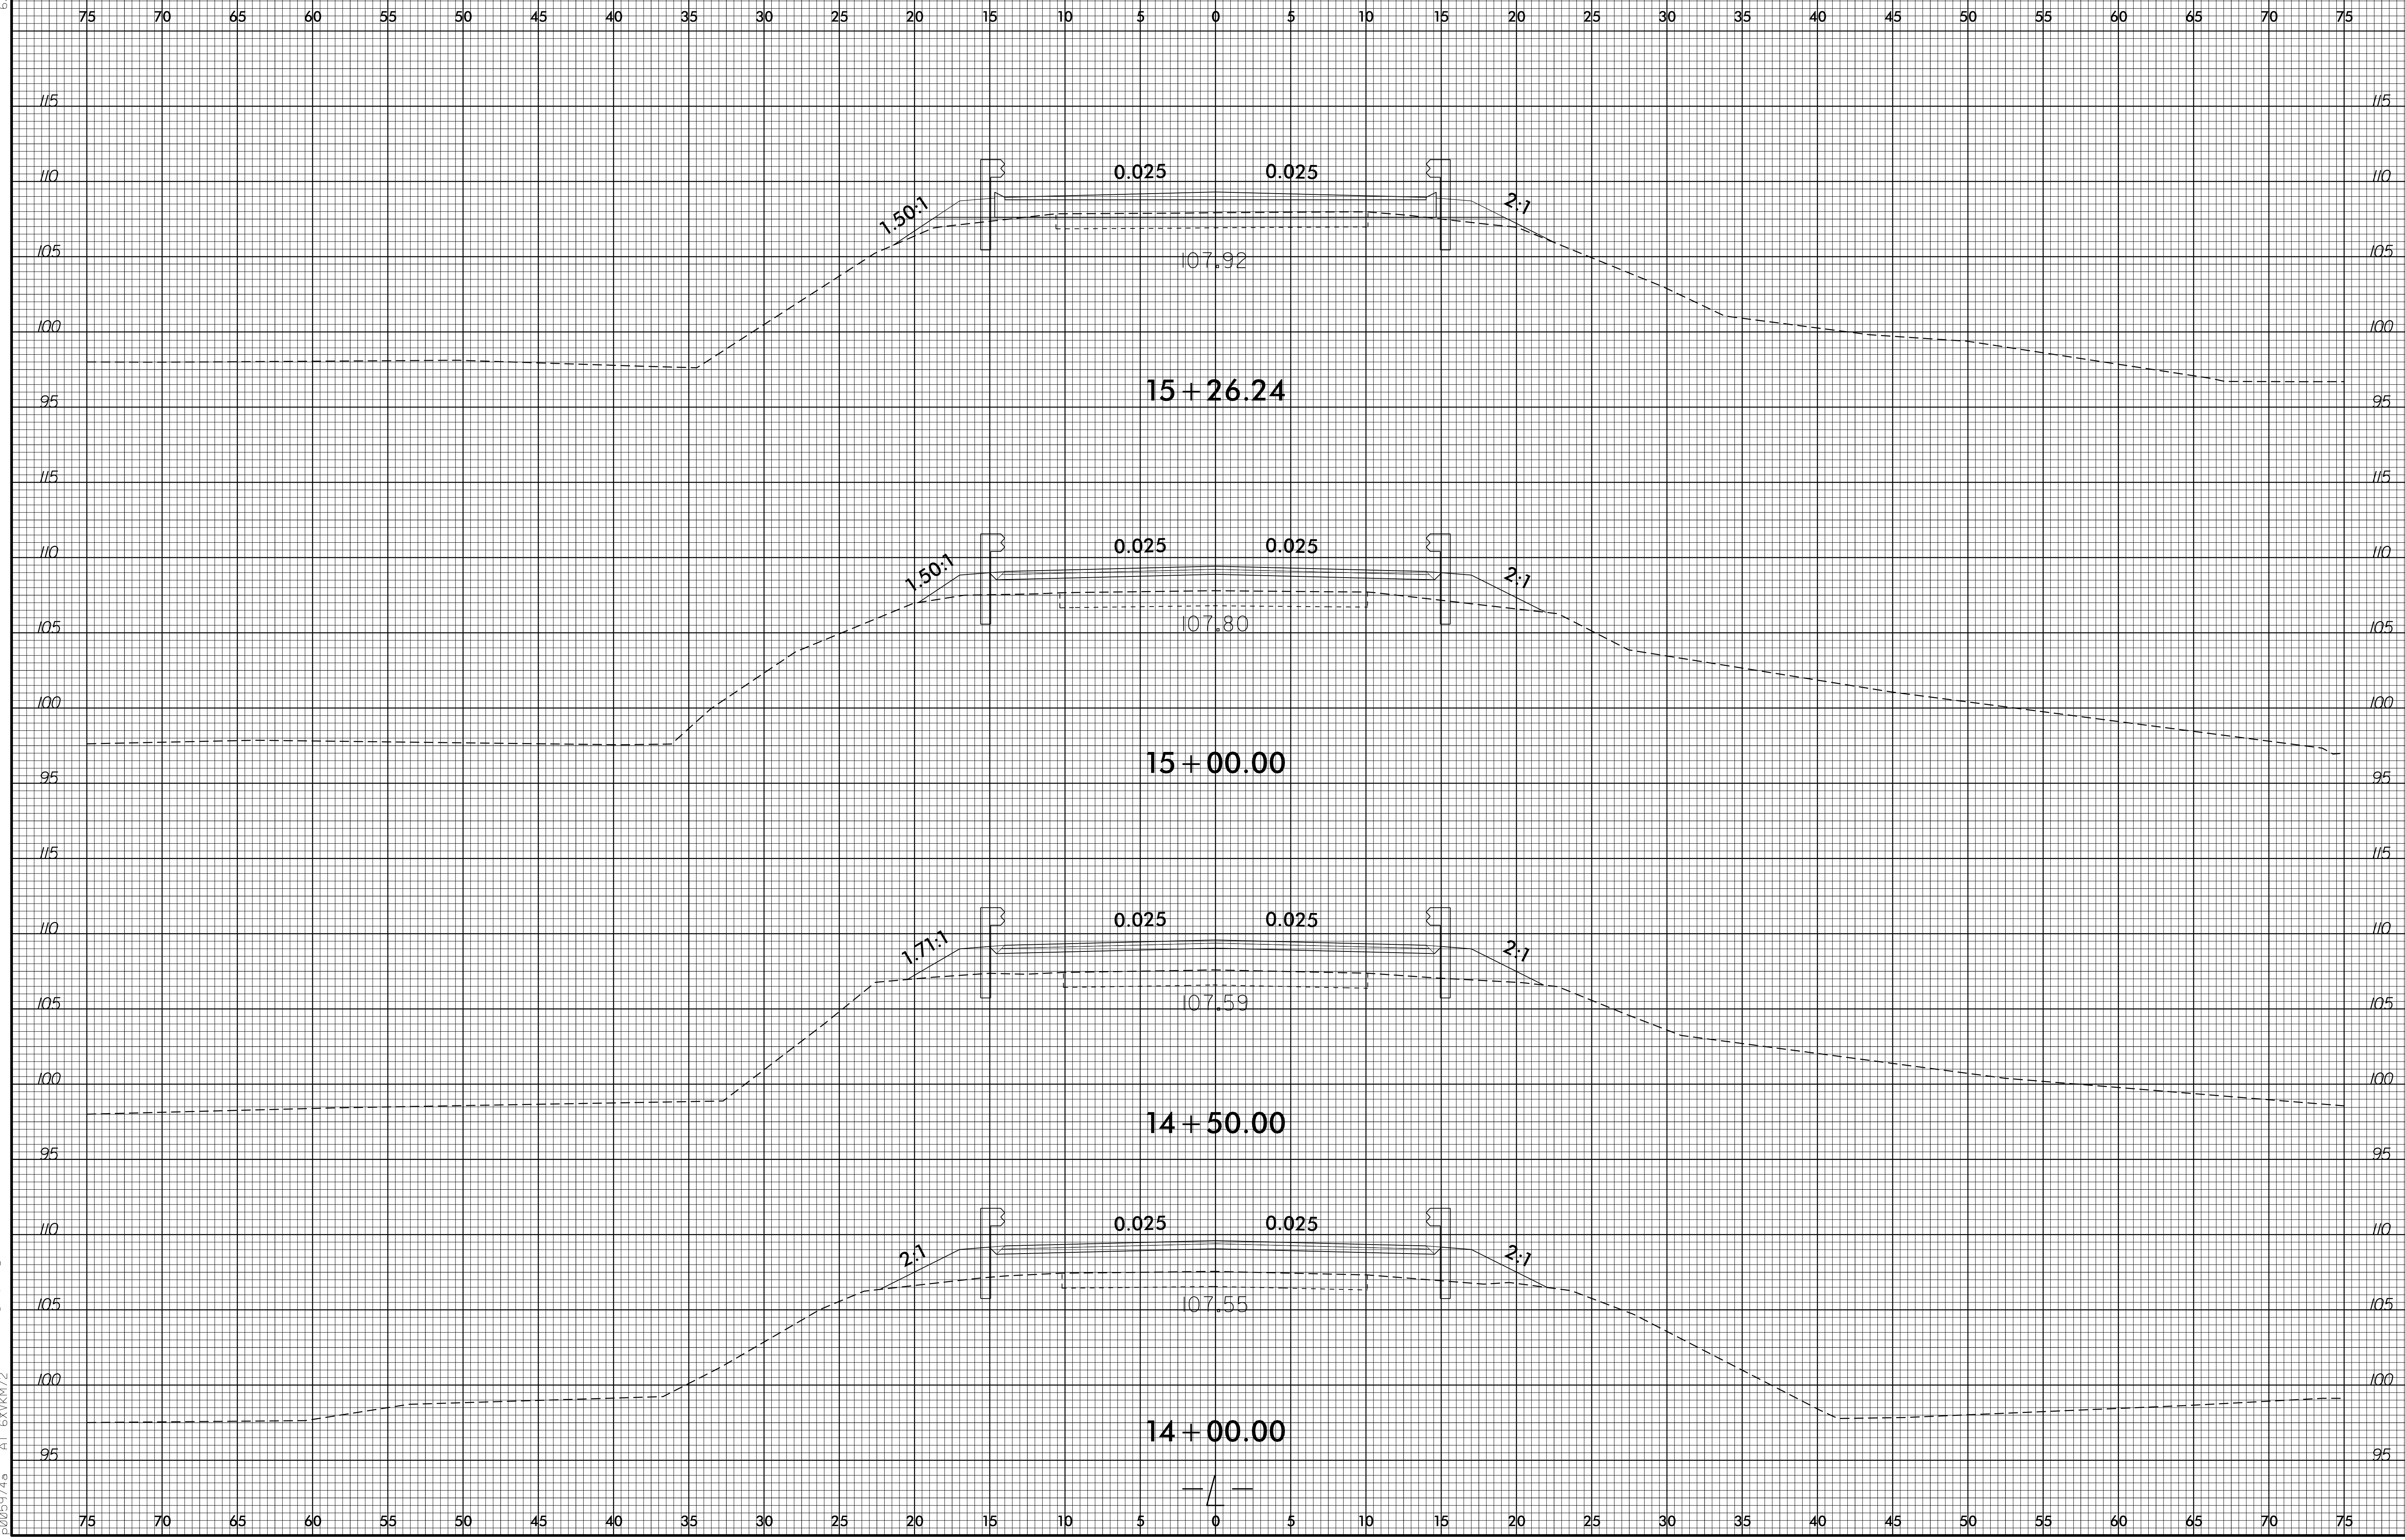

29-JUN-2017 14:37
J:\0859170\AR\pdpw\X\3\B4770_RdJ_xpl.dgn
A1_BX\X\2