


SIGN NUMBER: WorkZone
 TYPE: STATIONARY
 QUANTITY: SEE PLANS
 SIGN WIDTH: 2'-6"
 HEIGHT: 2'-6"
 TOTAL AREA: 6.3 Sq.Ft.
 BORDER TYPE: INSET
 RECESS: 0.38"
 WIDTH: 0.63"
 RADII: 1.5"
 NO. Z BARS:
 LENGTH:

BACKG COLOR: Fluorescent Orange
 COPY COLOR: Black

SYMBOL	X	Y	WID	HT

MAT'L: 0.080" (2.0 mm) ALUMINUM

DESIGN BY: S.JOHNS
 PROJECT ID: B-4964
 CHECKED BY: R.ROACH
 LOCATION: ROCKINGHAM CO.
 Feb 20, 2017
 DIV: 7

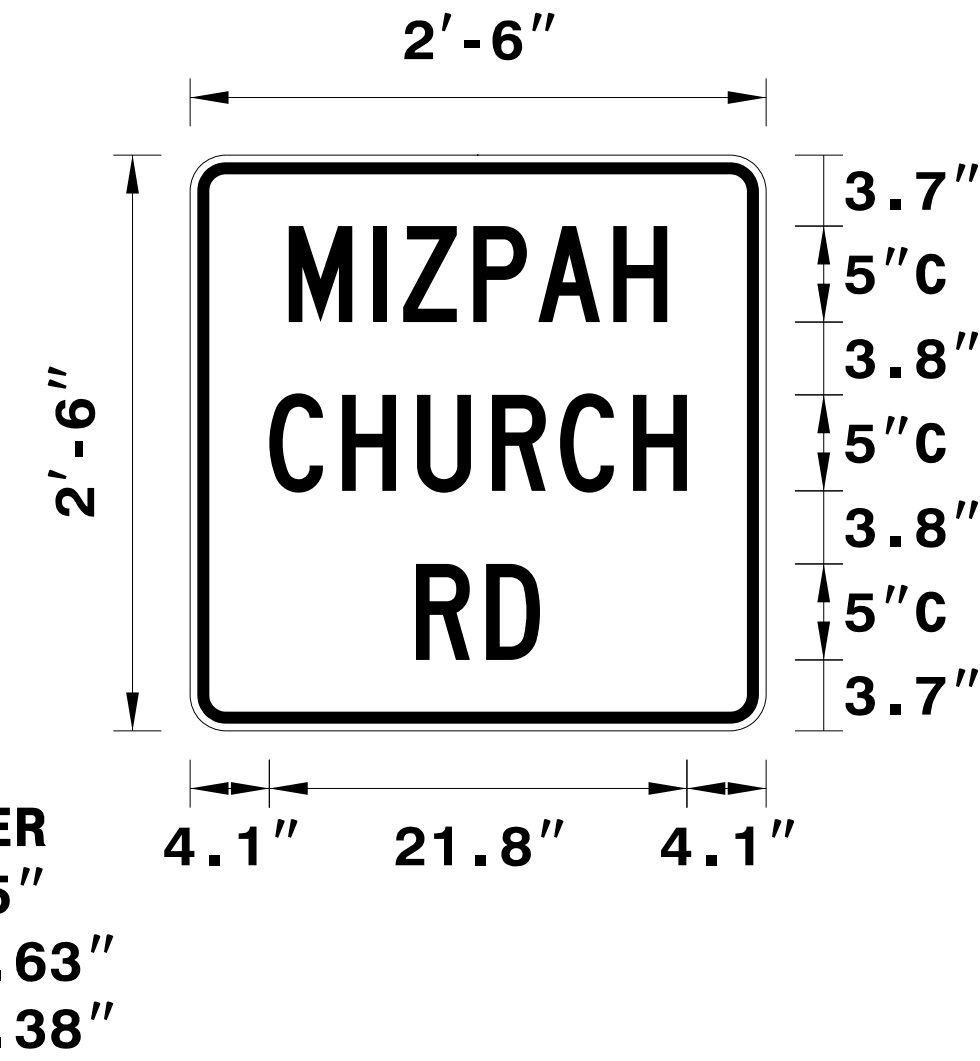

Spacing Factor is 1 unless specified otherwise

USE NOTES: 1,2

- Legend and border shall be direct applied black non-reflective sheeting.
- Background shall be NC GRADE B fluorescent orange retroreflective sheeting.

LETTER POSITIONS

Letter spacings are to start of next letter

Letter spacings are to start of next letter													Series/Size
													Text Length
		M	I	Z	P	A	H						C 2000
	5.1	4.4	1.6	3.6	3.4	3.9	2.8	5.2					19.7
		C	H	U	R	C	H						C 2000
	4.1	3.8	3.9	3.9	3.6	3.8	2.8	4.1					21.8
		R	D										C 2000
	11.8	3.7	2.8	11.8									6.5


FILENAME: B-4964_WZSgn Design

NORTH CAROLINA D.O.T. SIGN DETAIL

4/1/2017 R:\TIP\Projects-B\B4964\Traffic\TrafficControl\TCP\B4964_TC_TMP02.dgn User:derlchardson

APPROVED: *Samuel D. Coleman*
09908ECF499410
 DATE: 4/13/2017

DOCUMENT NOT CONSIDERED FINAL
 UNLESS ALL SIGNATURES COMPLETED

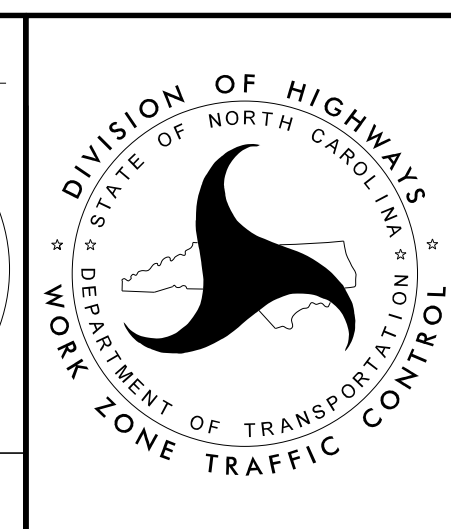

SPECIAL
 SIGN
 DESIGN