



8/23/99

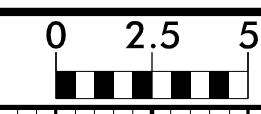

PROJ. REFERENCE NO.
B-4964

SHEET NO.
X-8

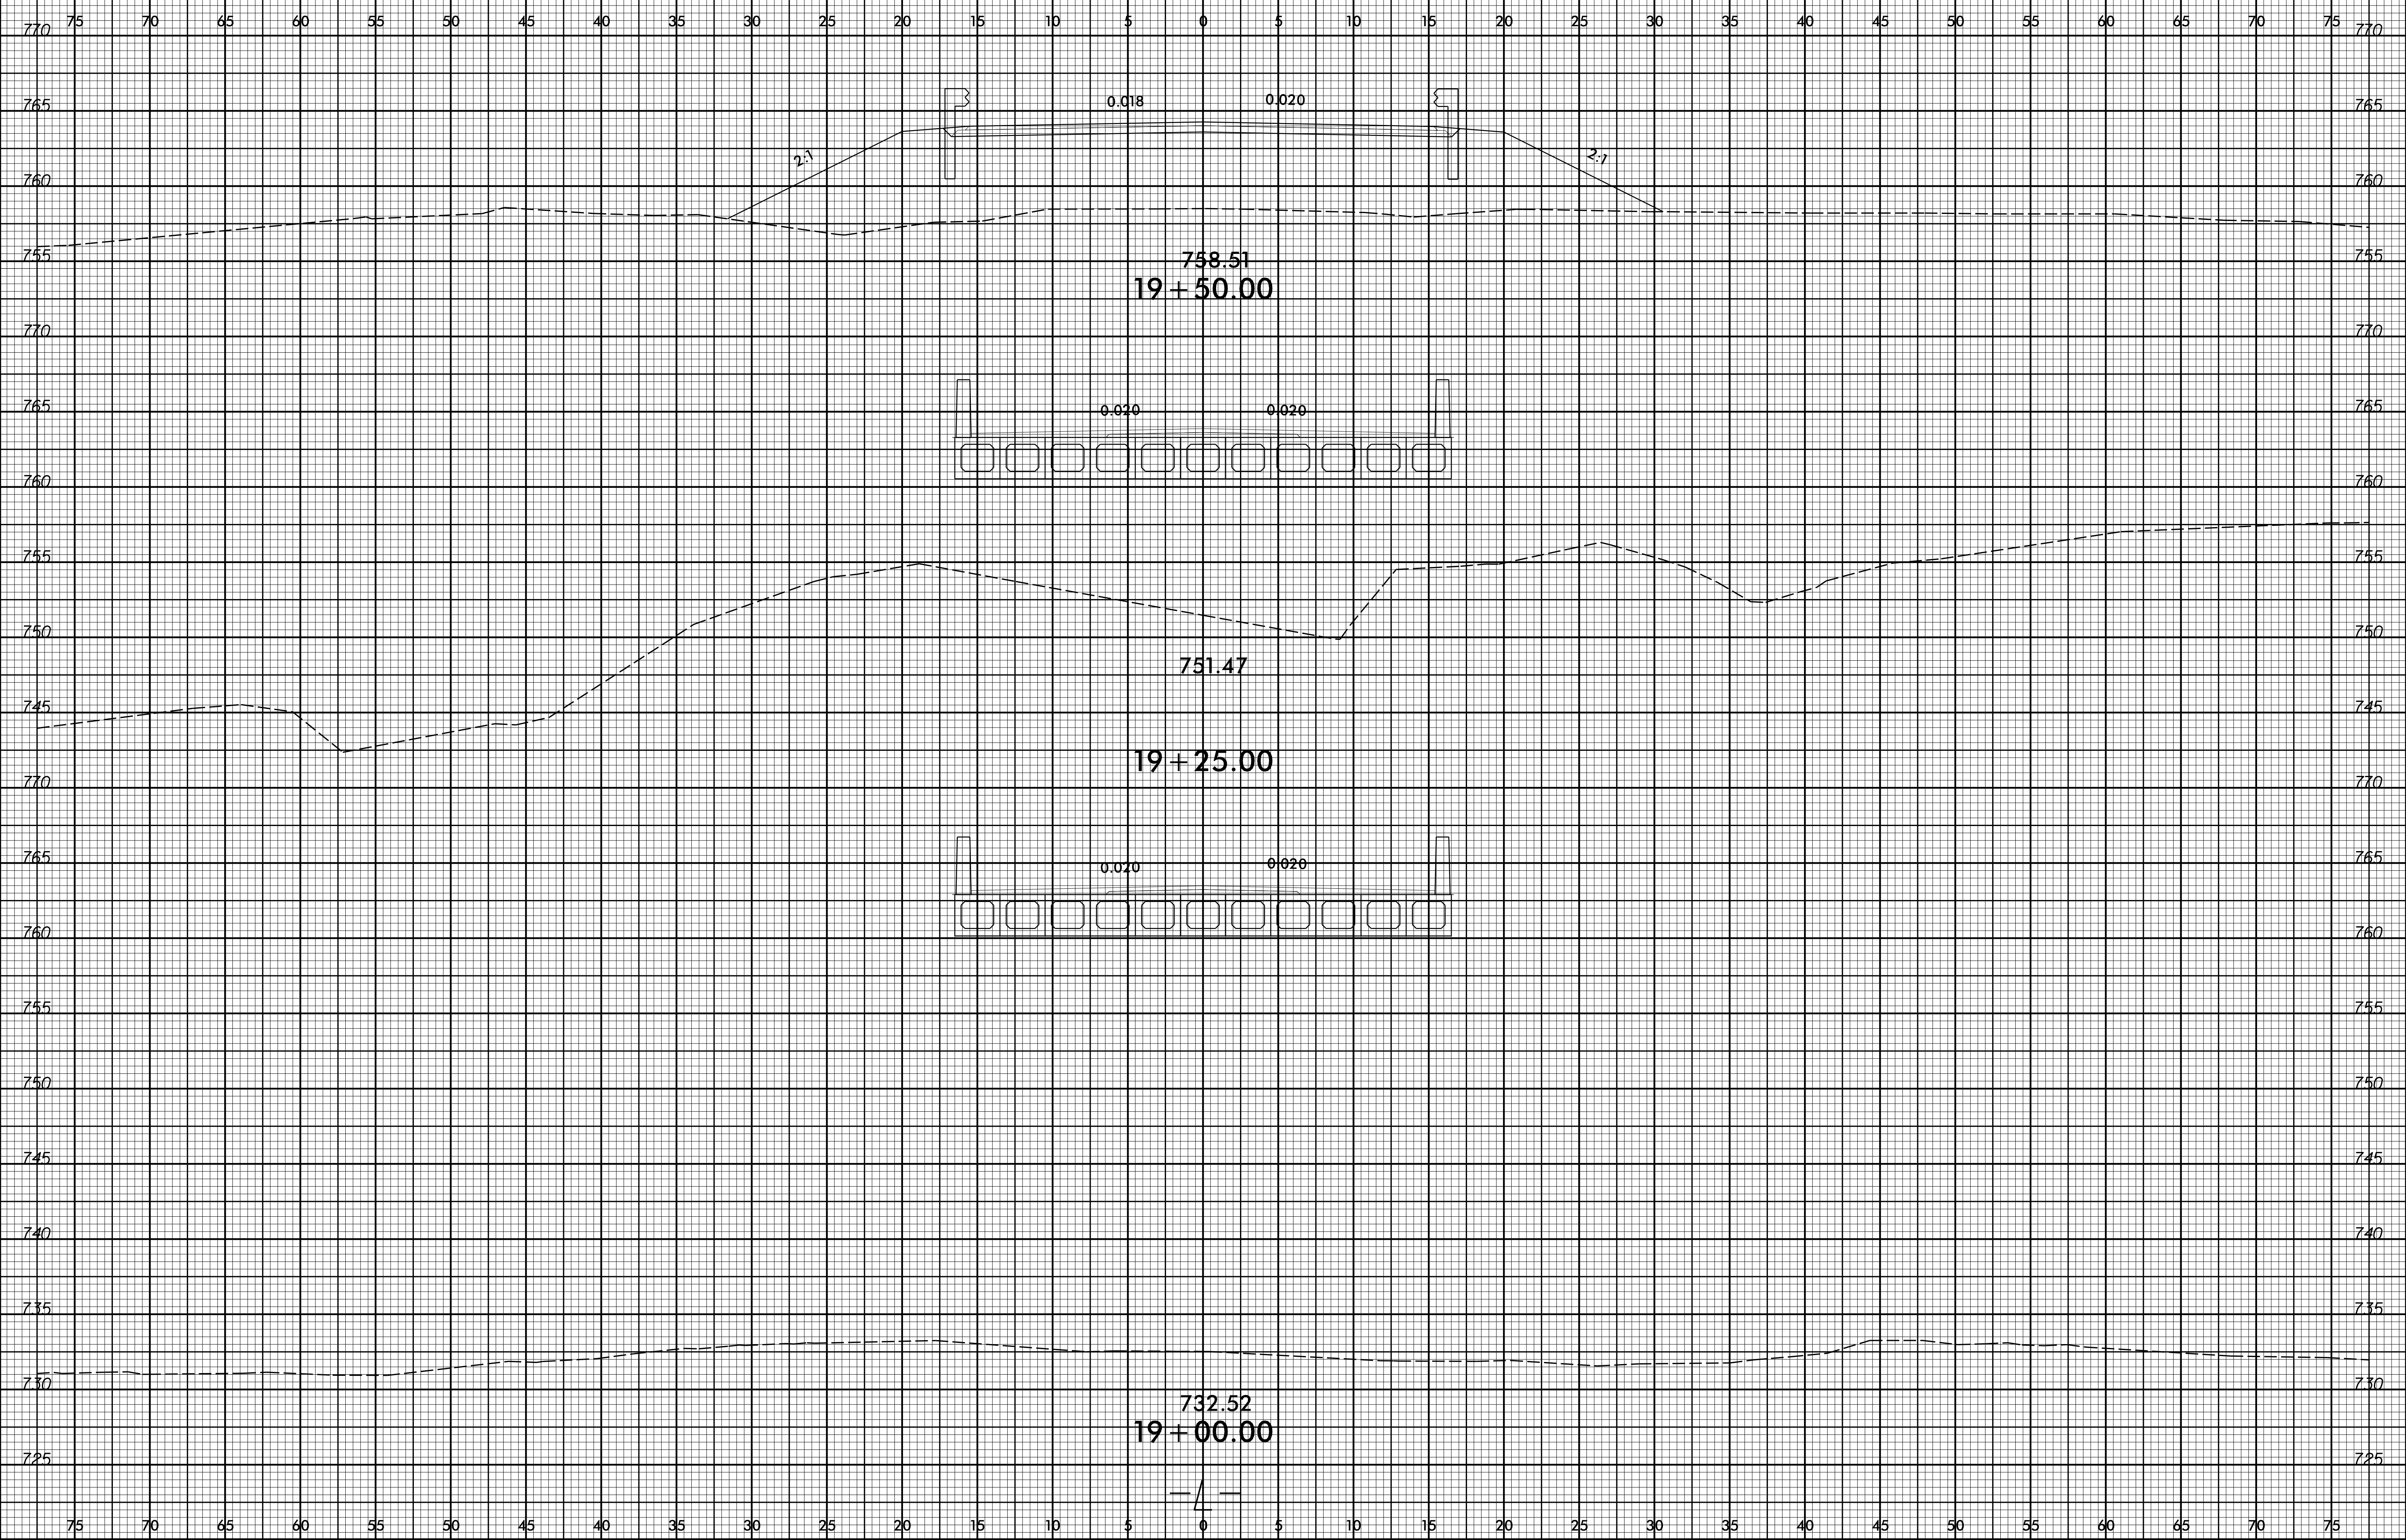

7/5/2017
I:\B4964_Rdy_xpl.dgn
User: ericgub