
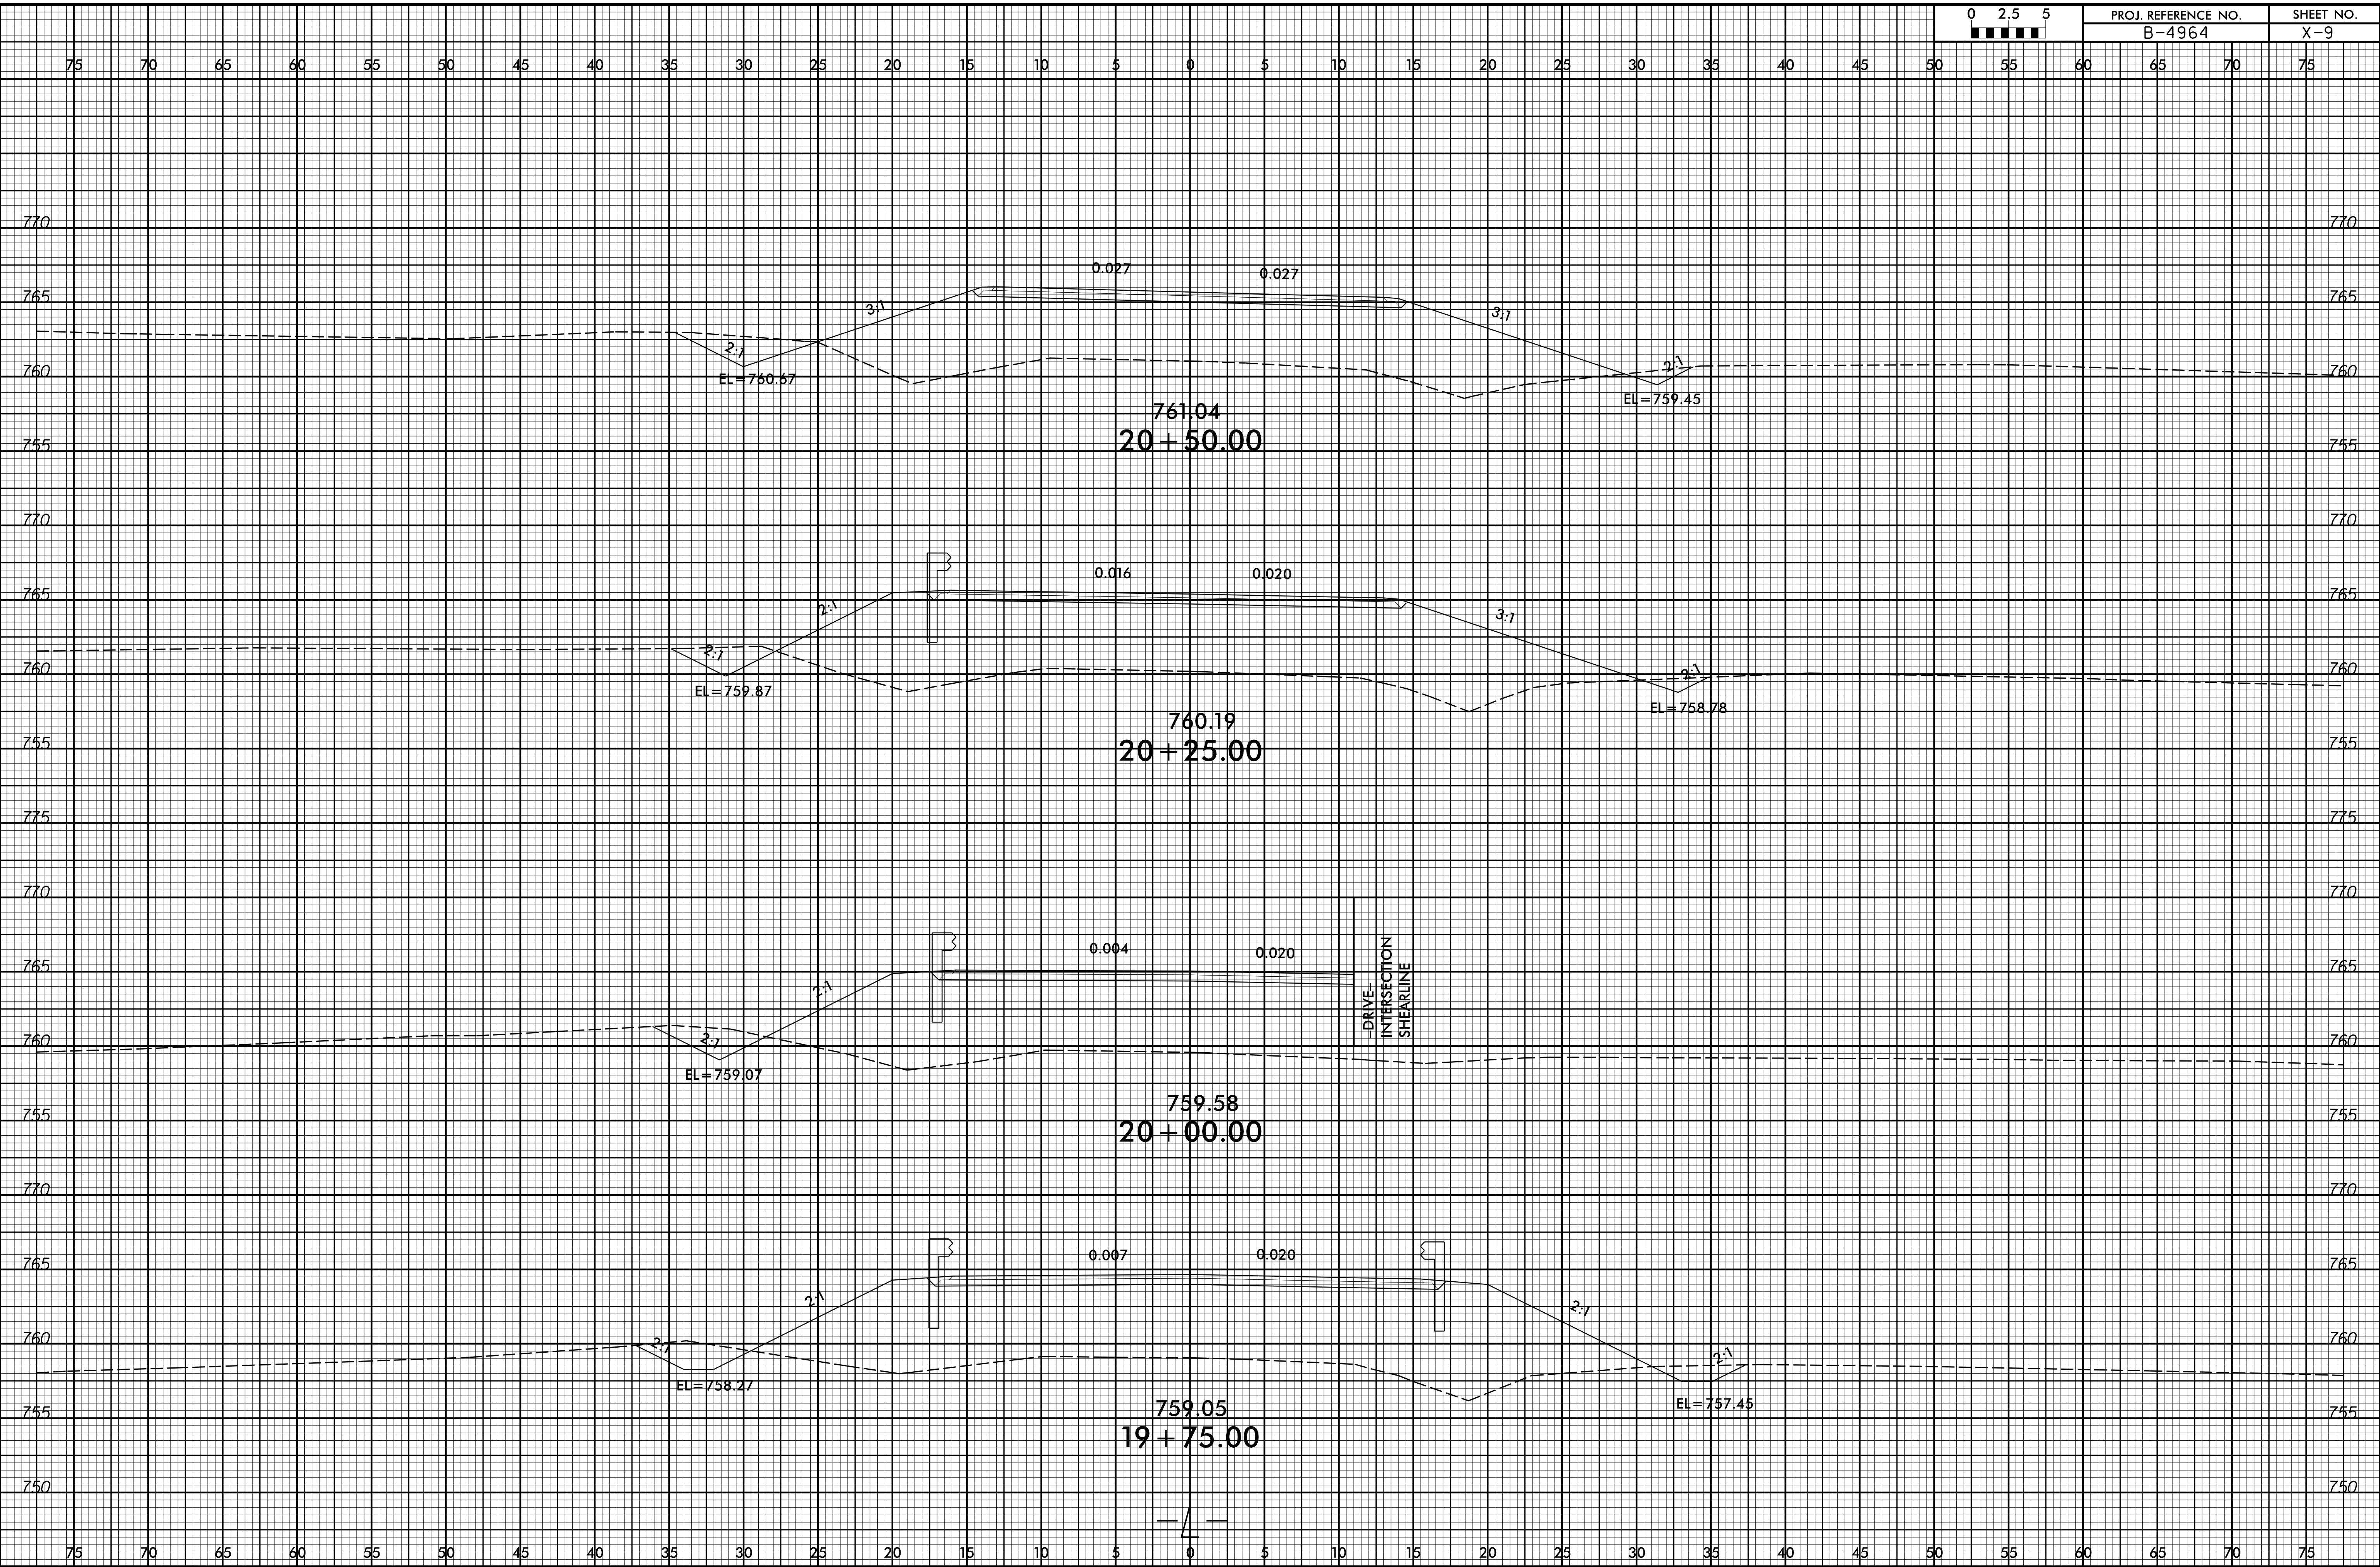


8/23/99

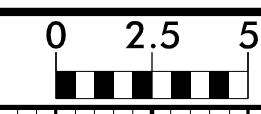

7/5/2017
 I:\B4964_Rdy_xpl.dgn
 User: ercane