



8/23/99

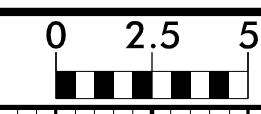

PROJ. REFERENCE NO.  
B-4964

SHEET NO.  
X-13

75 70 65 60 55 50 45 40 35 30 25 20 15 10 5 0 5 10 15 20 25 30 35 40 45 50 55 60 65 70 75

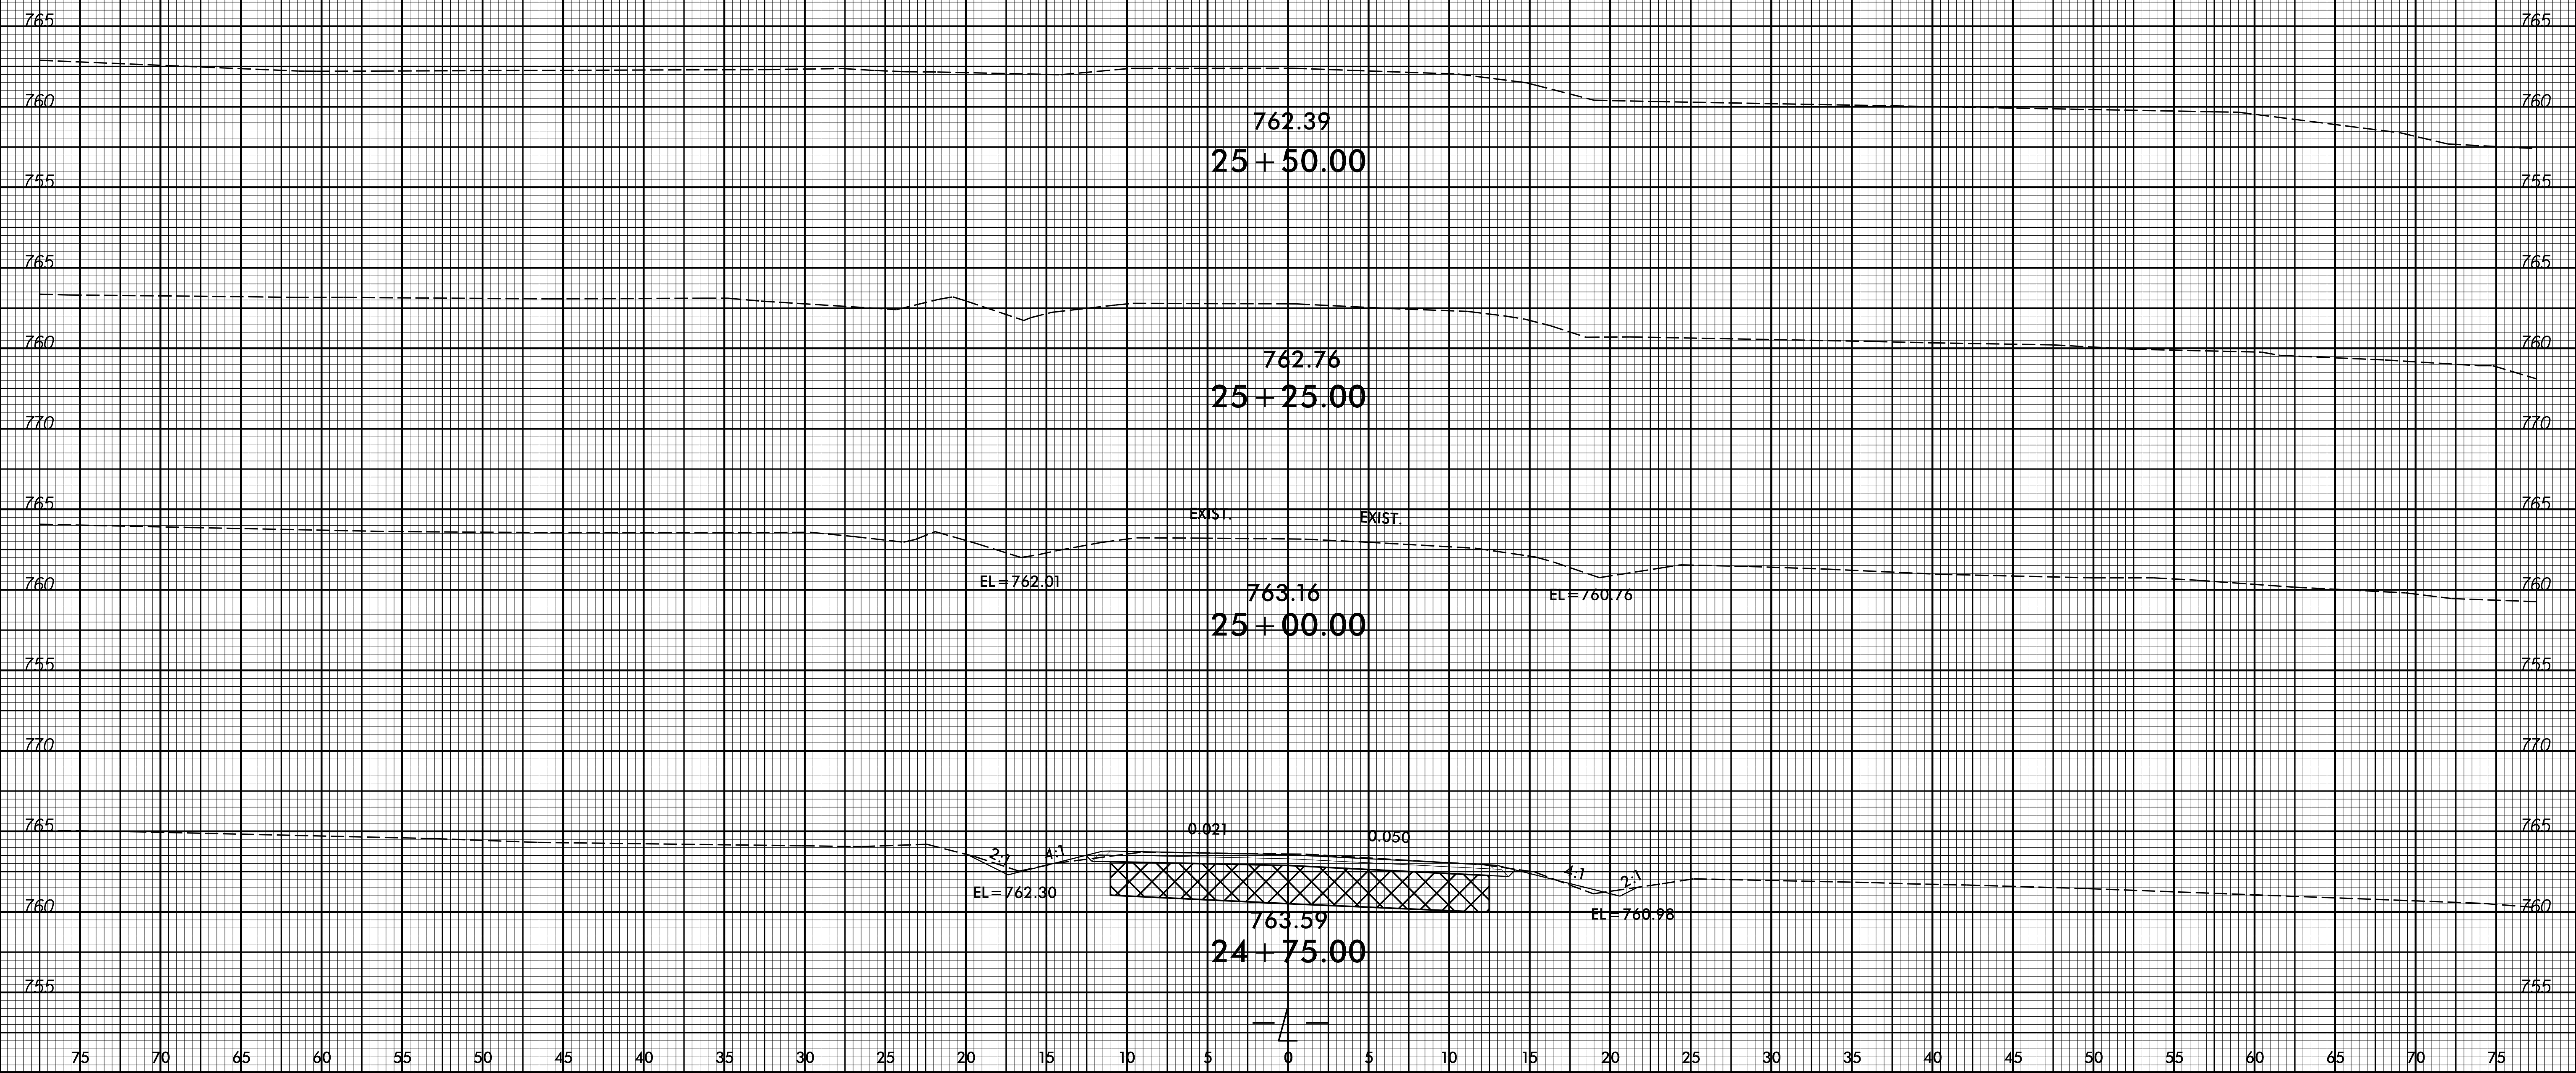

7/5/2017  
I:\B4964\_Rdy\_xpl.dgn  
User: ercane

75 70 65 60 55 50 45 40 35 30 25 20 15 10 5 0 5 10 15 20 25 30 35 40 45 50 55 60 65 70 75