


6/23/16



PROJ. REFERENCE NO.
B-4964

SHEET NO.
X-15

75 70 65 60 55 50 45 40 35 30 25 20 15 10 5 0 5 10 15 20 25 30 35 40 45 50 55 60 65 70 75

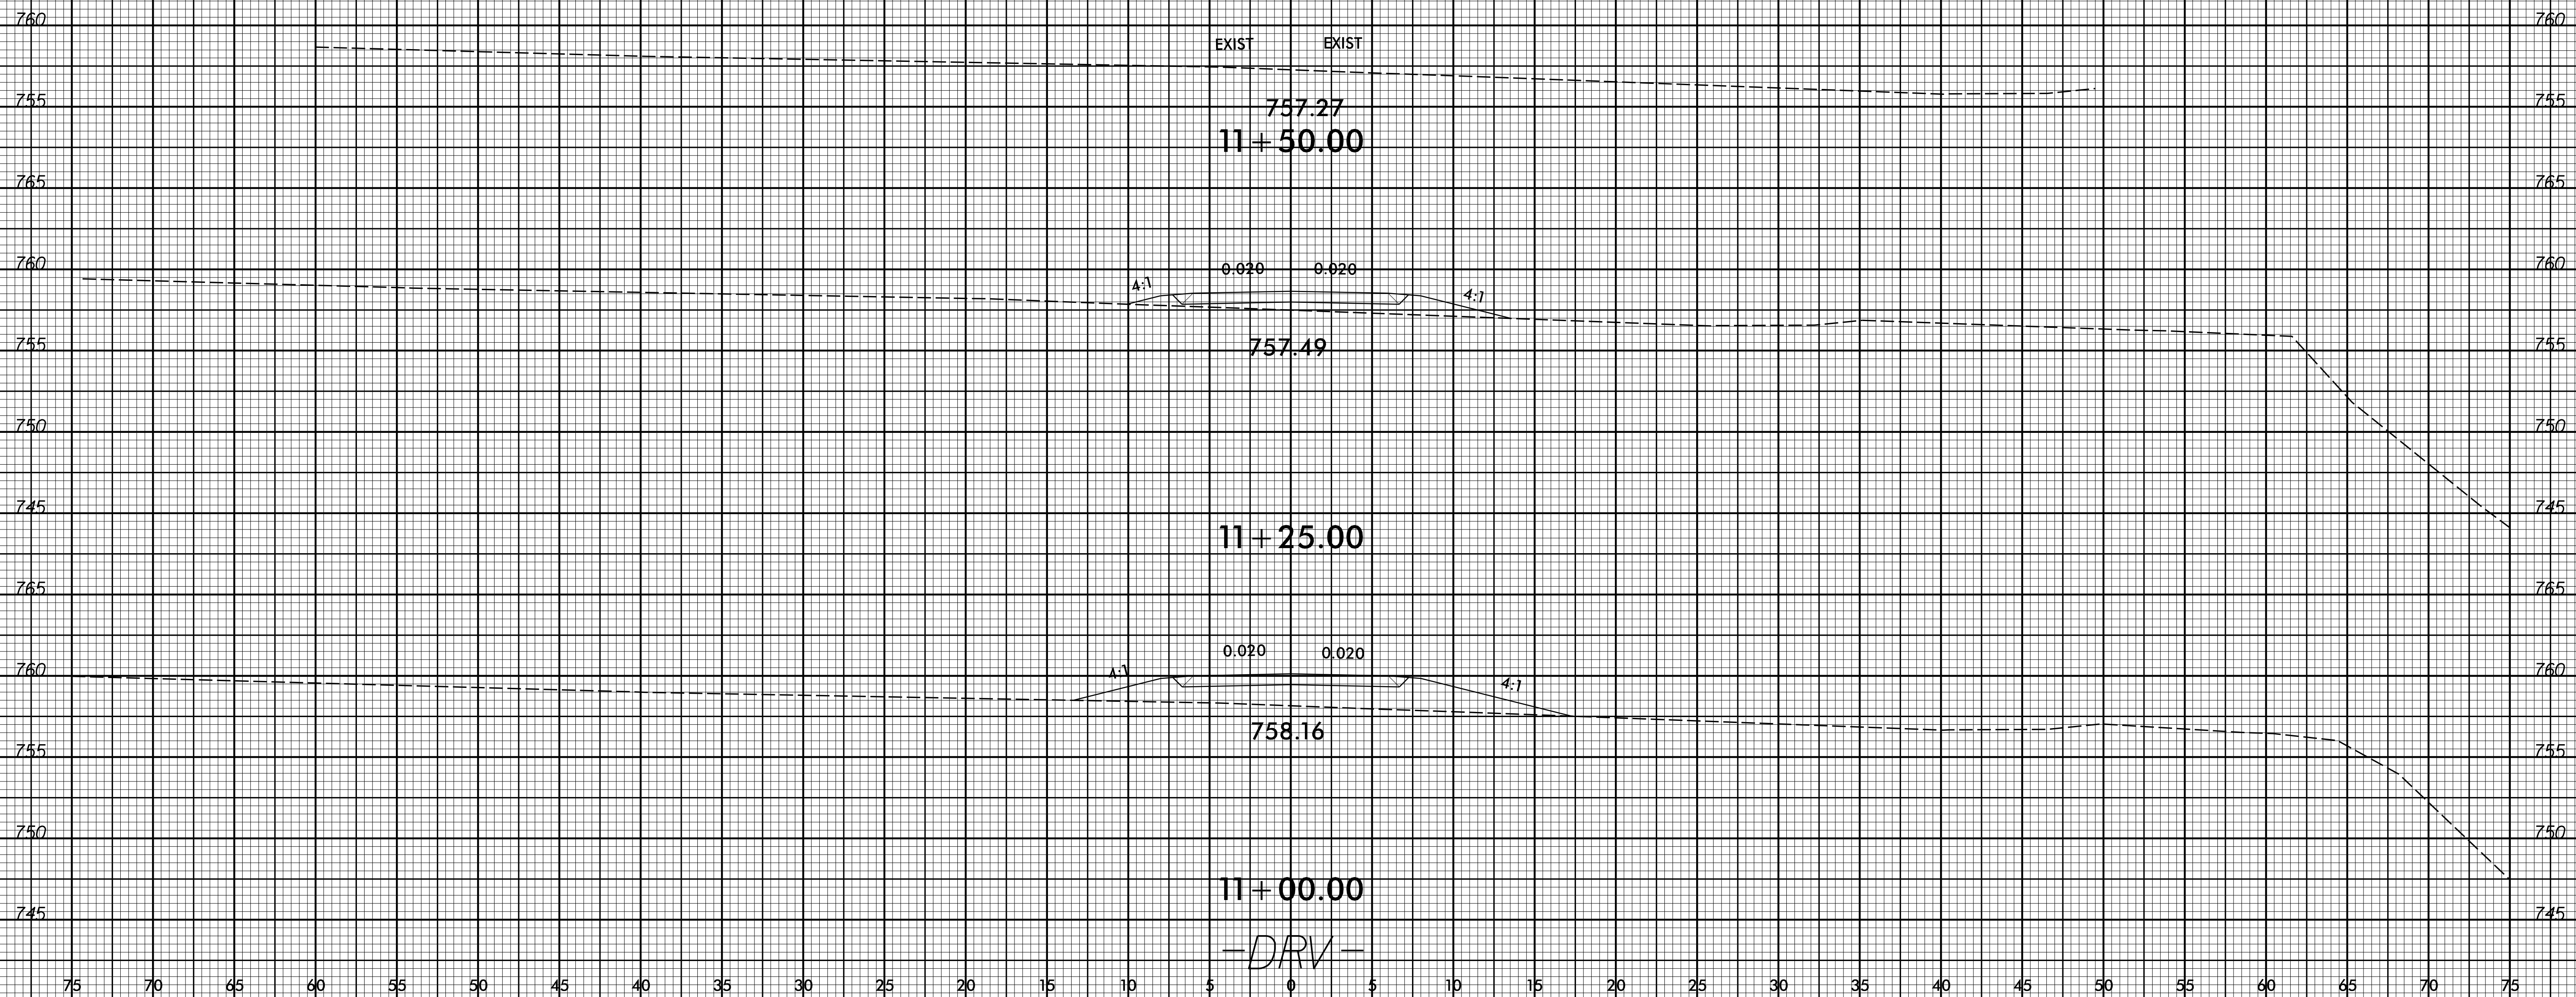

7/5/2017
I:\B4964_RdJ-drive_xpl.dgn
User: erodrig