

**TYPICAL SECTION NO. 4**

MAP NO. 6  
SR 1100 (OLD CAMP RD.)  
MP 0.000 – MP 7.226  
(NO WORK:  
DUPLIN BRIDGE NO. 51)

MAP NO. 7  
SR 1827 (LIGHTWOOD BRIDGE RD/  
BEAR POND RD.)  
MP 0.000 – MP 6.213

MAP NO. 8  
SR 1826 (BACK SWAMP RD.)  
MP 0.000 – MP 3.450  
(NO WORK:  
DUPLIN BRIDGE NO. 188)

MAP NO. 9  
SR 1828 (CYPRESS CREEK RD.)  
MP 0.000 – MP 7.756  
(NO ASPHALT WORK:  
DUPLIN BRIDGE NO. 187)

MAP NO. 10  
SR 1818 (COLE SWAMP RD)  
MP 0.000 – MP 1.920

MAP NO. 11  
SR 1813 (ARLISS ALBERTSON RD.)  
MP 0.000 – MP 0.614


MAP NO. 12  
SR 1959 (PAUL ED DAIL RD.)  
MP 0.000 – MP 4.414

MAP NO. 13  
SR 1965 (GEORGE SUMMER RD.)  
MP 0.000 – MP 1.100

MAP NO. 14  
SR 1104 (BEASLEYS RD/BEASLEYS MILL RD.)  
MP 0.000 – MP 5.298

PAVEMENT SCHEDULE	
C1	1.5" S9.5B
E1	4" B25.0B
U	EXISTING PAVEMENT

NOTE: PAVEMENT EDGE SLOPES ARE 1:1 UNLESS SHOWN OTHERWISE.

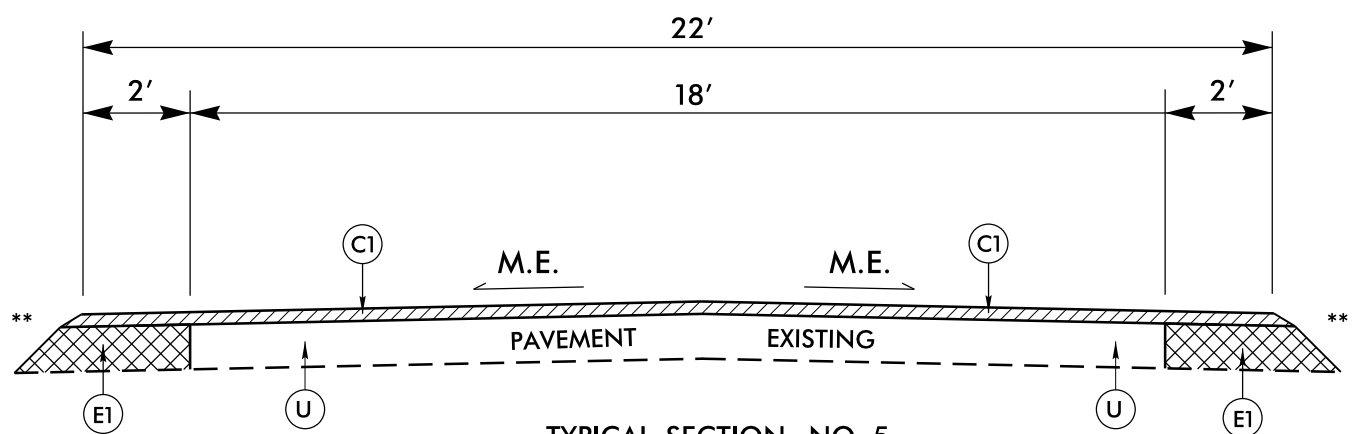

**TYPICAL SECTION NO. 5**

MAP NO. 15  
SR 1335 (JOHN WARREN RD.)  
MP 0.000 – MP 0.767

\*\* NOTE: MAP NO. 6-15 SHOULDERS TO BE DONE BY STATE FORCES

01-AUG-2017 07:41  
 S:\Division\Resurfacing\Resurfacing Data\2018  
 Resurfacing\Duplin\_Co\2018CPT.03.01.10311, Etc.US.117 & NC.11.24.50\PALEIGH REVISIONS\Final Revision\_Removed Sh Work on Sec Rds\2018CPT.03.01.10311, Etc.RdJ\_type.dgn  
 \$\$\$SUSPENSE\$\$\$