


6/2/99
 28-JUL-2017 17:42
 N:\ntc\structure - Jobs\2017 Projects\17-0111.101 Durham County Resurfacing\Design\Roadway\Proj\17-0111.101.Rdy_Typ-17.dgn
 \$\$\$\$LEADER\$\$\$\$

PAVEMENT SCHEDULE	
C1	1" S4.75A
C2	1 1/4" SF9.5A
C3	1 1/2" S9.5B
C4	2" S9.5C
D1	2 1/2" I19.0B
M	RUMBLE STRIPS
R	EX C & G
S	SHLD GRADING
U	EXIST. PAVEMENT
V1	0-1 1/4" MILLING
V2	0-1 1/2" MILLING
V3	1 1/4" MILLING
V4	1 1/2" MILLING
V5	2" MILLING
V6	3" MILLING



DURHAM COUNTY RESURFACING

PROJECT REFERENCE NO.	SHEET NO.
2018CPT_05.04\03211, etc.	17
<small> Prepared in the Office of: SUMMIT 504 Meadowlands Drive Hillsborough, NC 27278 (919) 732-3883 • (919) 732-6676 (FAX) </small>	

* VARIABLE OUTSIDE SHOULDER – PARTIAL C&G, PARTIAL EARTH SHOULDER

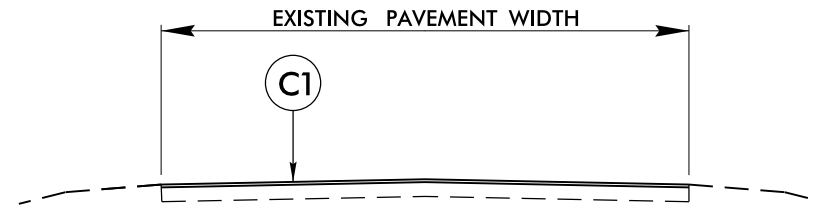

TYPICAL SECTION NO. 9
 RESURFACE S4.75A
 MAP NO. 28-37, 59-108

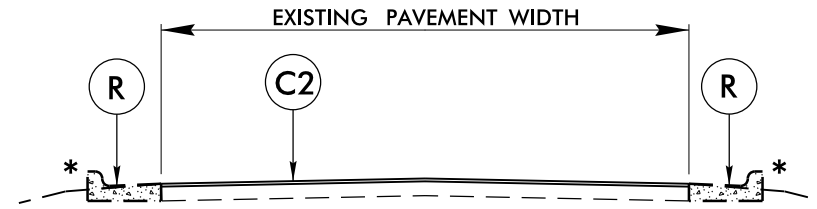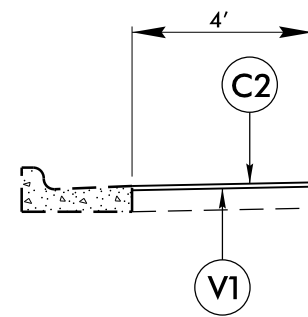

TYPICAL SECTION NO. 10
 RESURFACE SF9.5A
 MAP NO. 38

