

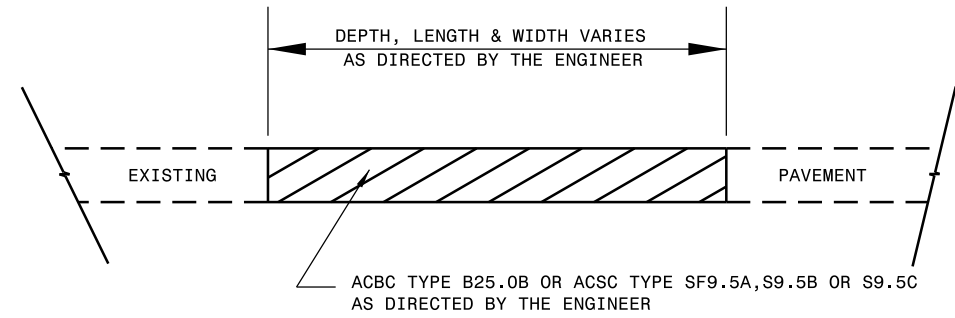


6/2/99


| PAVEMENT SCHEDULE | |
|-------------------|------------------|
| C1 | 1" S4.75A |
| C2 | 1 1/4" SF9.5A |
| C3 | 1 1/2" S9.5B |
| C4 | 2" S9.5C |
| D1 | 2 1/2" I19.0B |
| M | RUMBLE STRIPS |
| R | EX C & G |
| S | SHLD GRADING |
| U | EXIST. PAVEMENT |
| V1 | 0-1 1/4" MILLING |
| V2 | 0-1 1/2" MILLING |
| V3 | 1 1/4" MILLING |
| V4 | 1 1/2" MILLING |
| V5 | 2" MILLING |
| V6 | 3" MILLING |

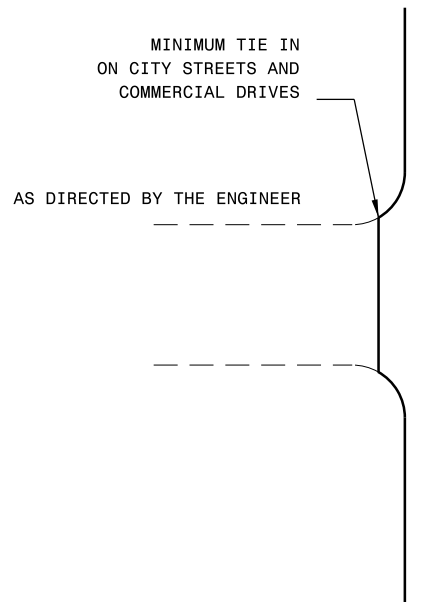


PATCHING EXISTING PAVEMENT
MILLING TO BE PERFORMED PRIOR TO PATCHING

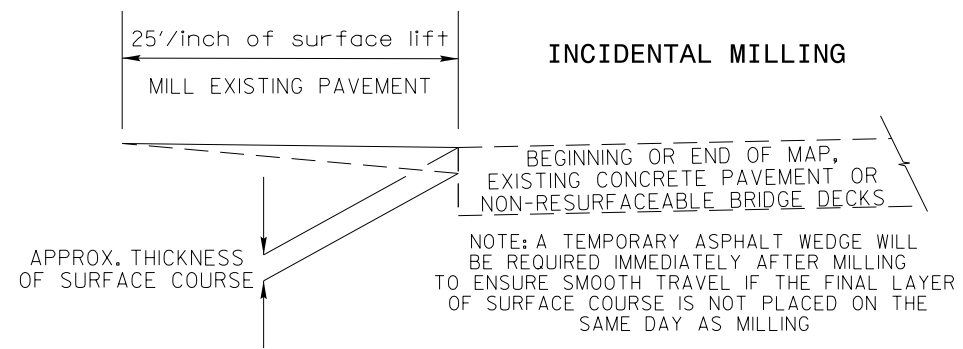

DETAIL OF PROJECT LIMITS AT SIGNALIZED Y LINES

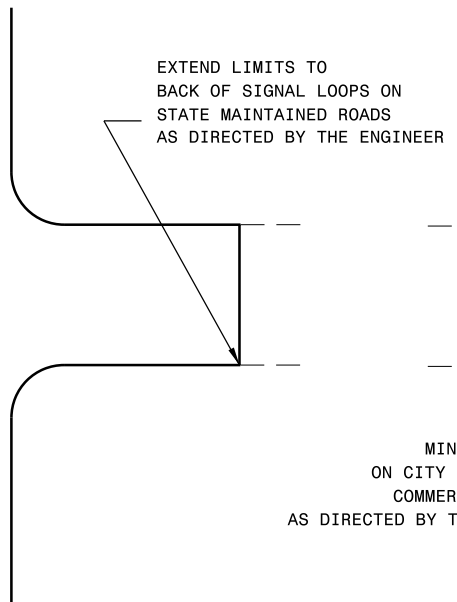

DETAIL OF PROJECT LIMITS AT UNSIGNALIZED Y LINES

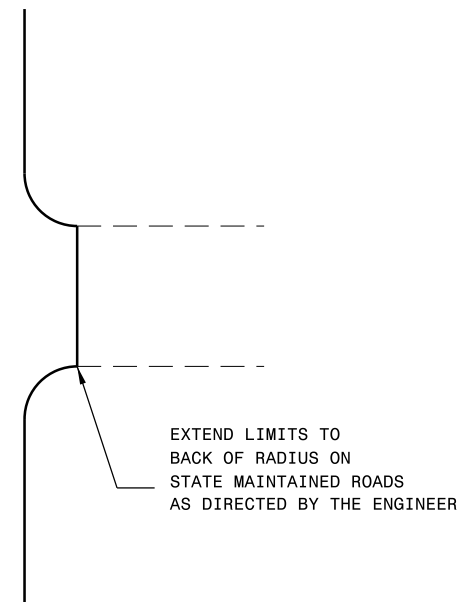

28-JUL-2017 17:42
 N:\nt\structure\Jobs\2017 Projects\17-0111.101 Durham County Resurfacing\Design\Roadway\Proj\17-0111.101.Rdy_Typ-18.dgn
 \$\$\$\$STANDARD\$\$\$\$