
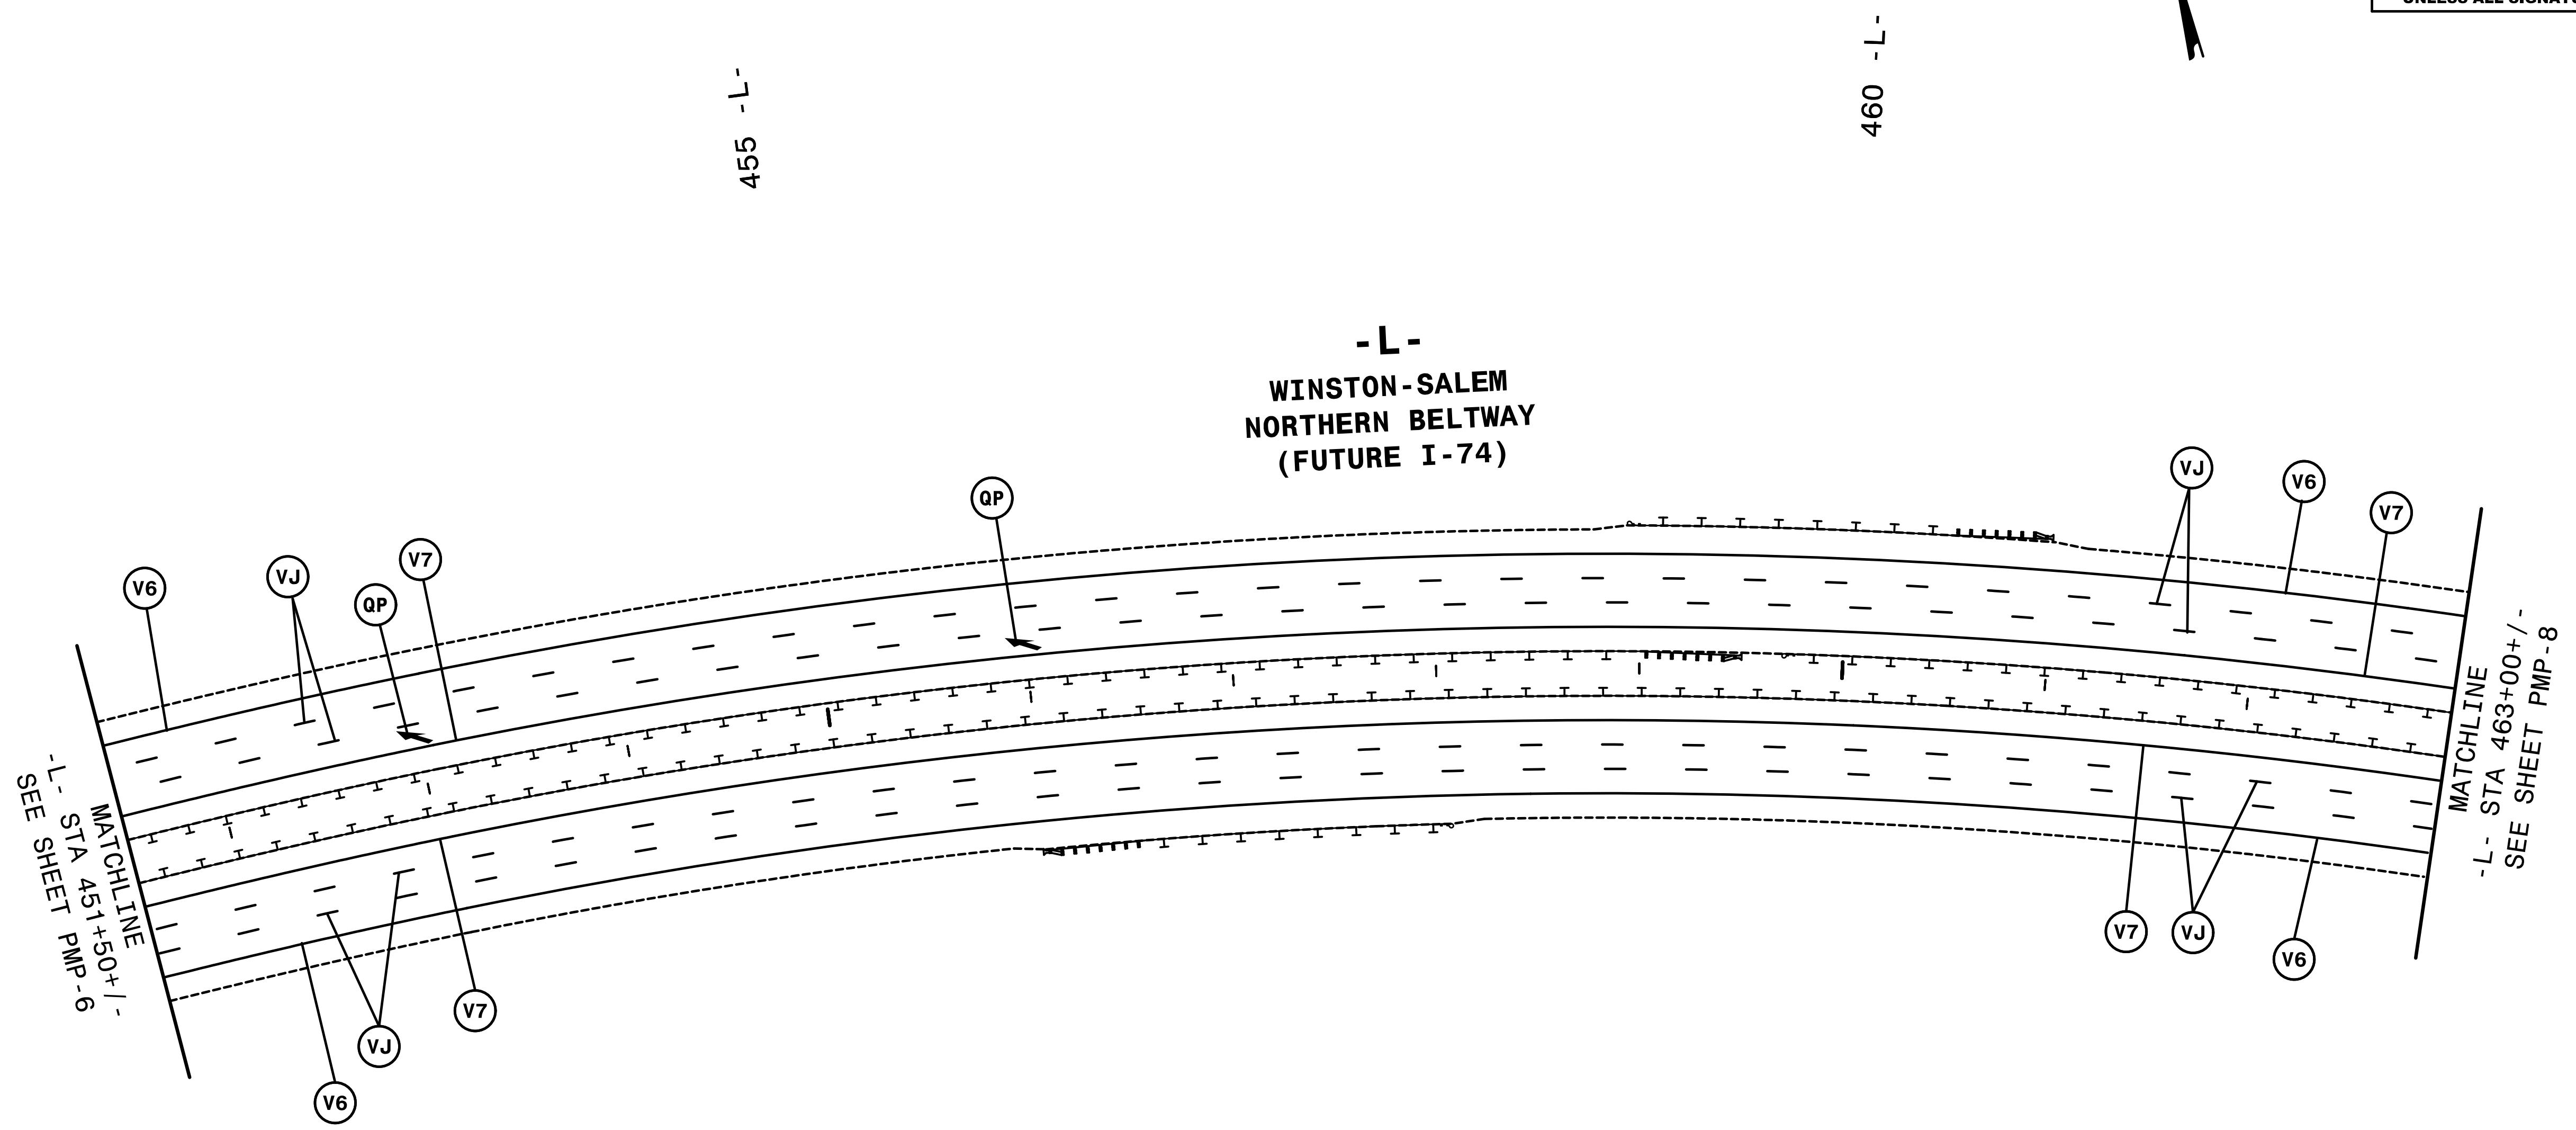


TIP NO. U-2579C	SHEET NO. PMP-7
APPROVED: <i>Andrew D. Klinck</i> <small>E3078F84598E44B</small>	
DATE: 7/3/2017	
SEAL	
	
DOCUMENT NOT CONSIDERED FINAL UNLESS ALL SIGNATURES COMPLETED	



455 -L-

460 -L-

-L-
WINSTON-SALEM
NORTHERN BELTWAY
(FUTURE I-74)

MATCHLINE
-L- STA 451+50+/-
SEE SHEET PMP-6

MATCHLINE
-L- STA 463+00+/-
SEE SHEET PMP-8

NOTE: ALL LANE WIDTHS ARE 12' UNLESS OTHERWISE SHOWN.

I:\06-139_PMP\06-139_PMP\U-2579C.dmp_PMP_07.dgn
HNTB

HNTB HNTB NORTH CAROLINA, P.C.
343 E. SIX FORKS ROAD, SUITE 200
RALEIGH, NORTH CAROLINA 27609
NC LICENSE NO: C-1554
(919) 546-8997

PAVEMENT MARKING DETAIL