
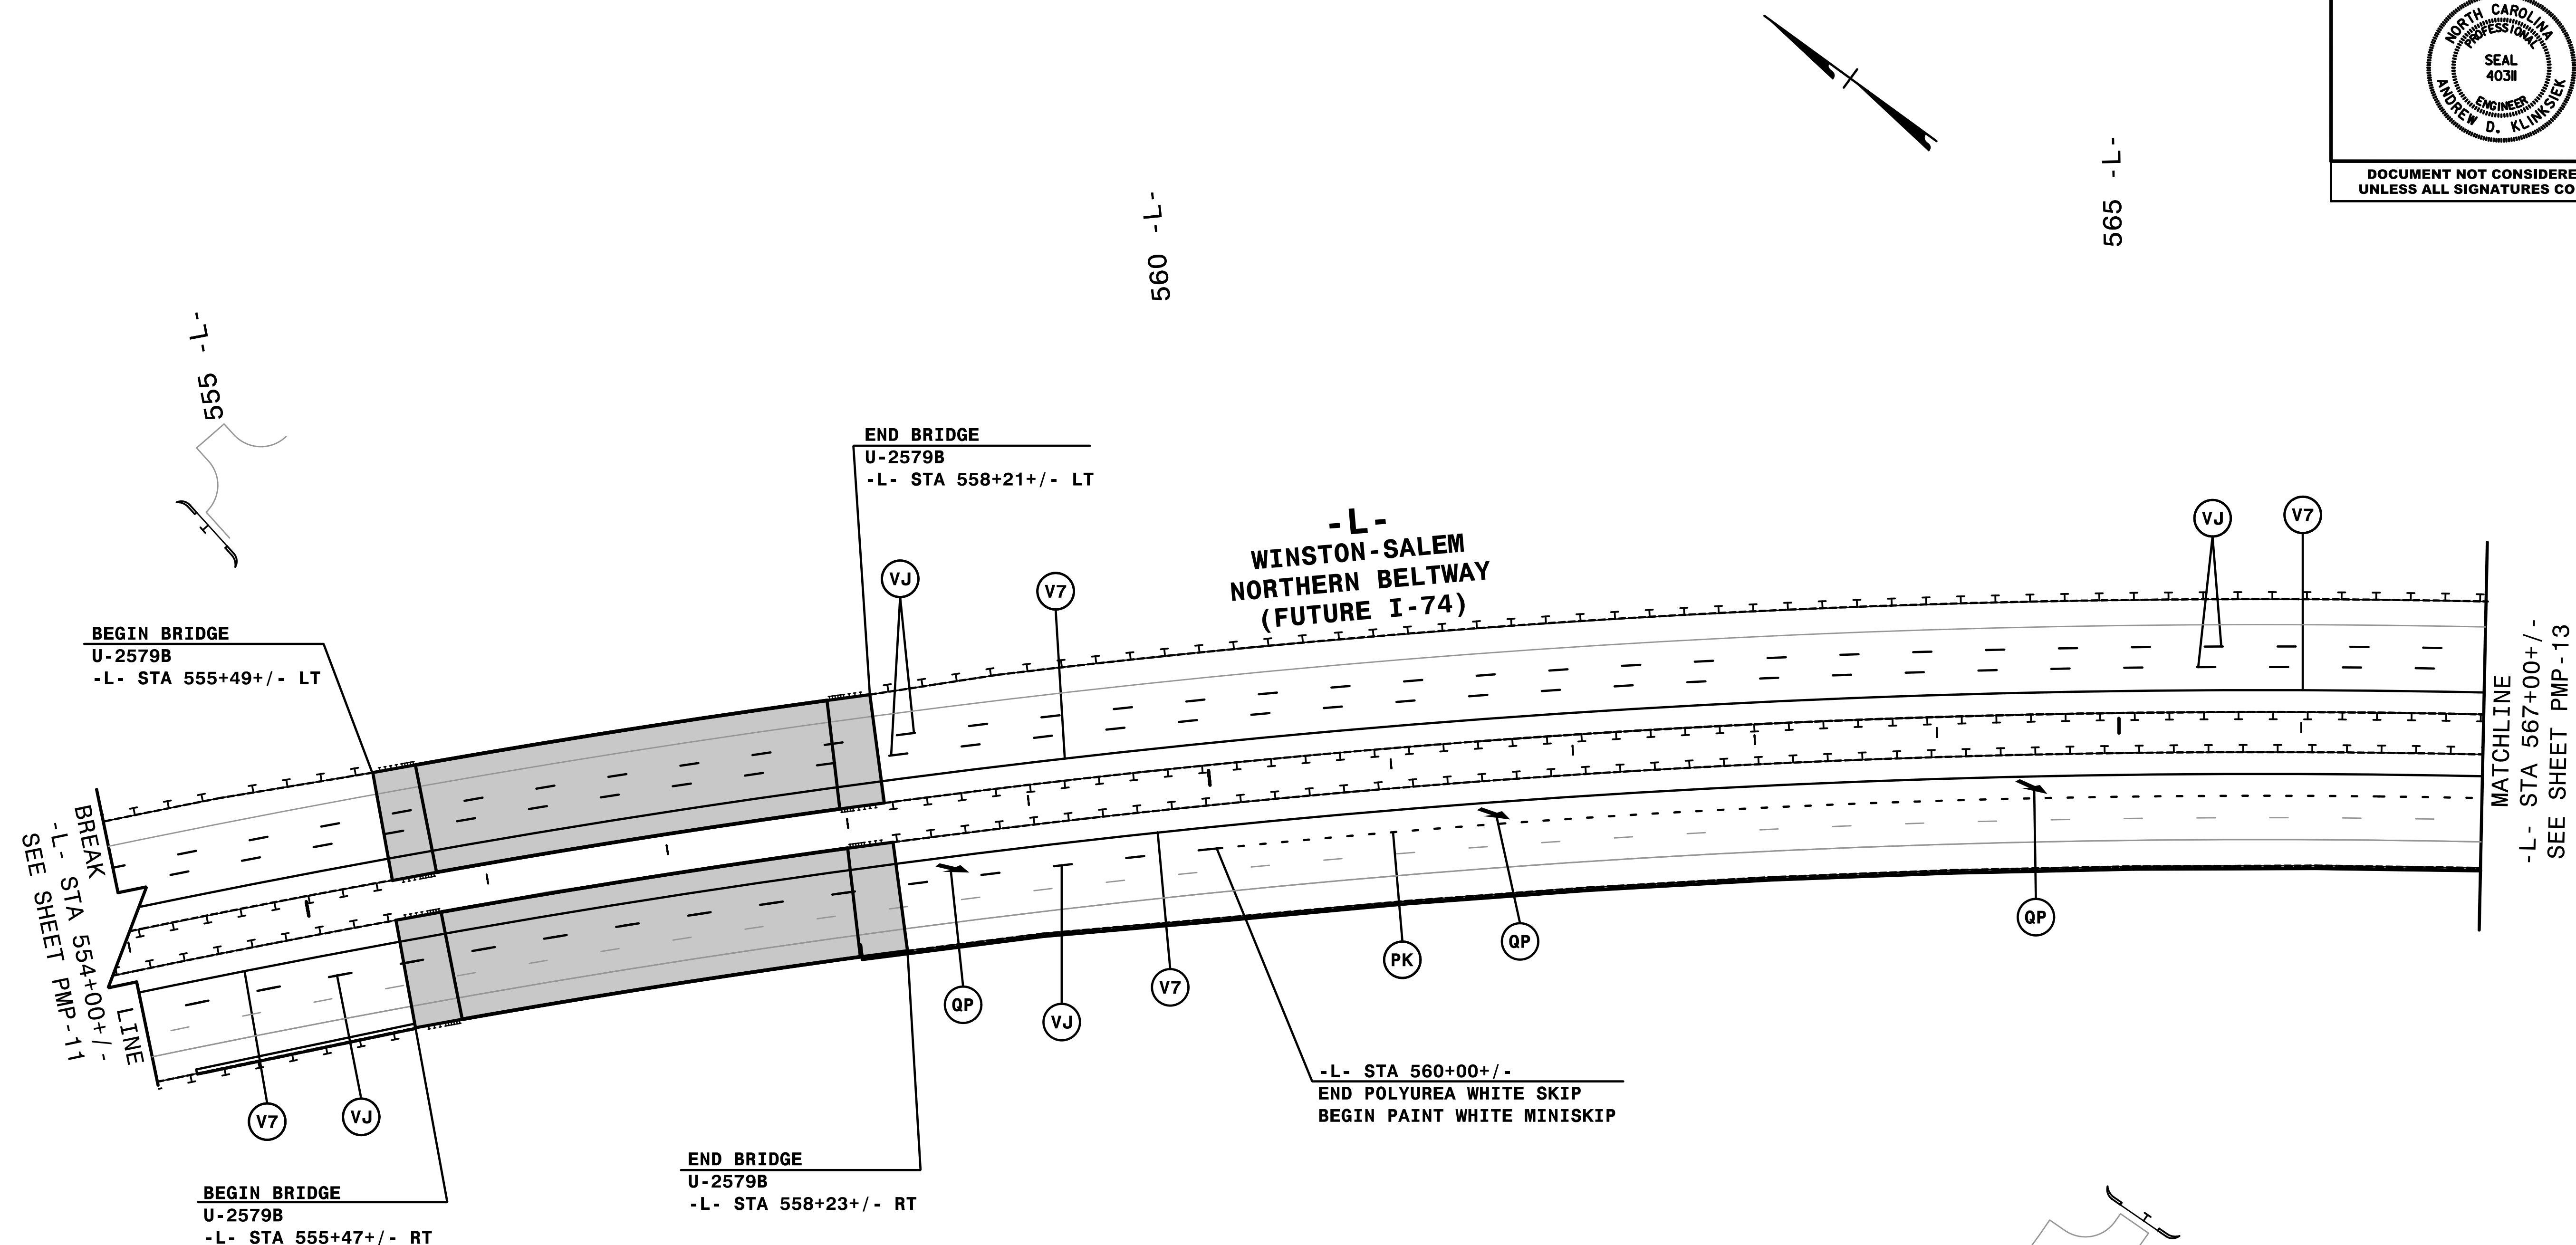


TIP NO. U-2579C	SHEET NO. PMP-12
APPROVED: <i>Andrew D. Klinck</i> <small>E3078F84598E44B</small>	
DATE: 7/3/2017	
	
DOCUMENT NOT CONSIDERED FINAL UNLESS ALL SIGNATURES COMPLETED	



NOTE: ALL LANE WIDTHS ARE 12' UNLESS OTHERWISE SHOWN.

HNTB
HNTB NORTH CAROLINA, P.C.
 343 E. SIX FORKS ROAD, SUITE 200
 RALEIGH, NORTH CAROLINA 27609
 NC LICENSE NO: C-1554
 (919) 546-8997

PAVEMENT MARKING DETAIL

I:\06450_PMP\U-2579C_PMP-12.dgn
HNTB