
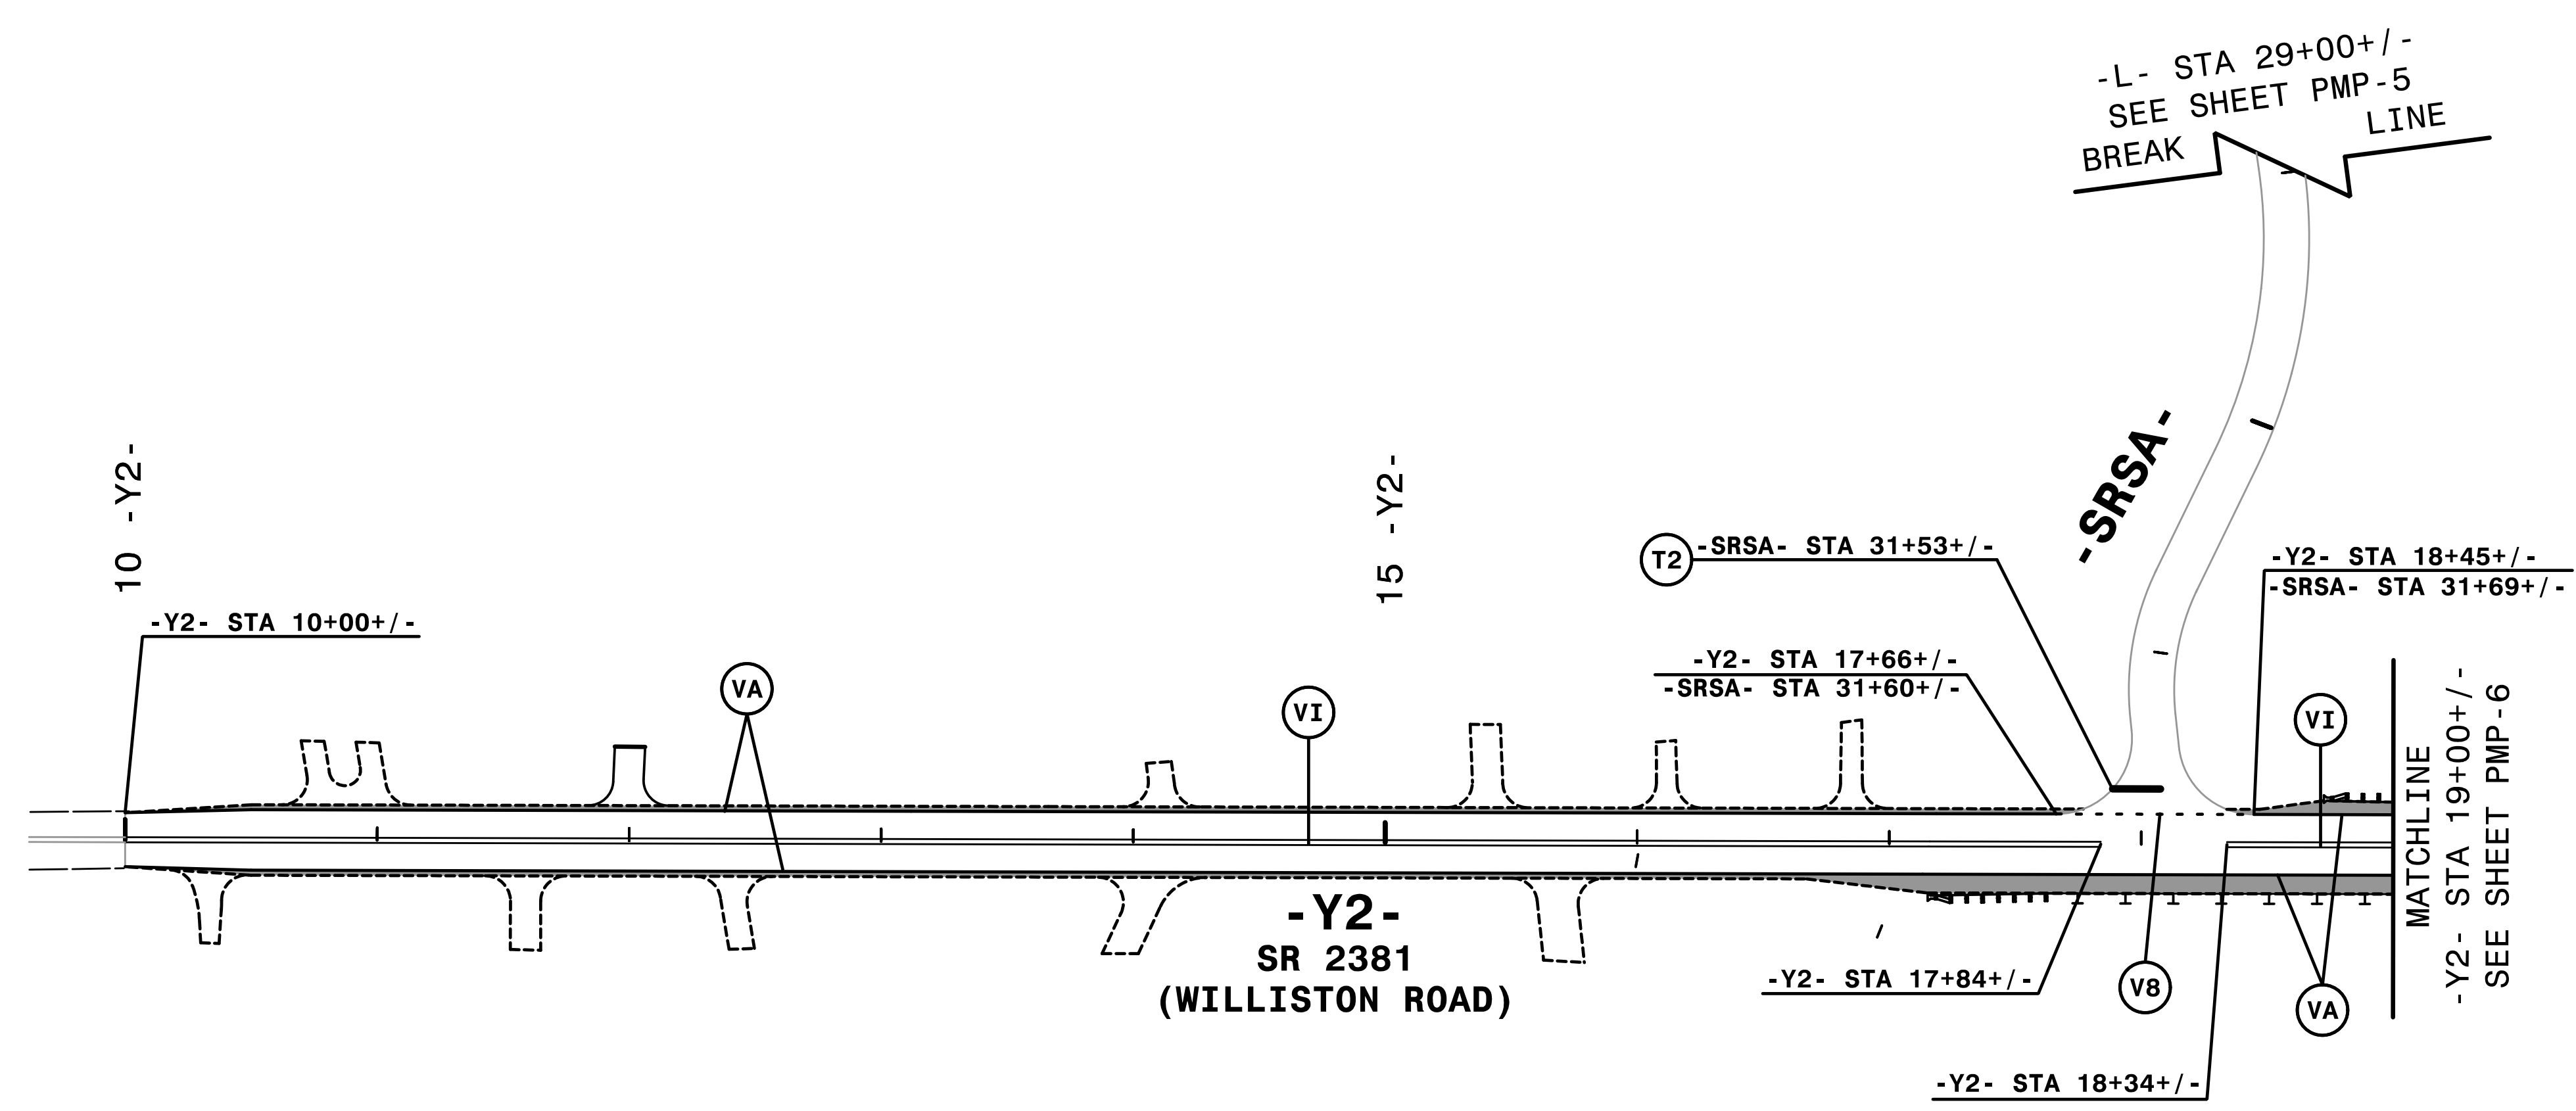


TIP NO. U-2579C	SHEET NO. PMP-22
APPROVED: <i>Andrew D. Klinck</i> <small>E3078F8459E44B</small>	
DATE: 7/3/2017	
SEAL	
	
DOCUMENT NOT CONSIDERED FINAL UNLESS ALL SIGNATURES COMPLETED	



NOTE: ALL LANE WIDTHS ARE 12' UNLESS OTHERWISE SHOWN.

I:\7145_PM
PMP\U-2579C_dmp_PMP_22.dgn
HNTB

HNTB HNTB NORTH CAROLINA, P.C.
343 E. SIX FORKS ROAD, SUITE 200
RALEIGH, NORTH CAROLINA 27609
NC LICENSE NO: C-1554
(919) 546-8997

PAVEMENT MARKING DETAIL