


6/23/16



PROJ. REFERENCE NO. U-2579C SHEET NO. X-163

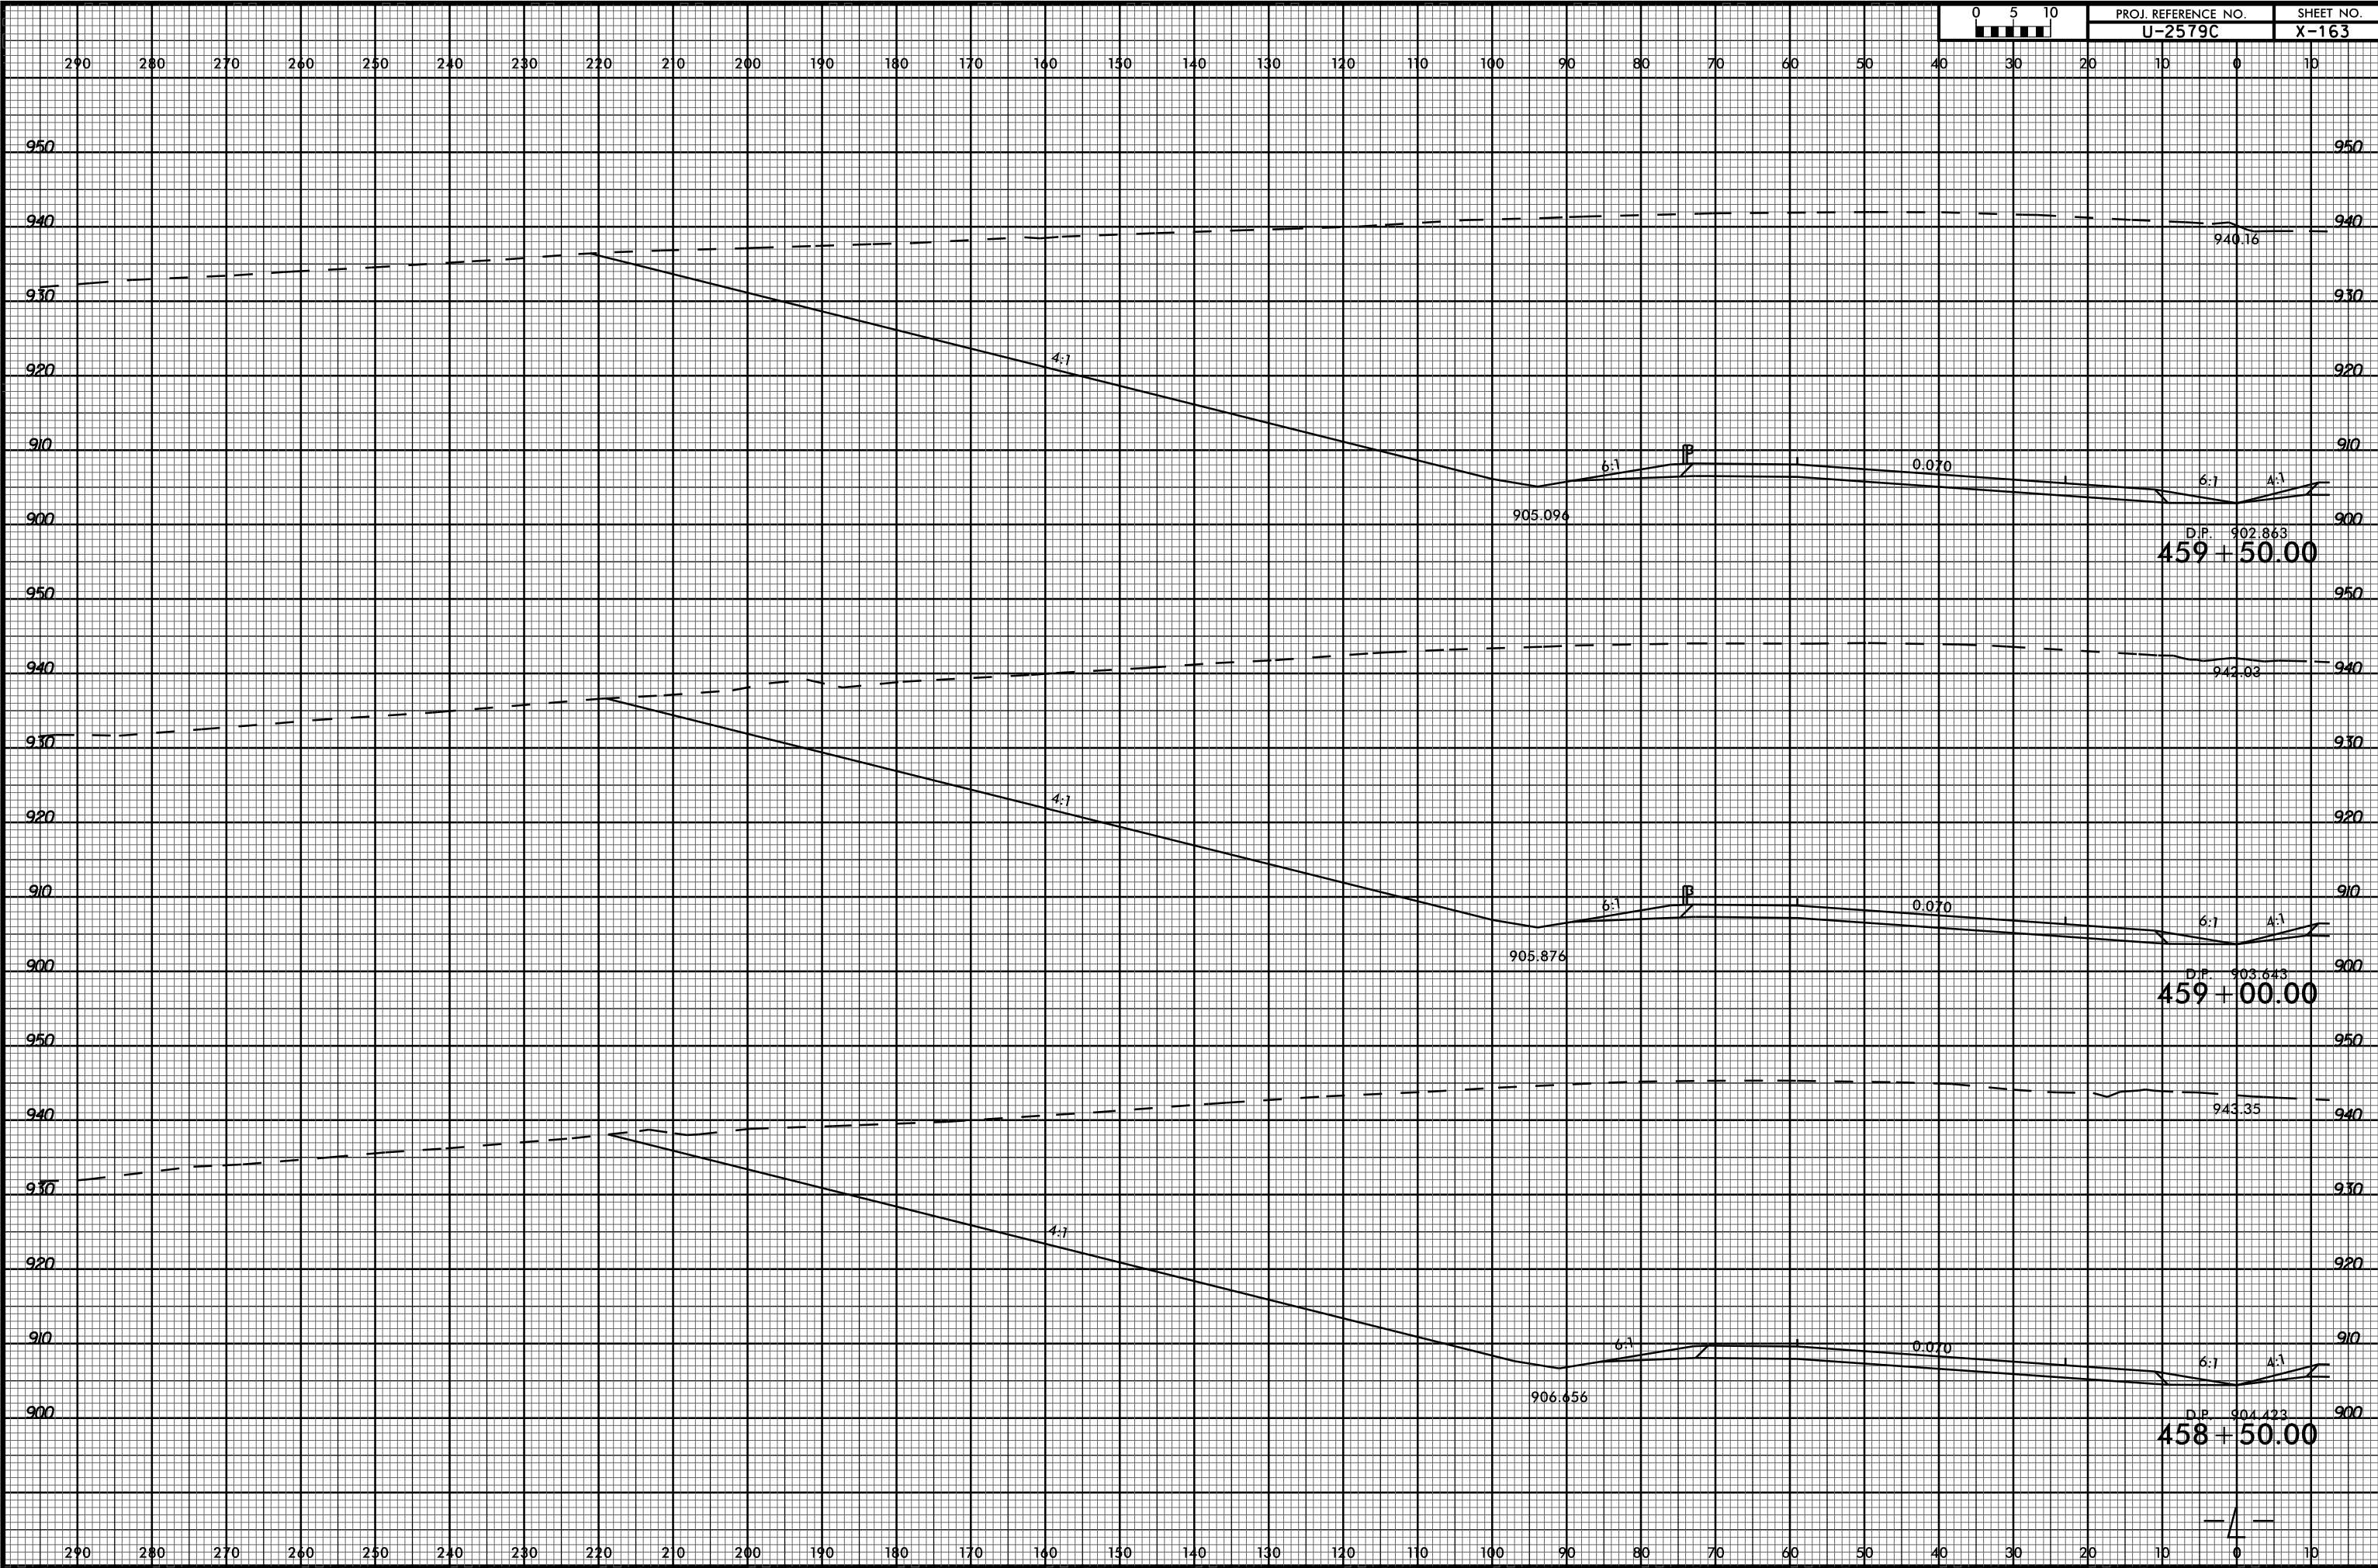

03-JUL-2017 16:00 P:\Projects\XSC\U2579c_rdy_xp.l...left.dgn