


6/23/16



PROJ. REFERENCE NO. U-2579C SHEET NO. X-164

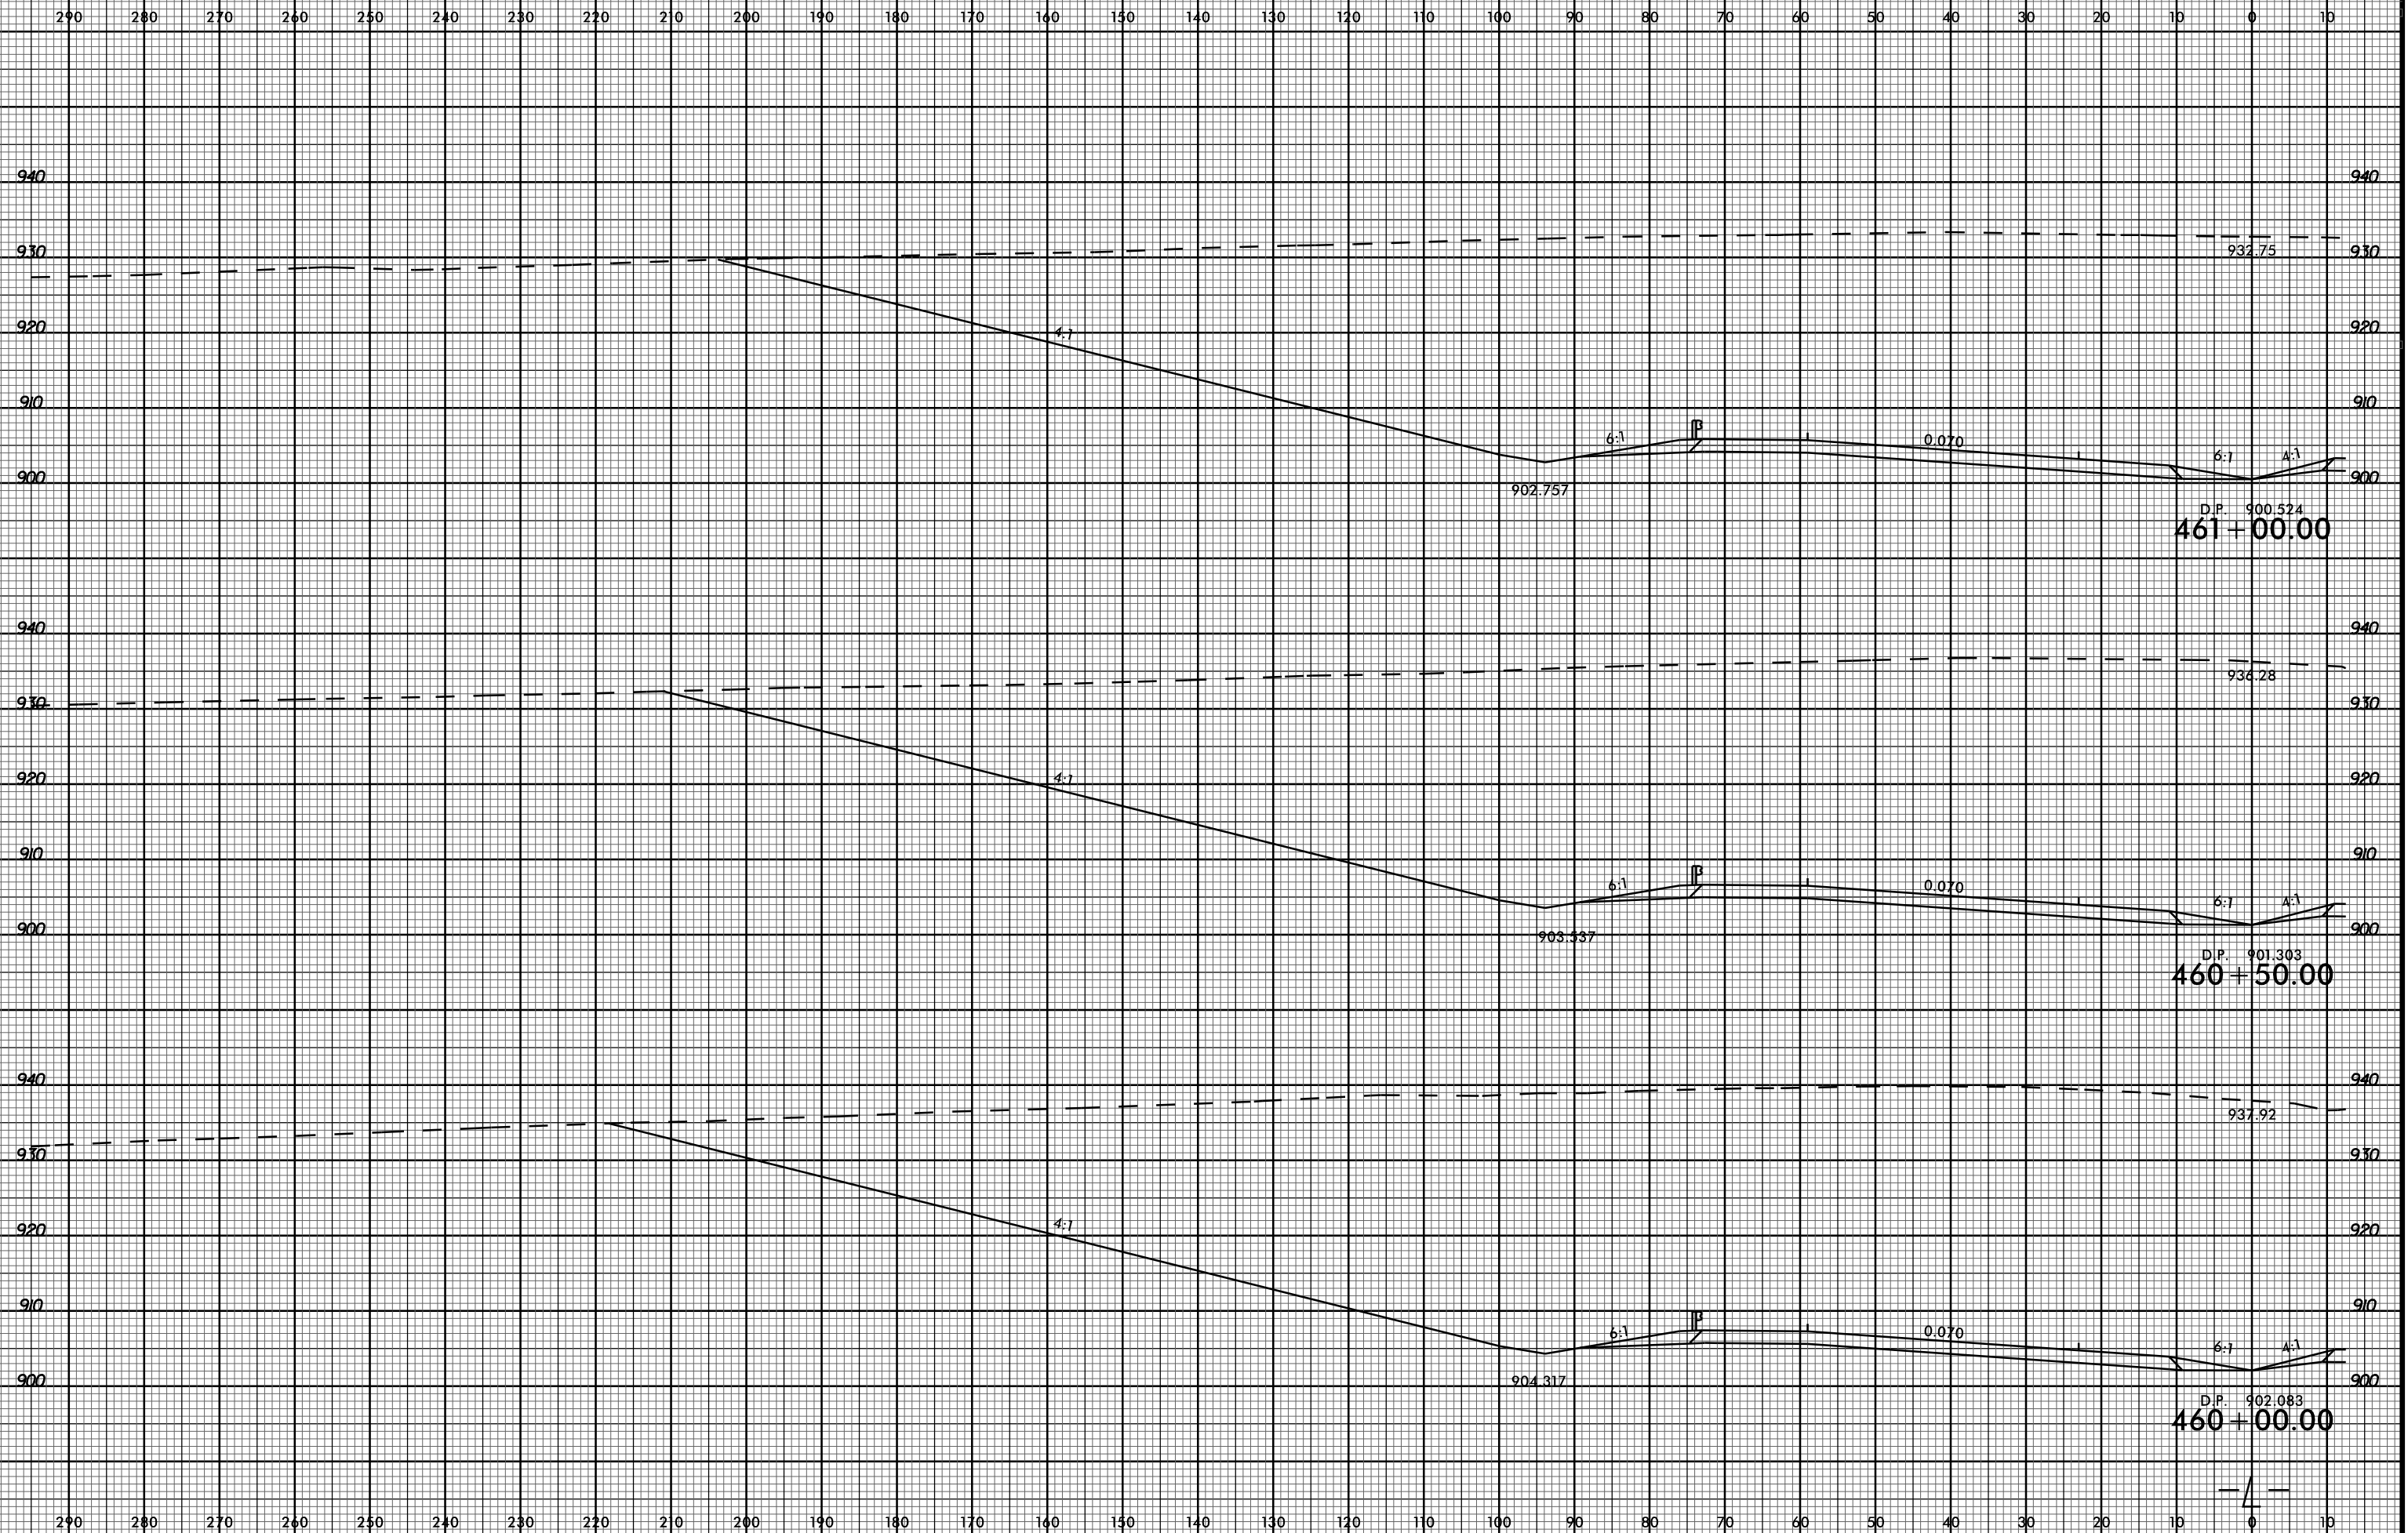

902.757

D.P. 900.524  
461+00.00

903.337

D.P. 901.303  
460+50.00

904.317

D.P. 902.083  
460+00.00

03-JUL-2017 16:00  
P:\Projects\XSC\U2579c\_rdy\_xpl\_1\_1\_left.dgn  
\$\$\$\$\$USERNAME\$\$\$\$\$