


PLAN

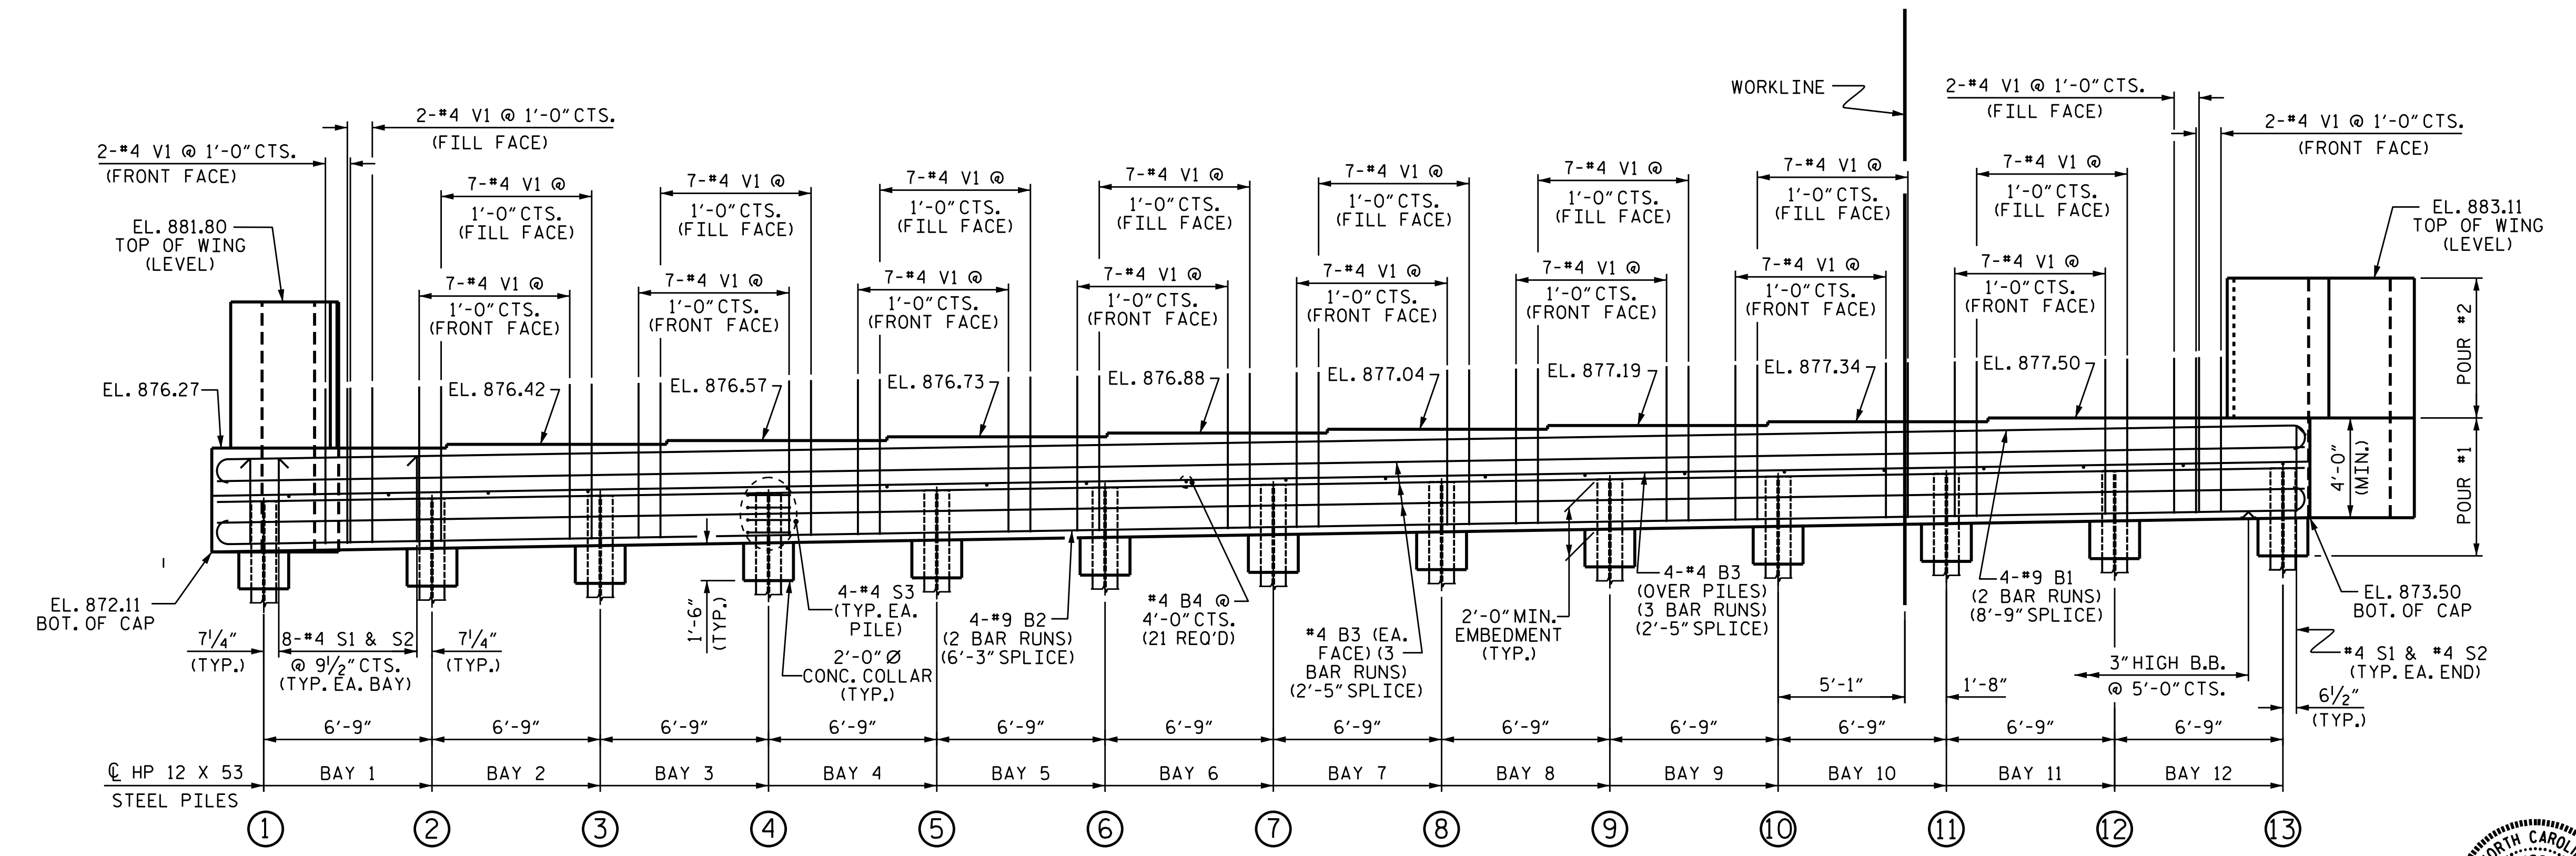

ELEVATION

NOTES


THE TOP SURFACE OF THE END BENT CAP, EXCEPT THE BEARING AREA, SHALL BE RAKED TO A DEPTH OF 1/4\"/>

TOP OF PILE ELEVATIONS

①	874.12
②	874.23
③	874.34
④	874.45
⑤	874.57
⑥	874.68
⑦	874.79
⑧	874.90
⑨	875.01
⑩	875.12
⑪	875.23
⑫	875.35
⑬	875.46

PROJECT NO. U-2579C
 FORSYTH COUNTY
 STATION: 473+70.00 -L-

SHEET 1 OF 3

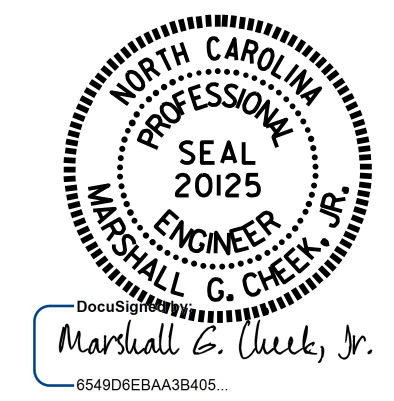

STATE OF NORTH CAROLINA
 DEPARTMENT OF TRANSPORTATION
 RALEIGH
 SUBSTRUCTURE
 INTEGRAL
 END BENT 2
 (LEFT LANE)

DRAWN BY: H.A. LOCKLEAR DATE: 6/15/16
 CHECKED BY: K.D. LAYNE DATE: 8/3/16
 DESIGN ENGINEER OF RECORD: H.A. LOCKLEAR DATE: 8/18/16

DOCUMENT NOT CONSIDERED FINAL UNLESS ALL SIGNATURES COMPLETED

REVISIONS				SHEET NO.	
NO.	BY:	DATE:	NO.	BY:	DATE:
1			3		
2			4		

S3-28
 TOTAL SHEETS 33