


PROJECT REFERENCE NO.	SHEET NO.
B-5236	UC-4
DESIGNED BY: KSM	
DRAWN BY: KSM	
CHECKED BY: BH	
APPROVED BY: BH	
REVISED:	
NORTH CAROLINA DEPARTMENT OF TRANSPORTATION UTILITIES ENGINEERING SEC. PHONE: (919) 707-6690 FAX: (919) 250-4151	
UTILITY CONSTRUCTION PLANS ONLY	

BEGIN TIP PROJECT B-5236
 -L- STA. 10+75.00

POT Sta. 10+00.00

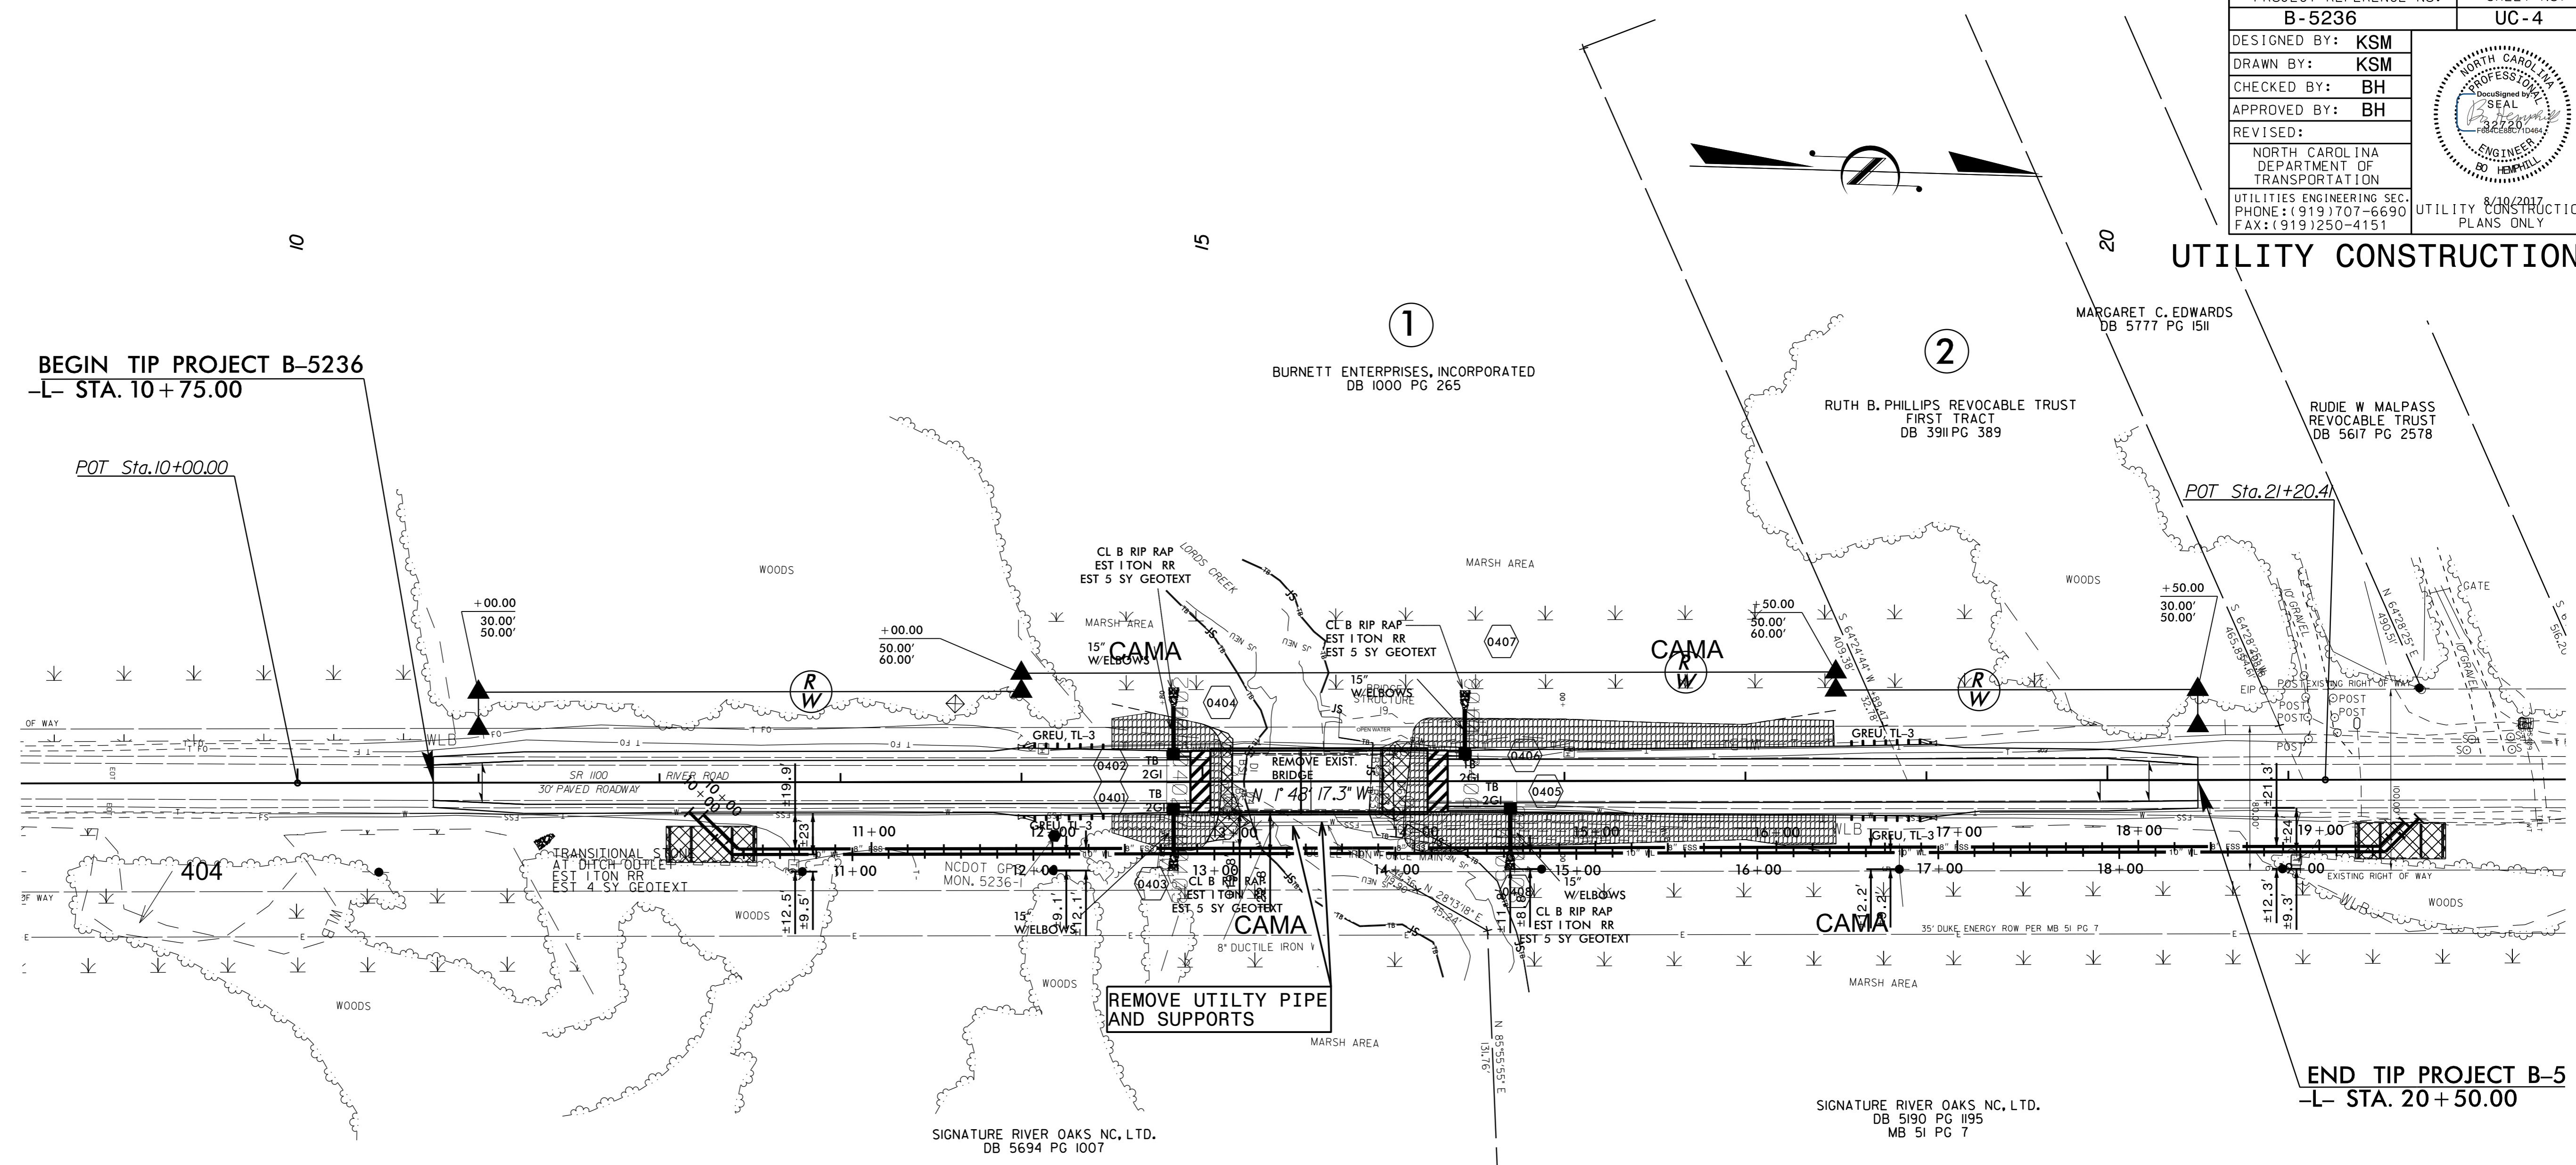

END TIP PROJECT B-5
 -L- STA. 20+50.00

**DOCUMENT NOT CONSIDERED FINAL
 UNLESS ALL SIGNATURES COMPLETED**

5/14/99

D:\AUG-2017\0924\pco\B-5236.Ut_rdy4_UC4_psh.dgn