


6/23/16



PROJ. REFERENCE NO.	SHEET NO.
B-5236	X-4

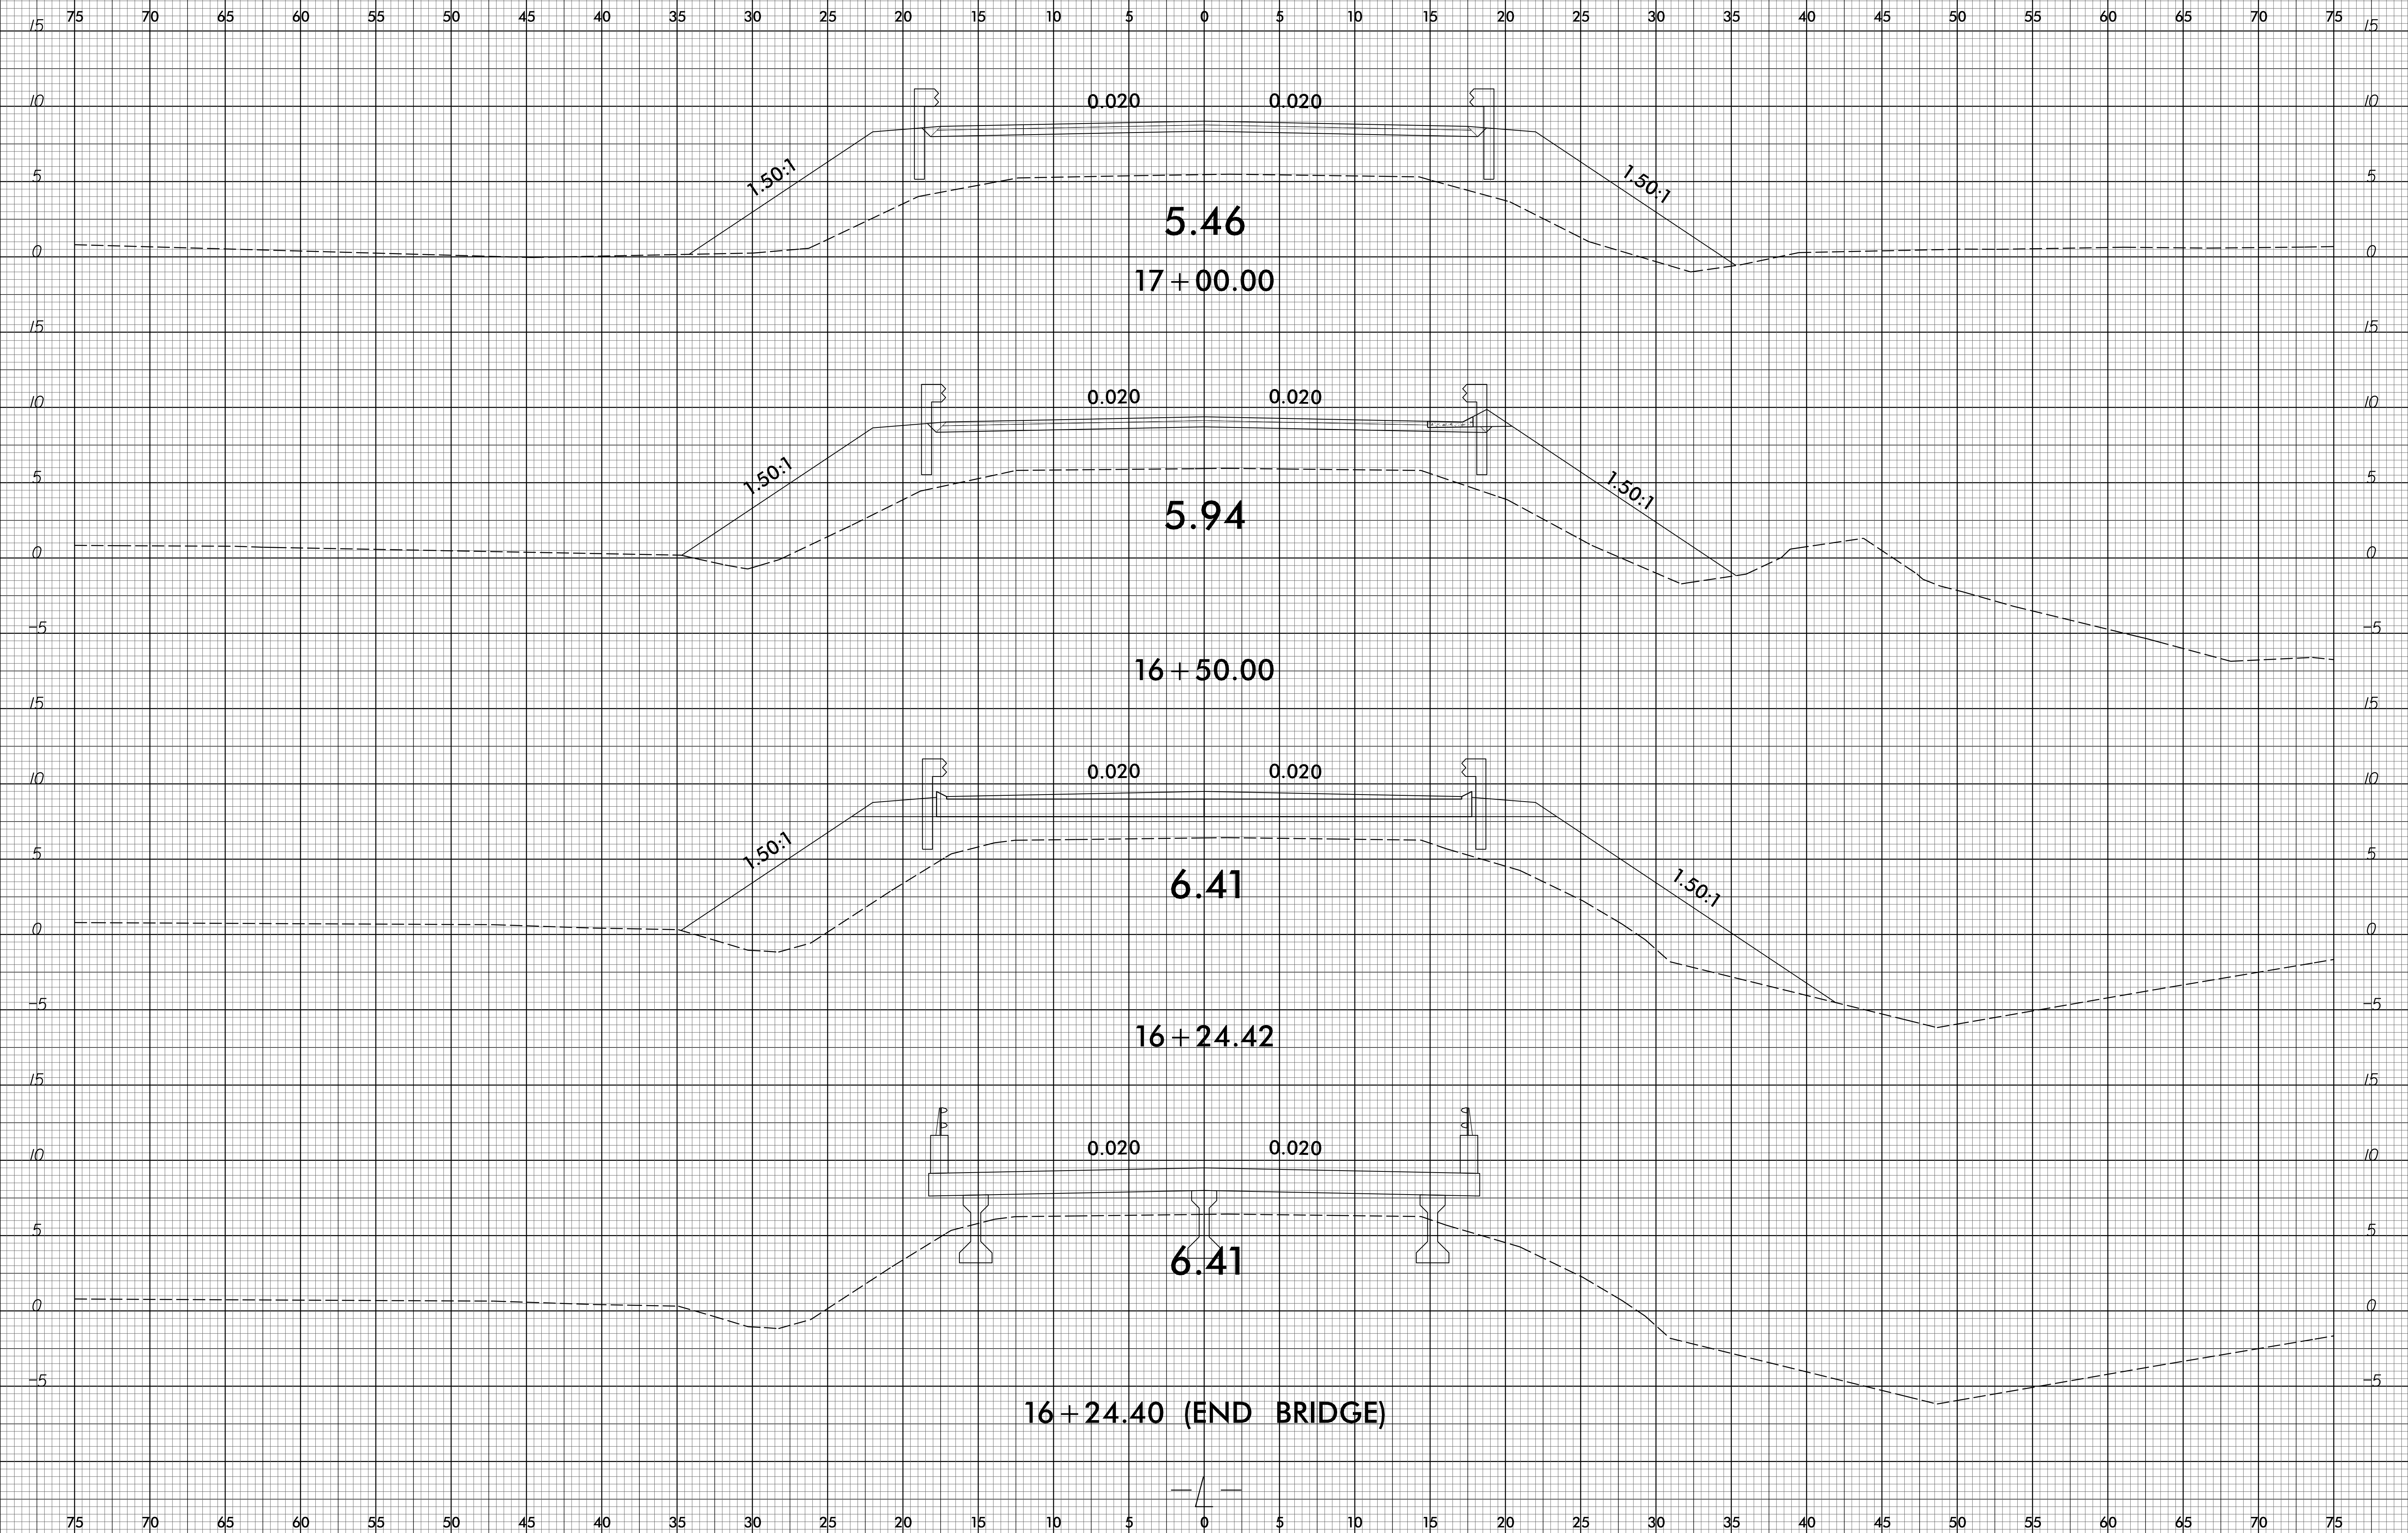

07-JUN-2017 14:18  
S:\Projects\B5236\160-Modeling\B5236\_Fdy\_xpl.dgn  
33052361605558