

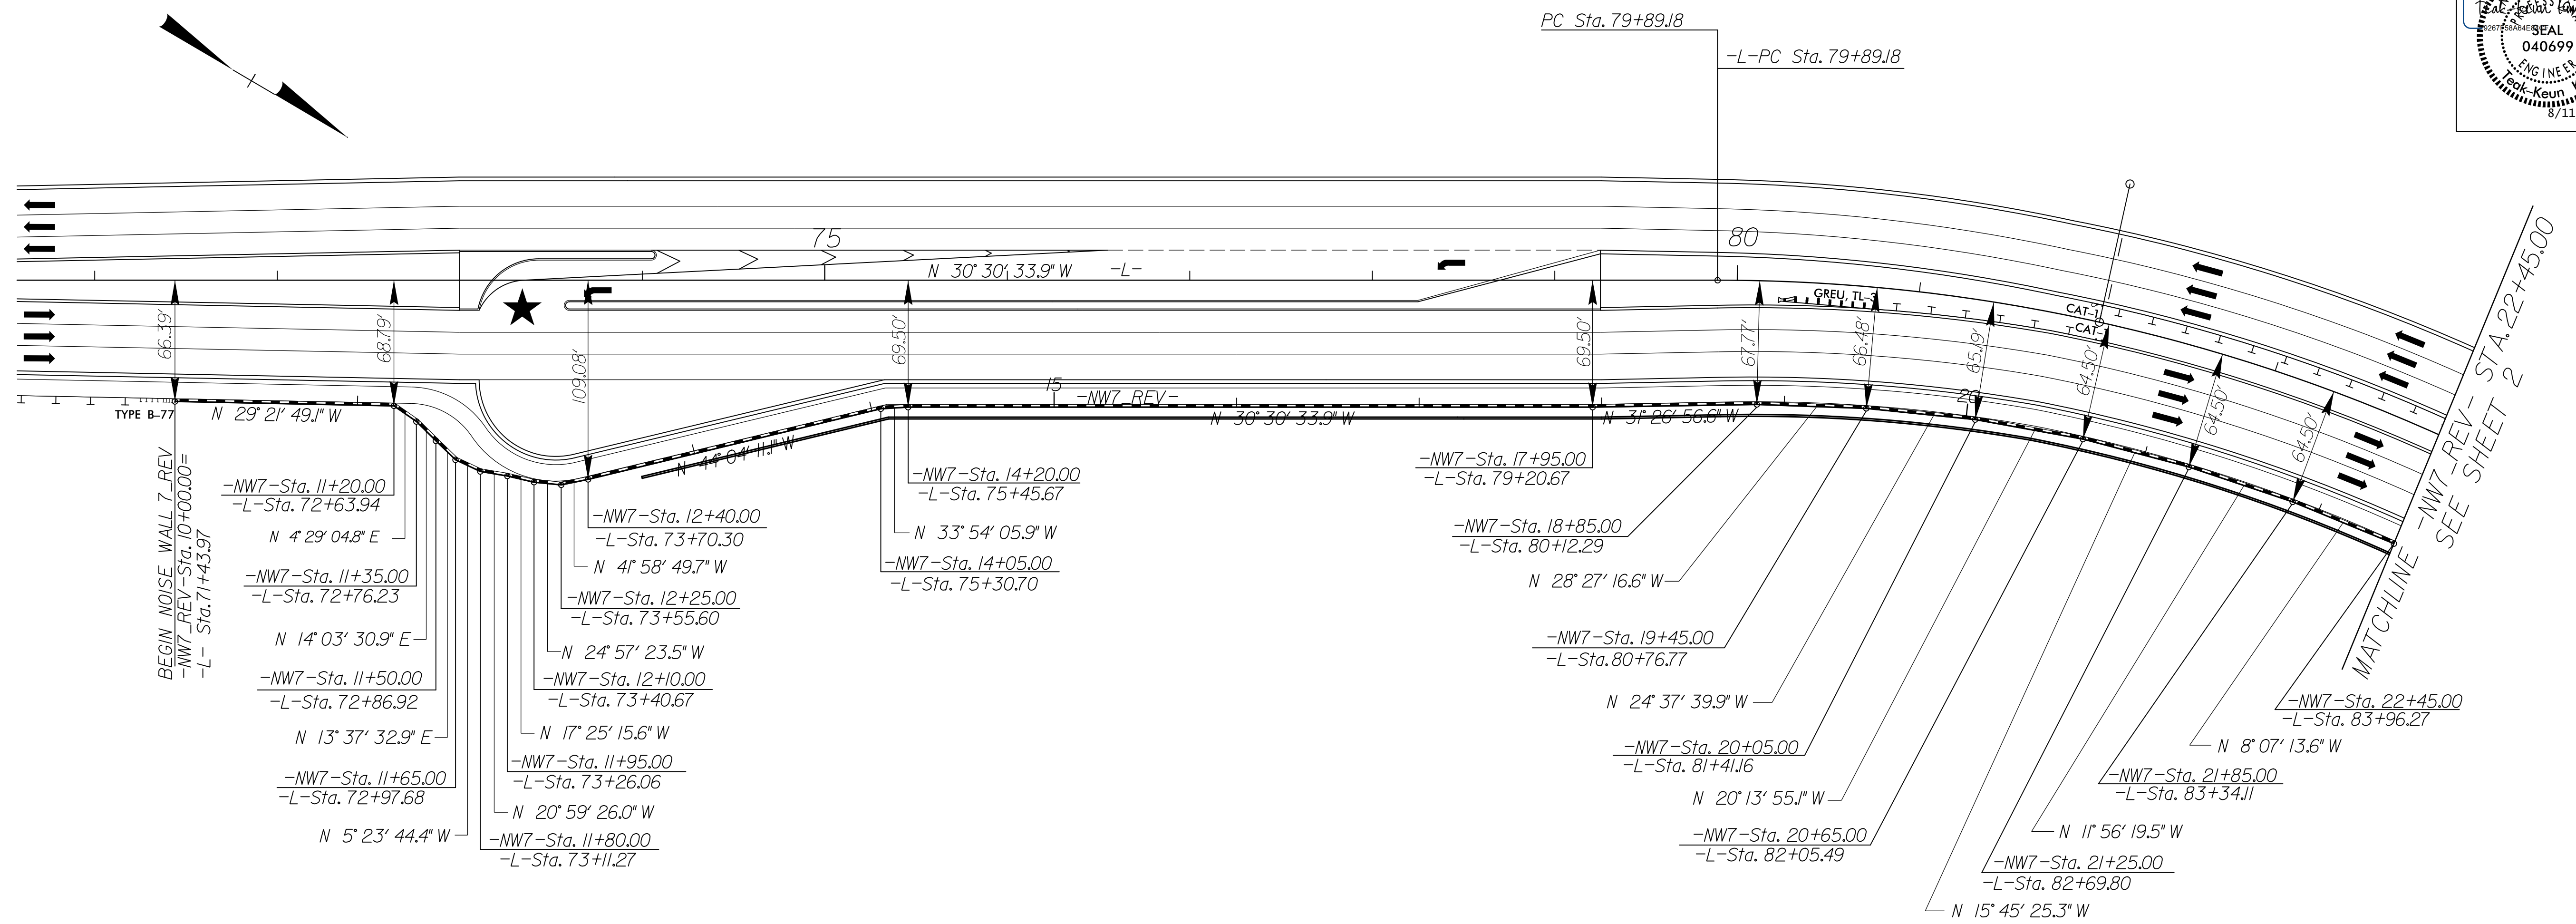


# PLAN AND PROFILE OF NOISE WALL 7\_REV

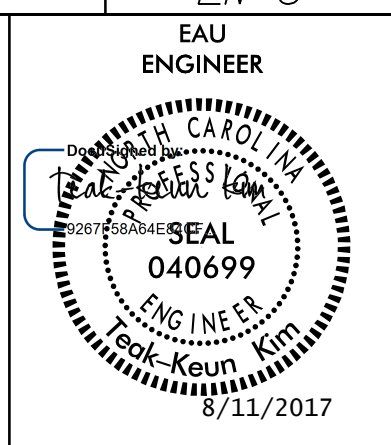

NOISE WALL 7\_REV DESIGN DATA

PANEL NUMBER	1-34	35-50	51-83
TOP ELEVATION	61'	62'	63'
PANEL LENGTH	510'	240'	495'

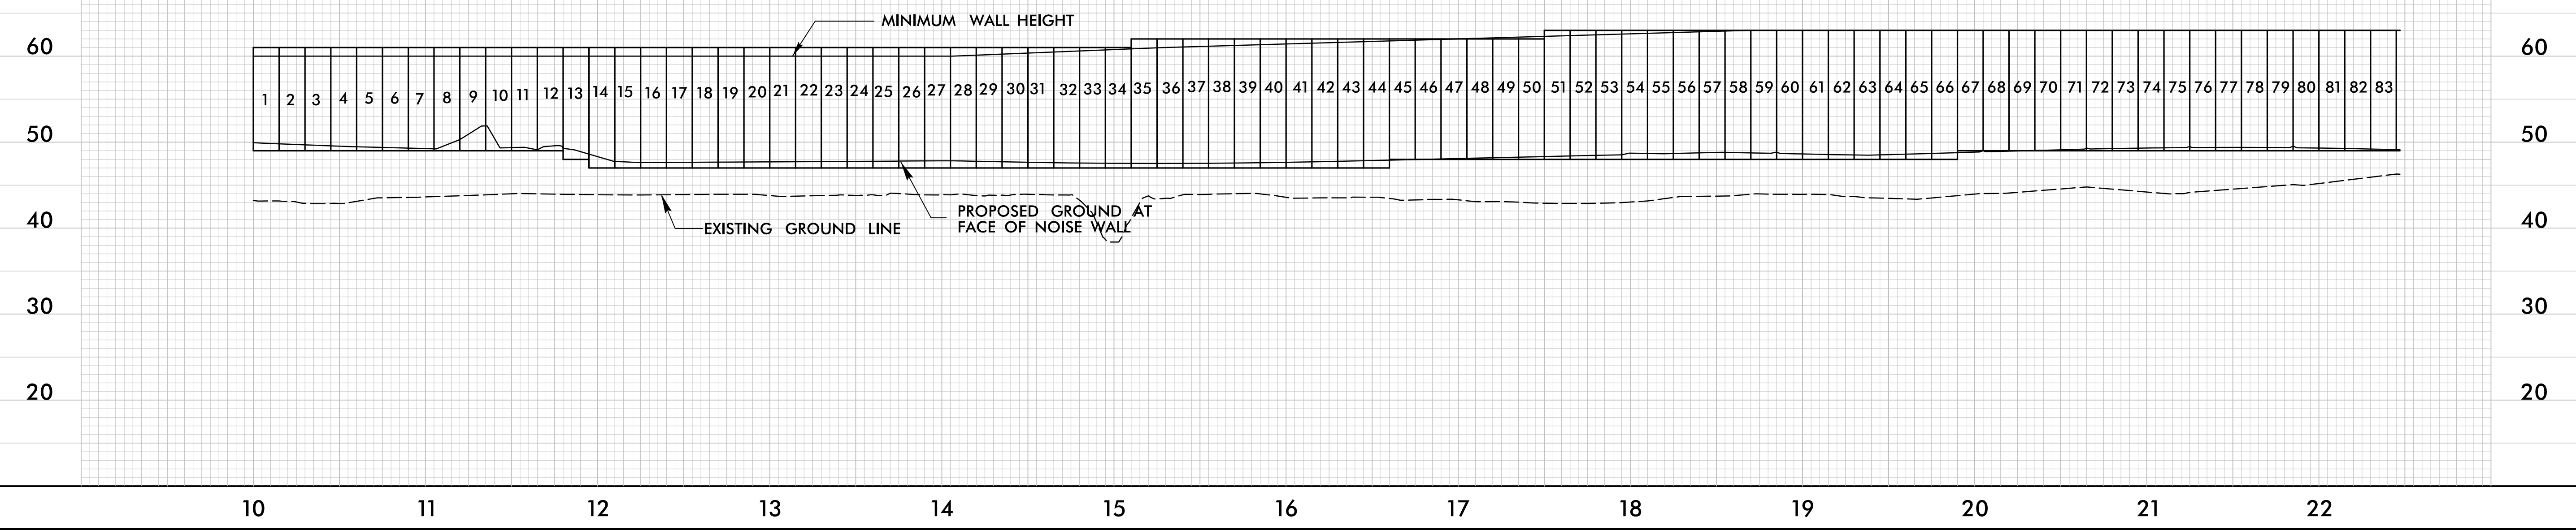

8/16/13

8/11/2017  
C:\Users\combl\Documents\Noise Walls\U4751\_HES\_NW7\_REV\_psh01.dgn  
combl.ec