

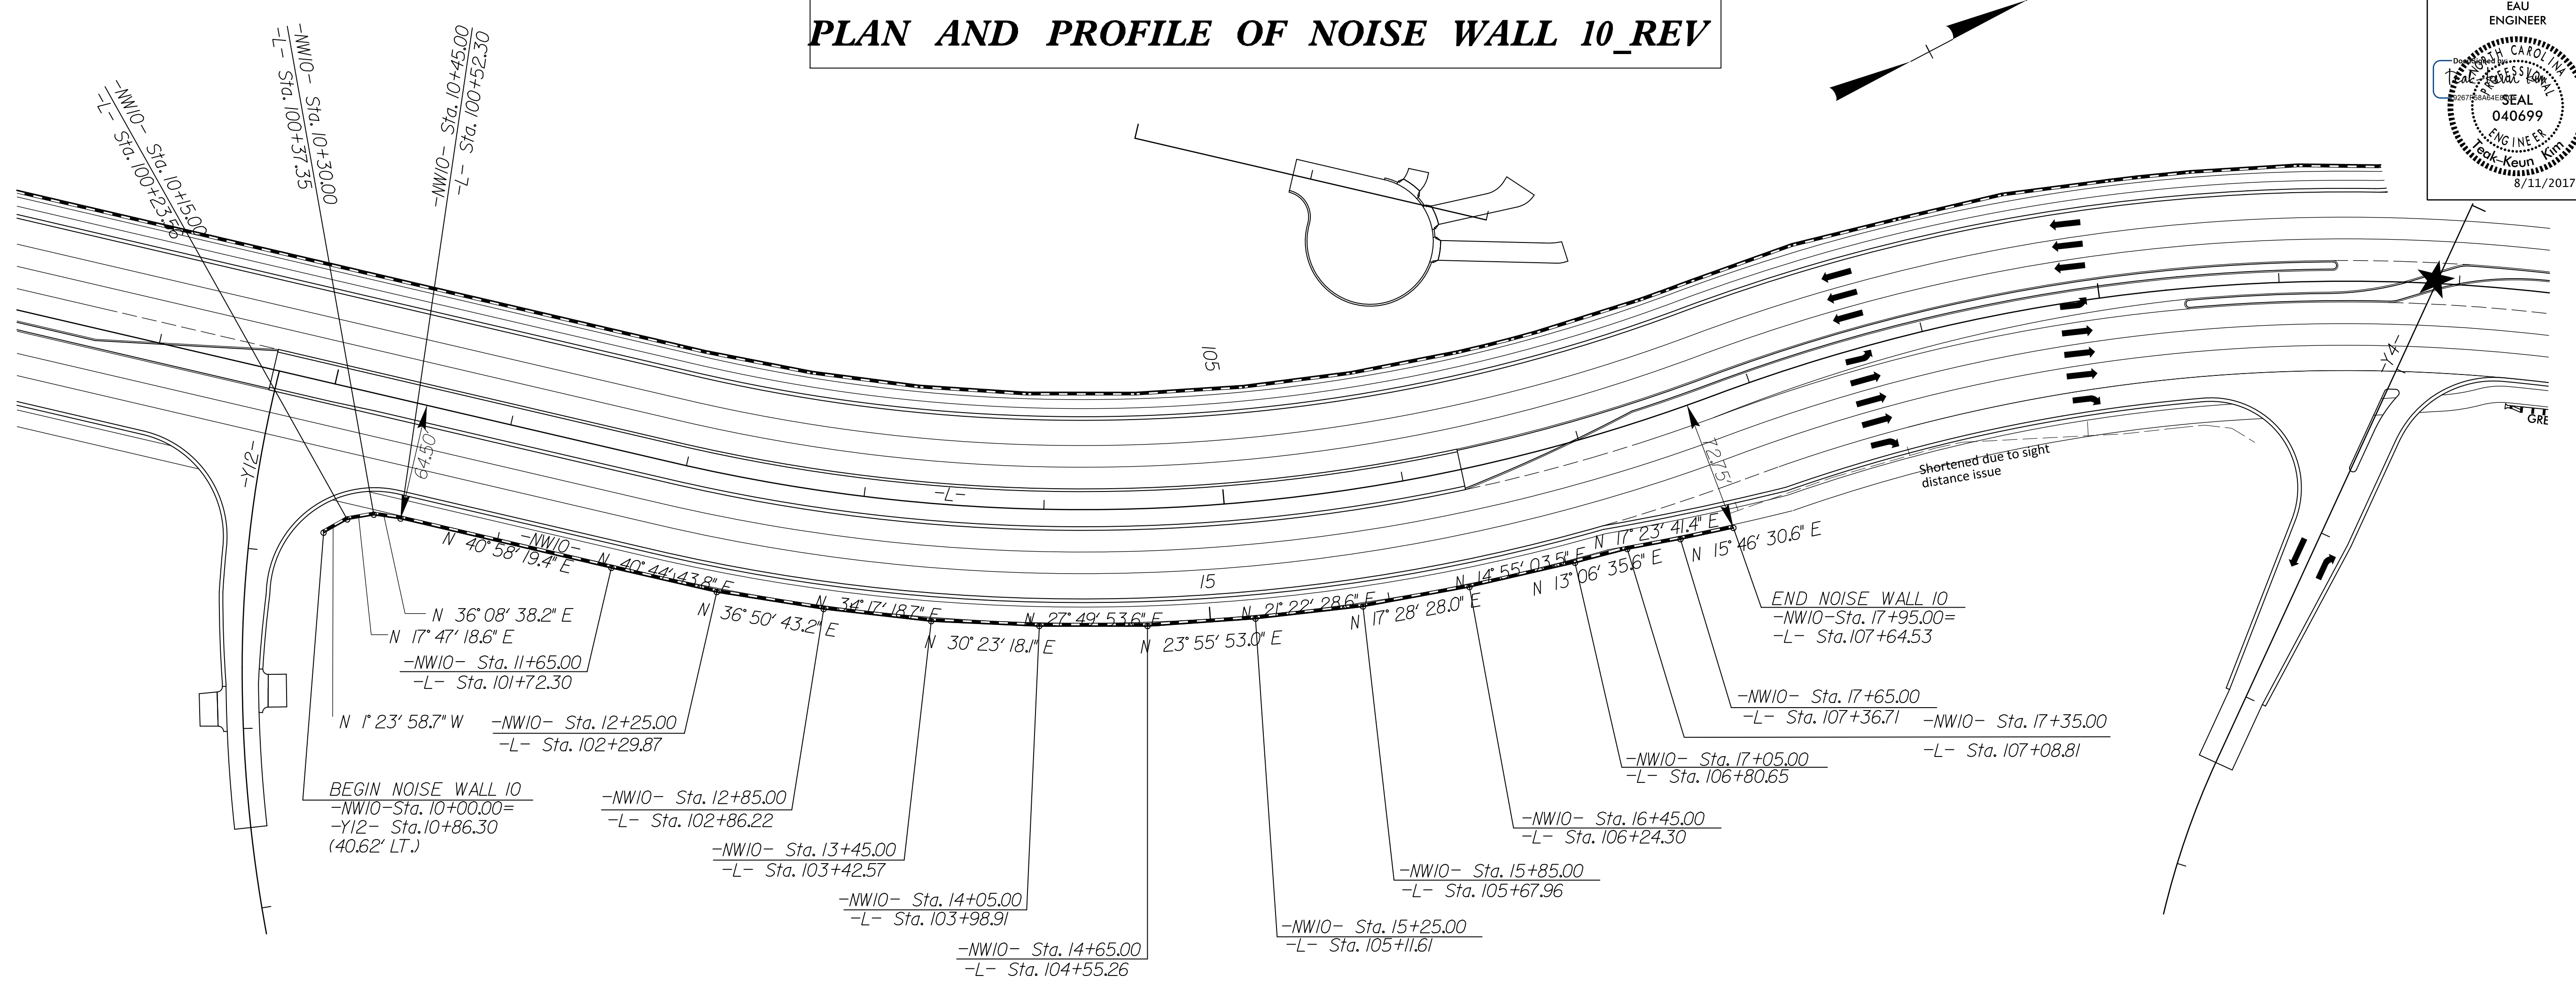


PLAN AND PROFILE OF NOISE WALL 10_REV

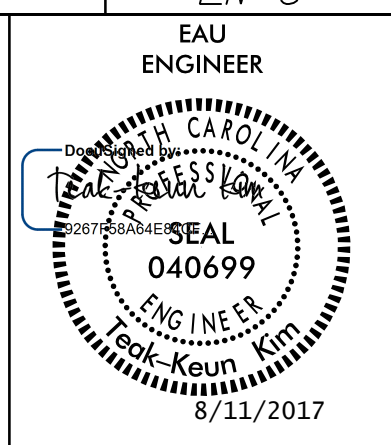

NOISE WALL 10 DESIGN DATA						
PANEL NUMBER	1-3	4-8	9-13	14-44	45-50	51-53
TOP ELEVATION	62'	63'	64'	65'	64'	63'
PANEL LENGTH	45'	75'	75'	465'	90'	45'

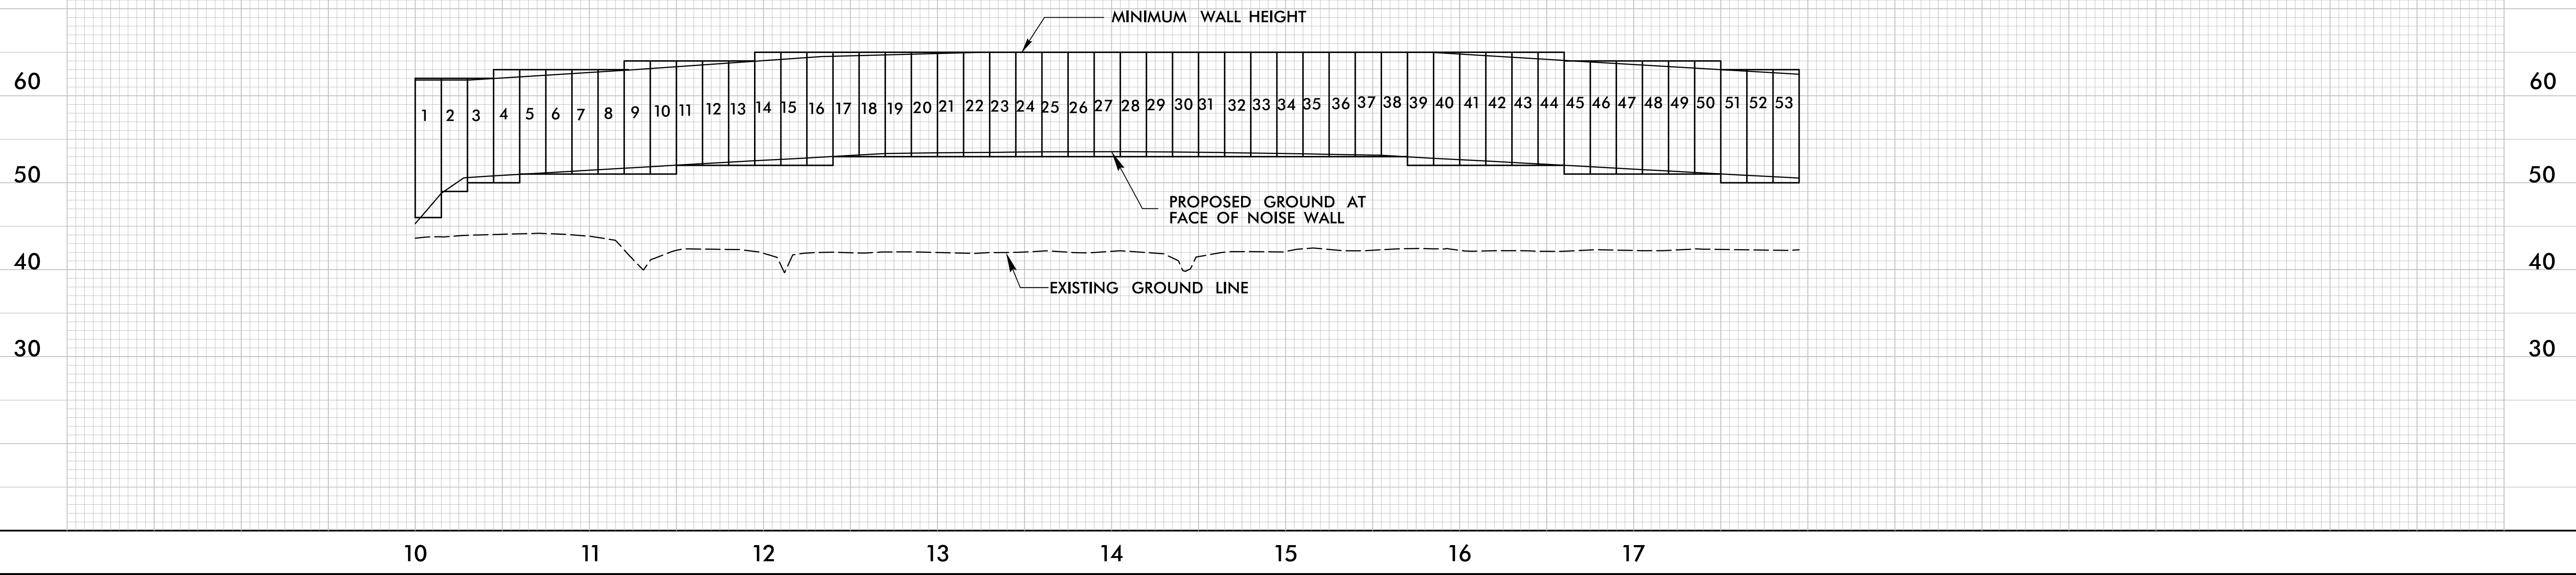

8/16/13

8/11/2017
 C:\Users\complec\Documents\Noise Walls\U4751_HES_NW10_REV_psh01.dgn
 complec