



PLAN AND PROFILE OF NOISE WALL 13_REV

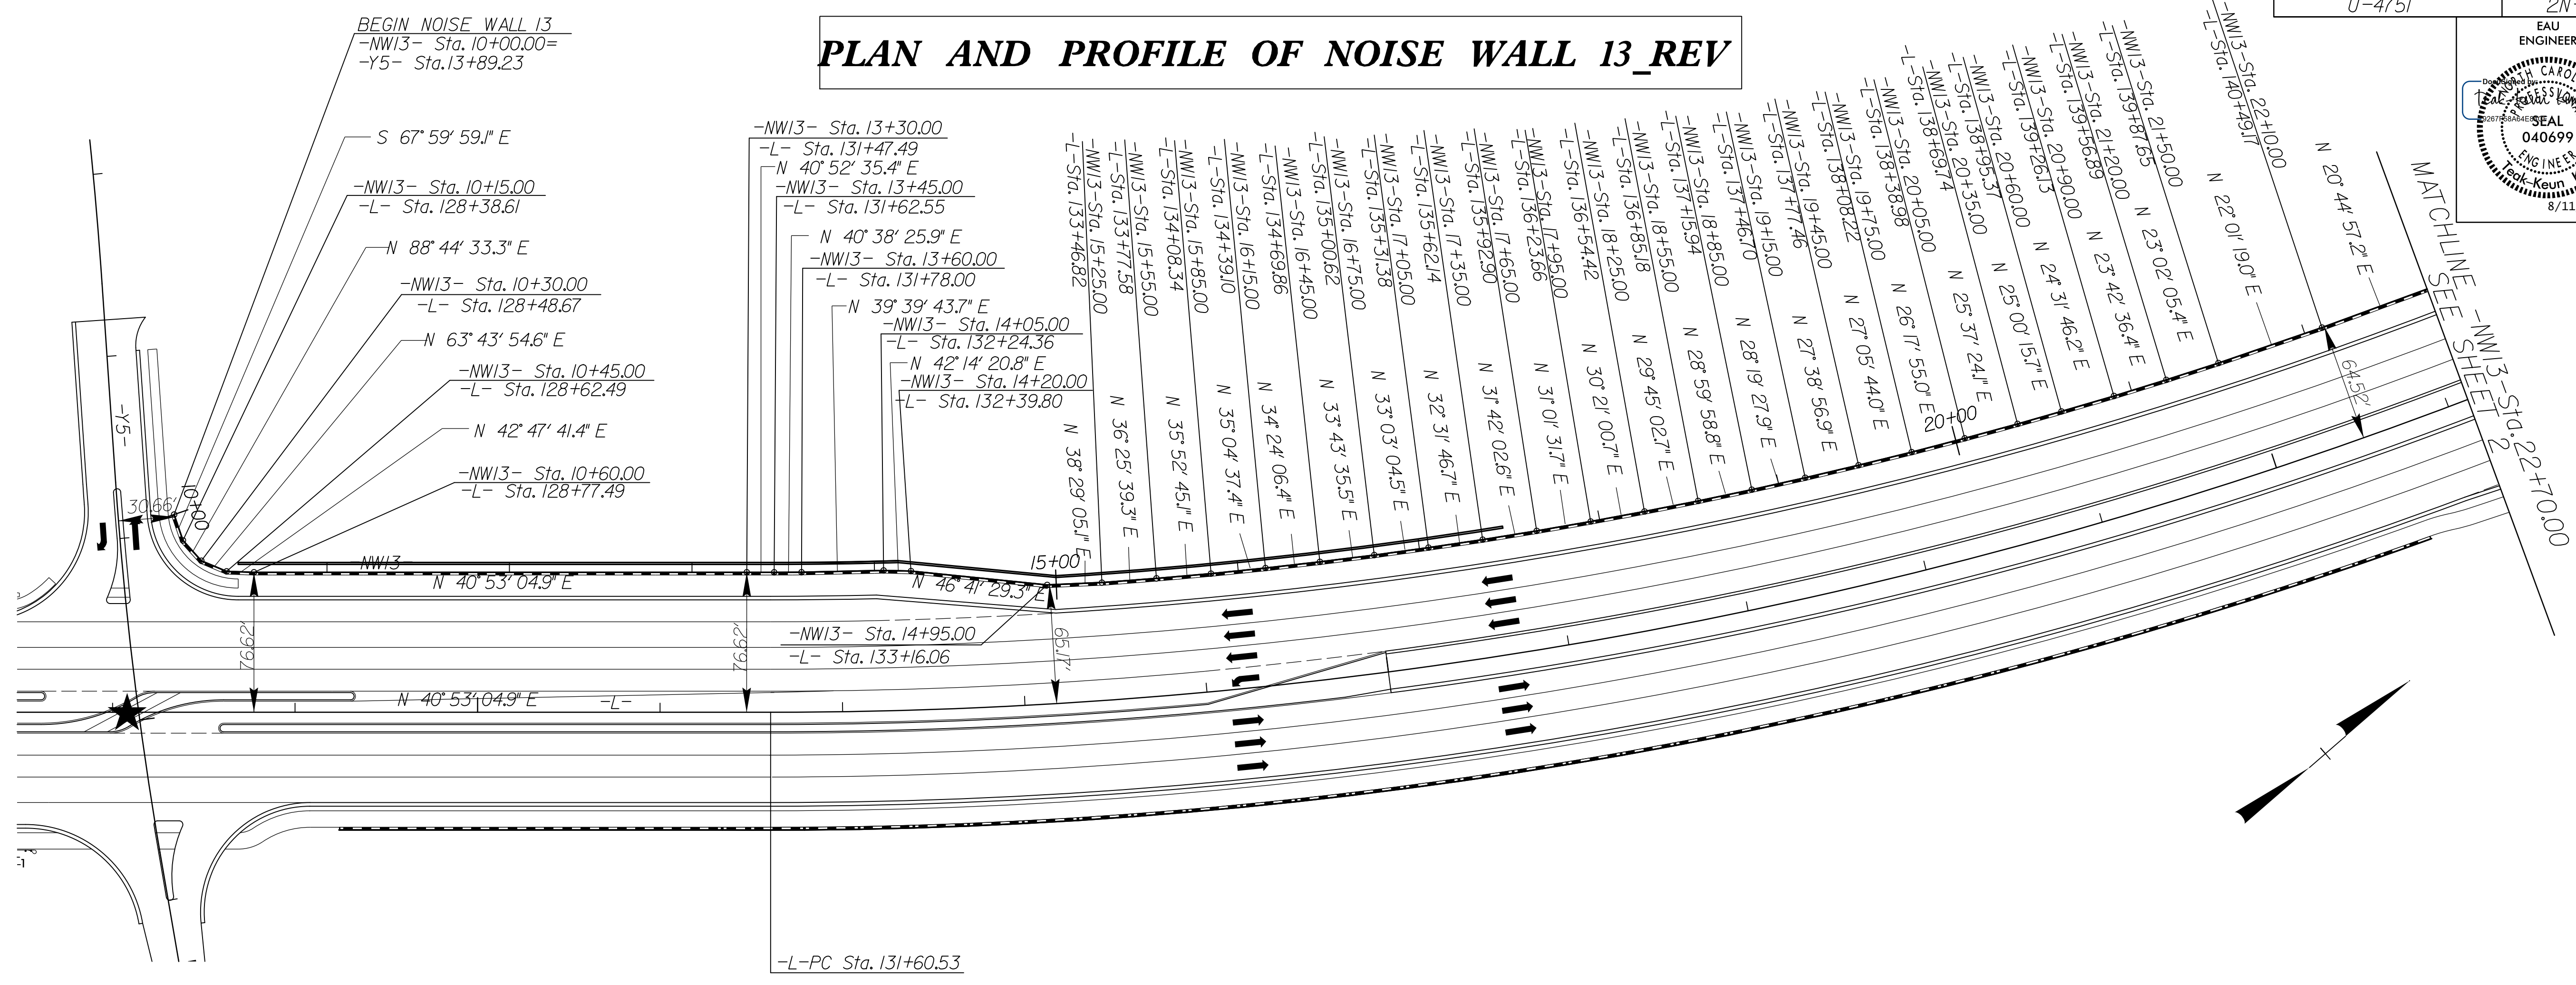

NOISE WALL 13_REV DESIGN DATA

PANEL NUMBER	1	2-5	6-11	12-23	24-84
TOP ELEVATION	57'	59'	60'	61'	62'
PANEL LENGTH	15'	60'	90'	180'	925'

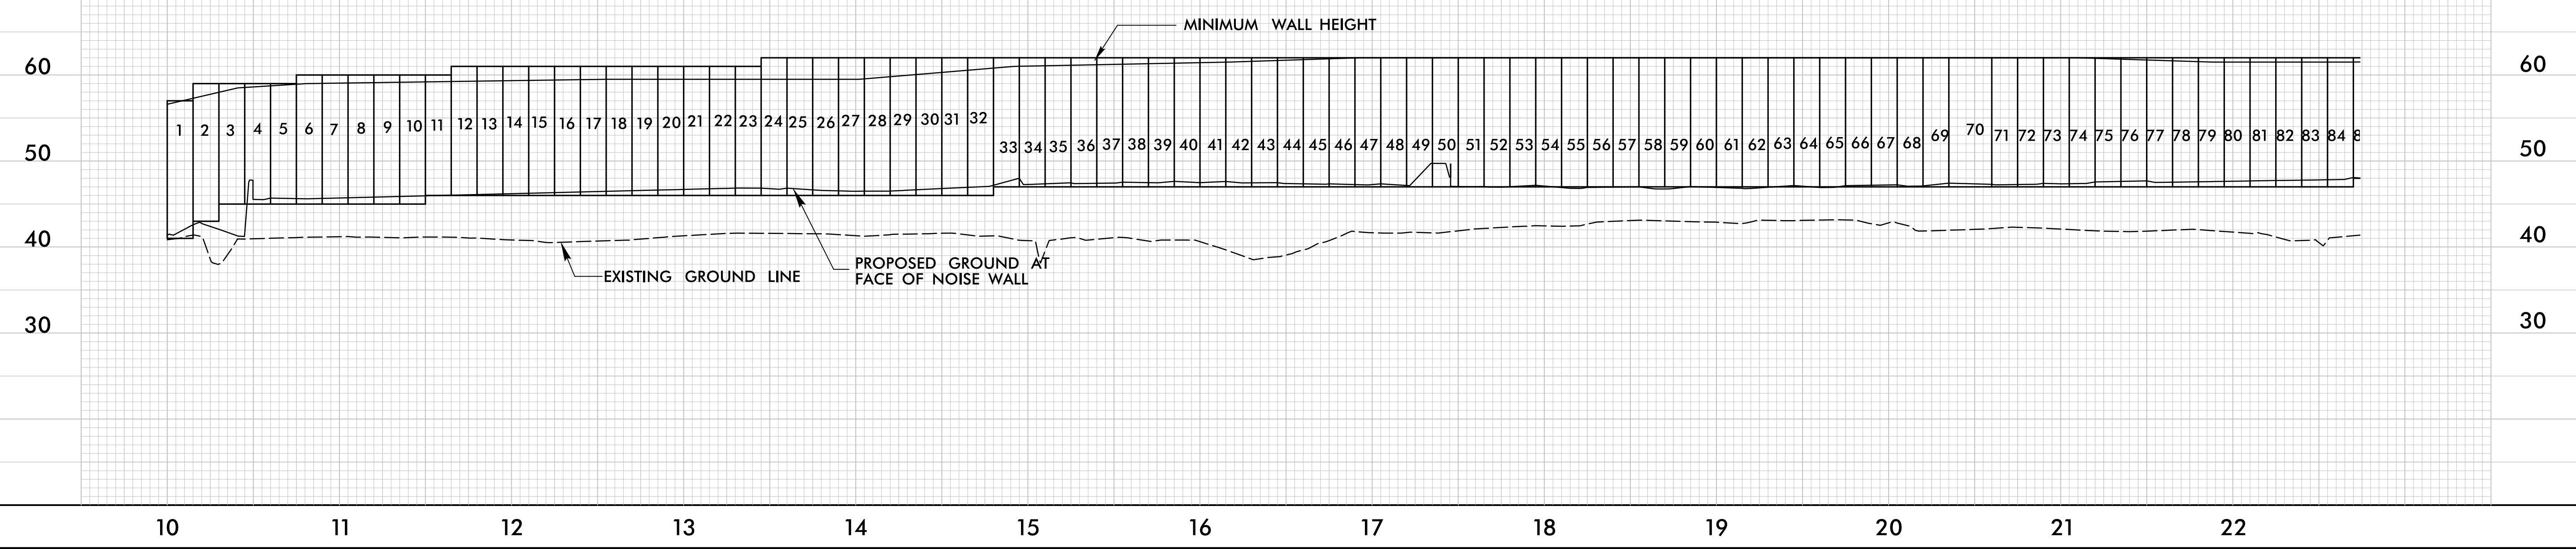

8/16/13

8/11/2017
 C:\Users\combler\Documents\Noise Walls\U4751_HES_NW13_REV_psh01.dgn