


# PLAN AND PROFILE OF NOISE WALL 13\_REV

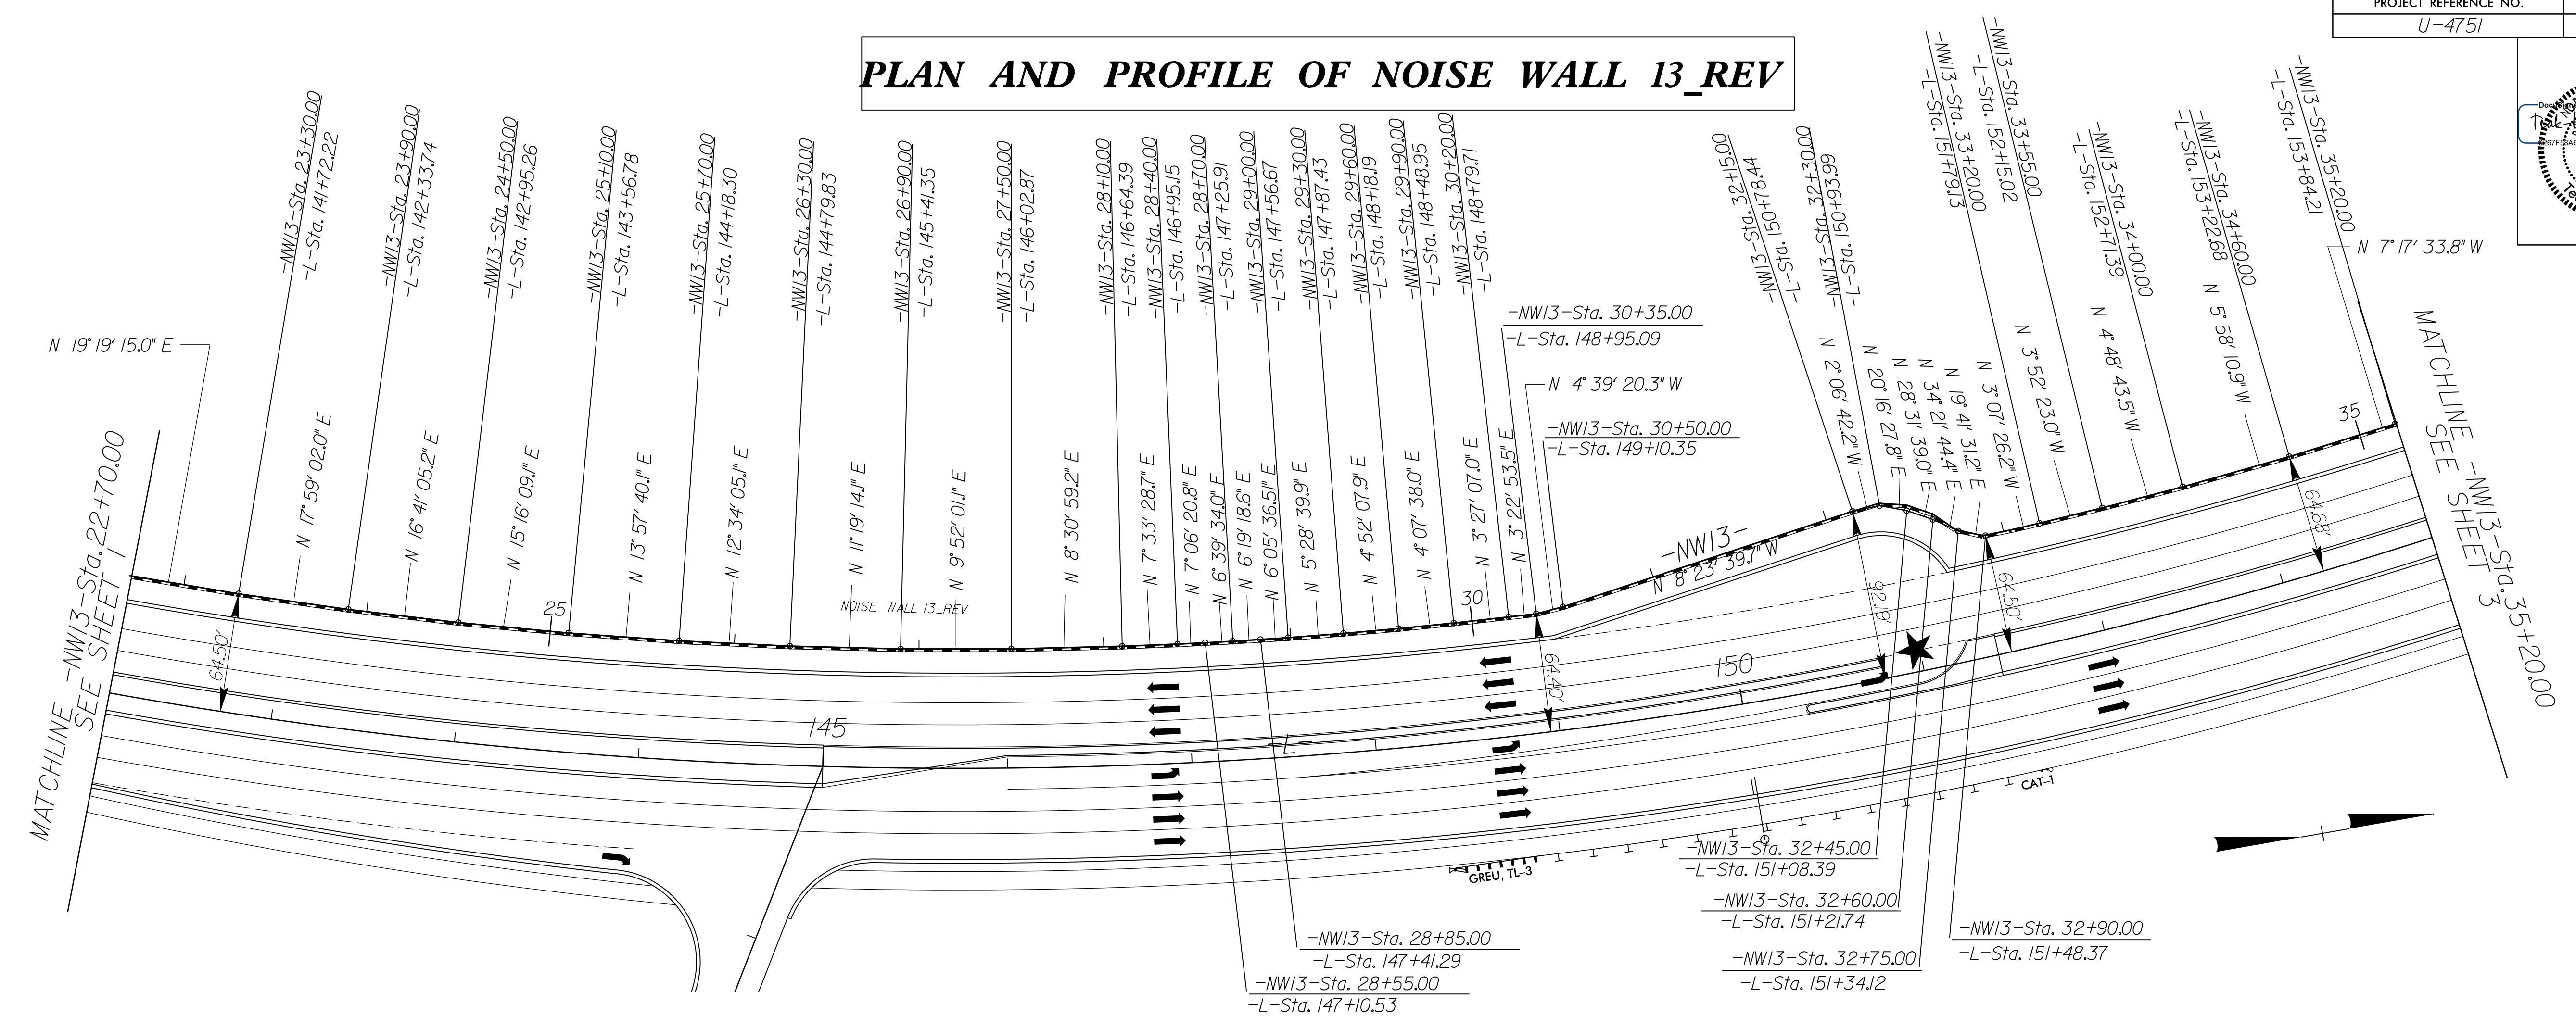

NOISE WALL 13_REV DESIGN DATA		
PANEL NUMBER	85-155	156-166
TOP ELEVATION	62'	61'
PANEL LENGTH	1,085'	165'

