

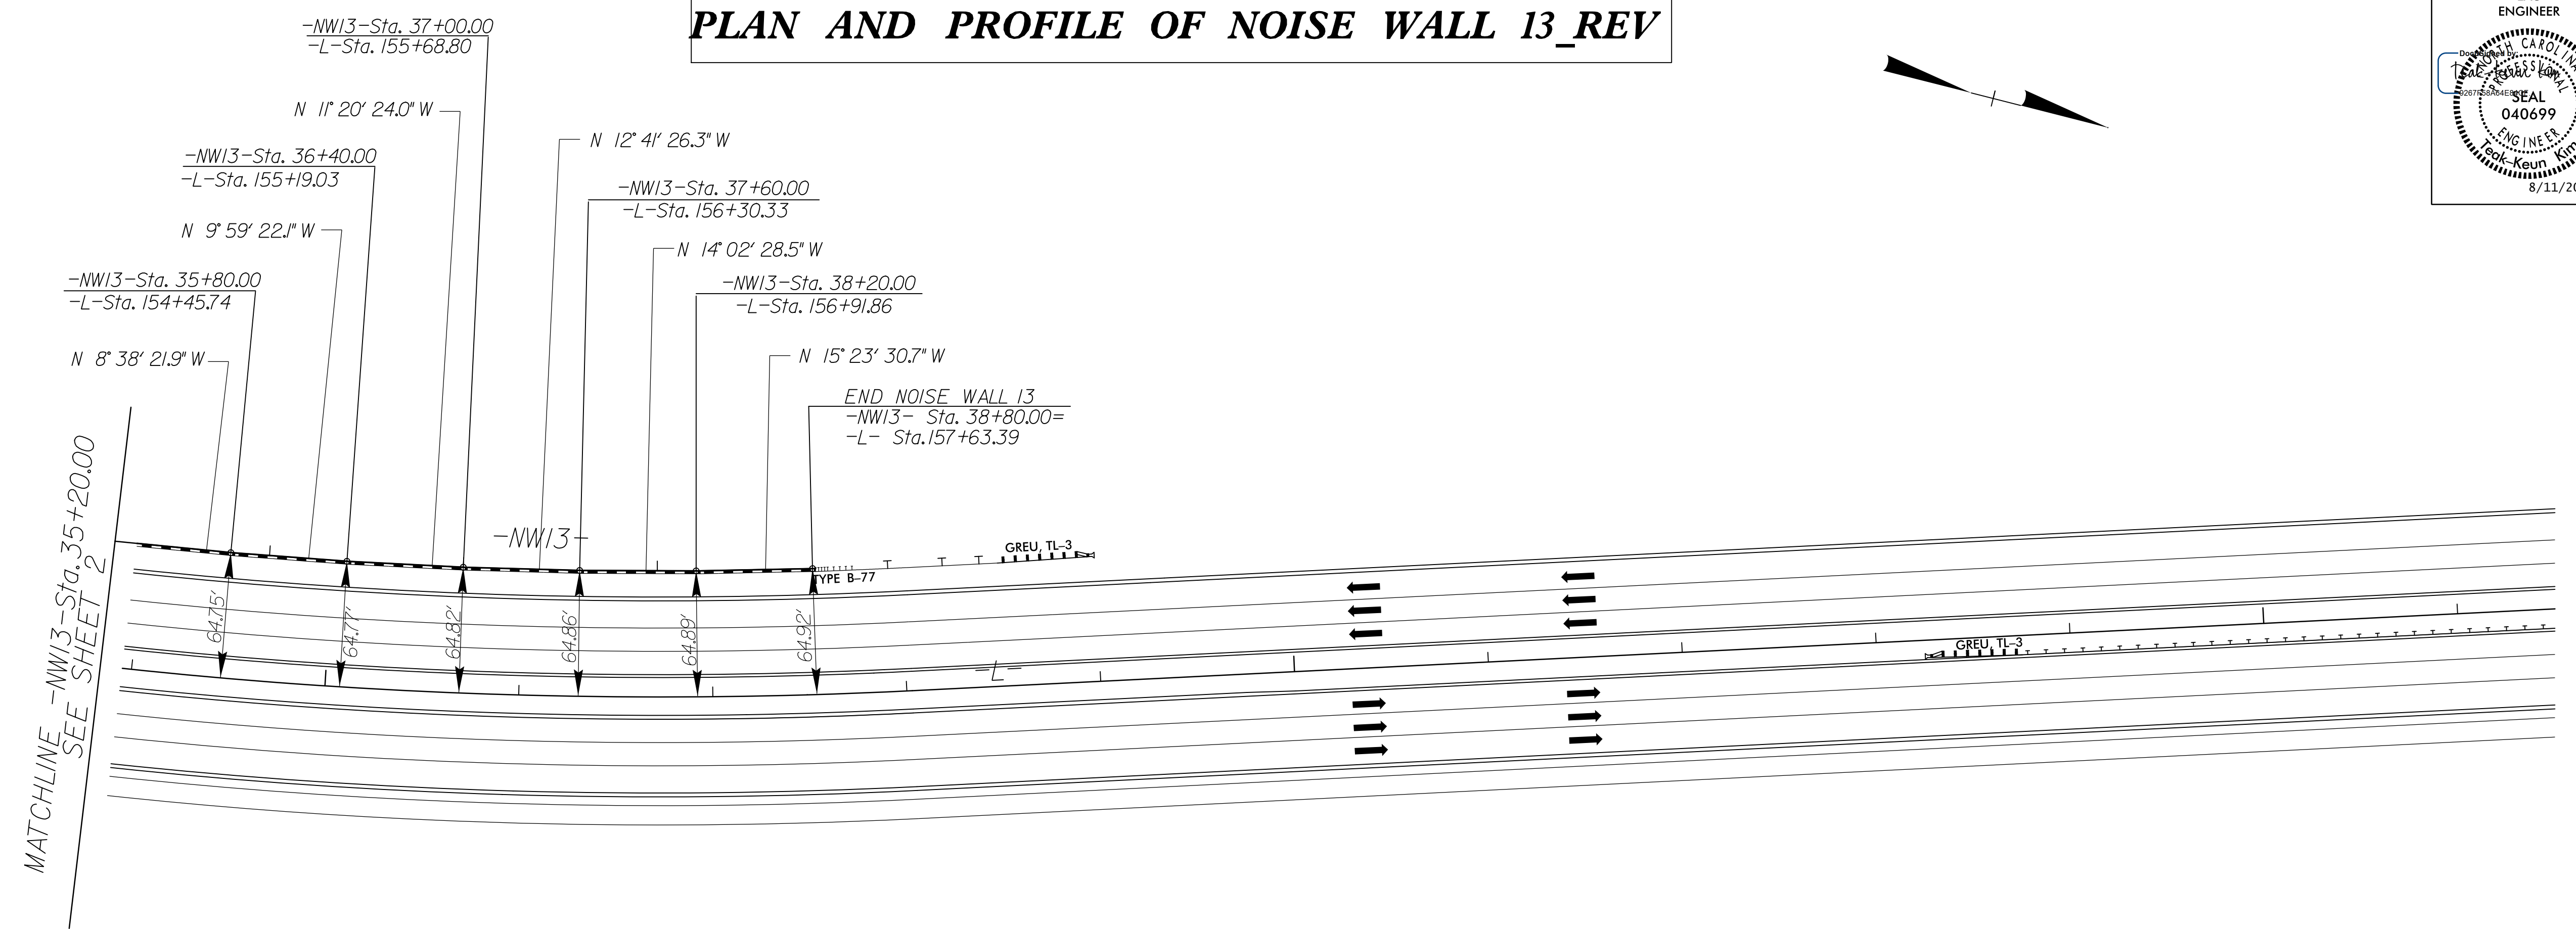


PLAN AND PROFILE OF NOISE WALL 13_REV

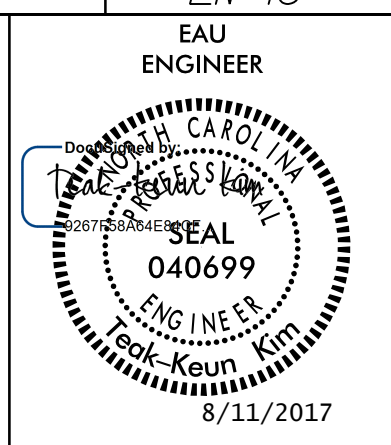

NOISE WALL 13_REV DESIGN DATA	
PANEL NUMBER	167-190
TOP ELEVATION	61'
PANEL LENGTH	360'

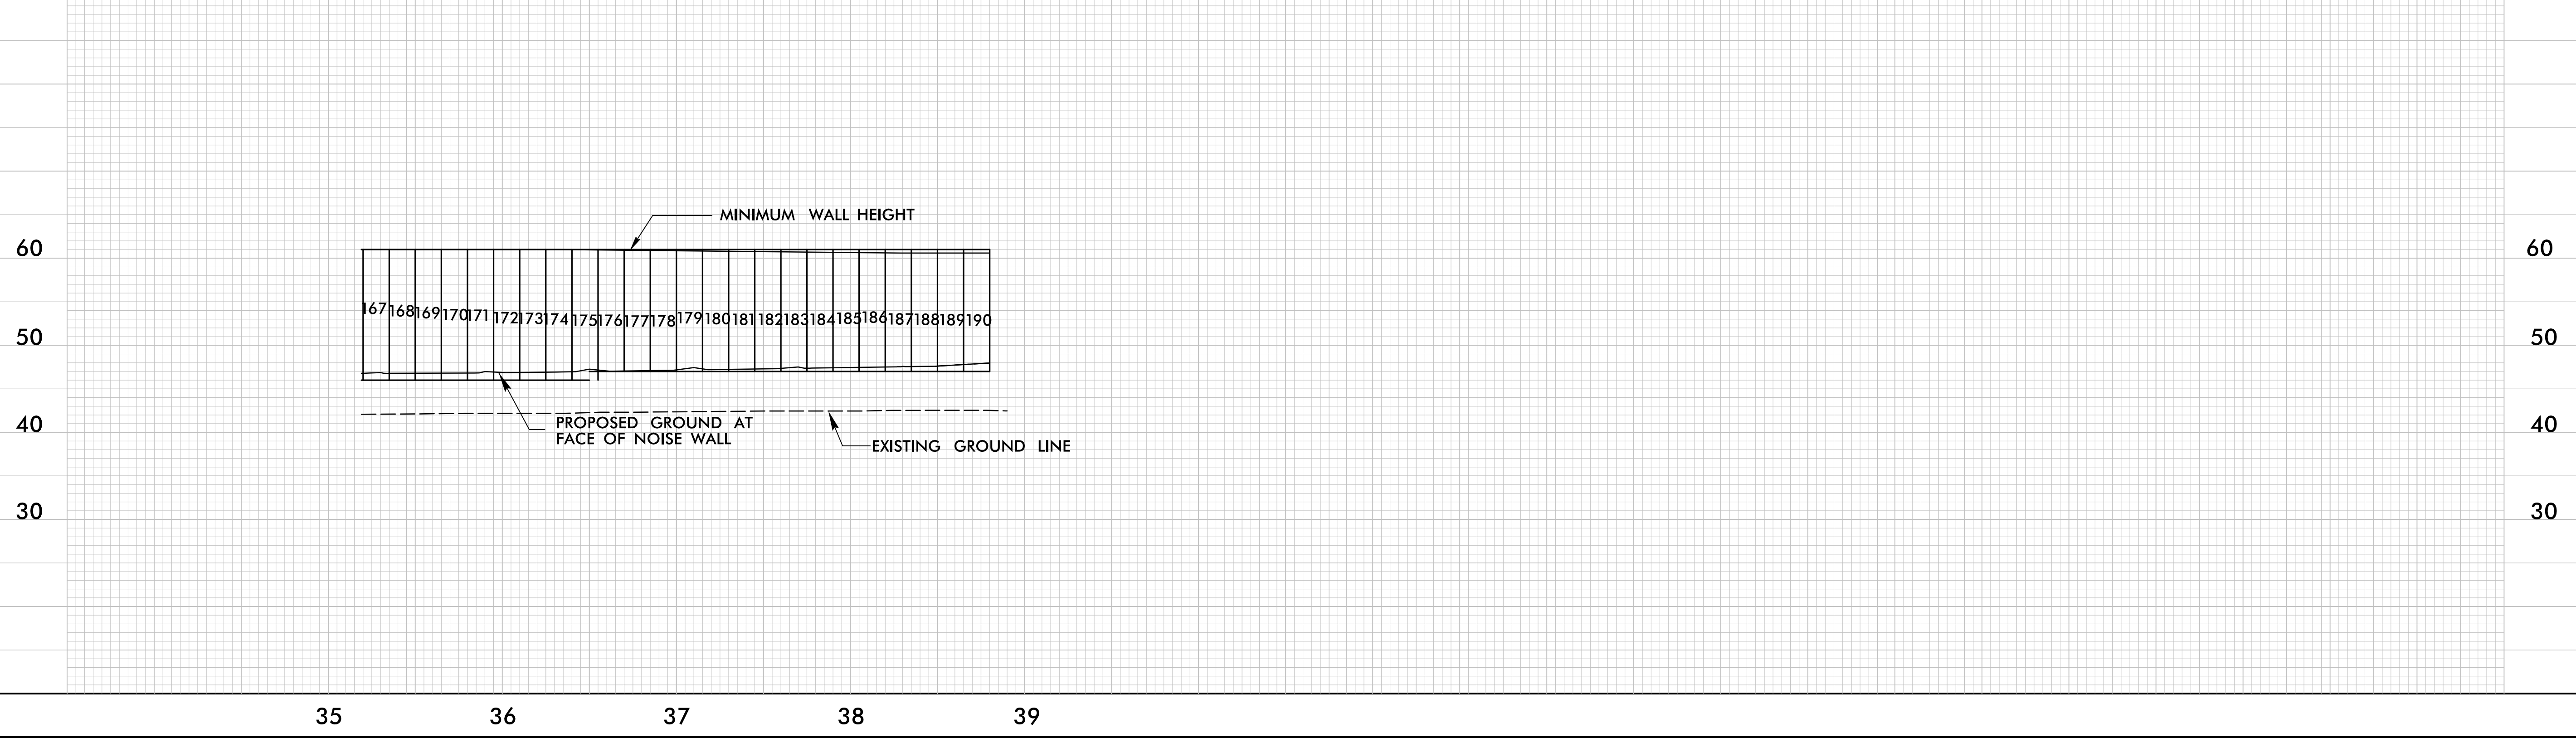

8/16/13

8/11/2017
C:\Users\keun\Documents\Noise Walls\U4751_HES_NW13_REV_psh03.dgn