



PLAN AND PROFILE OF NOISE WALL 14_REV

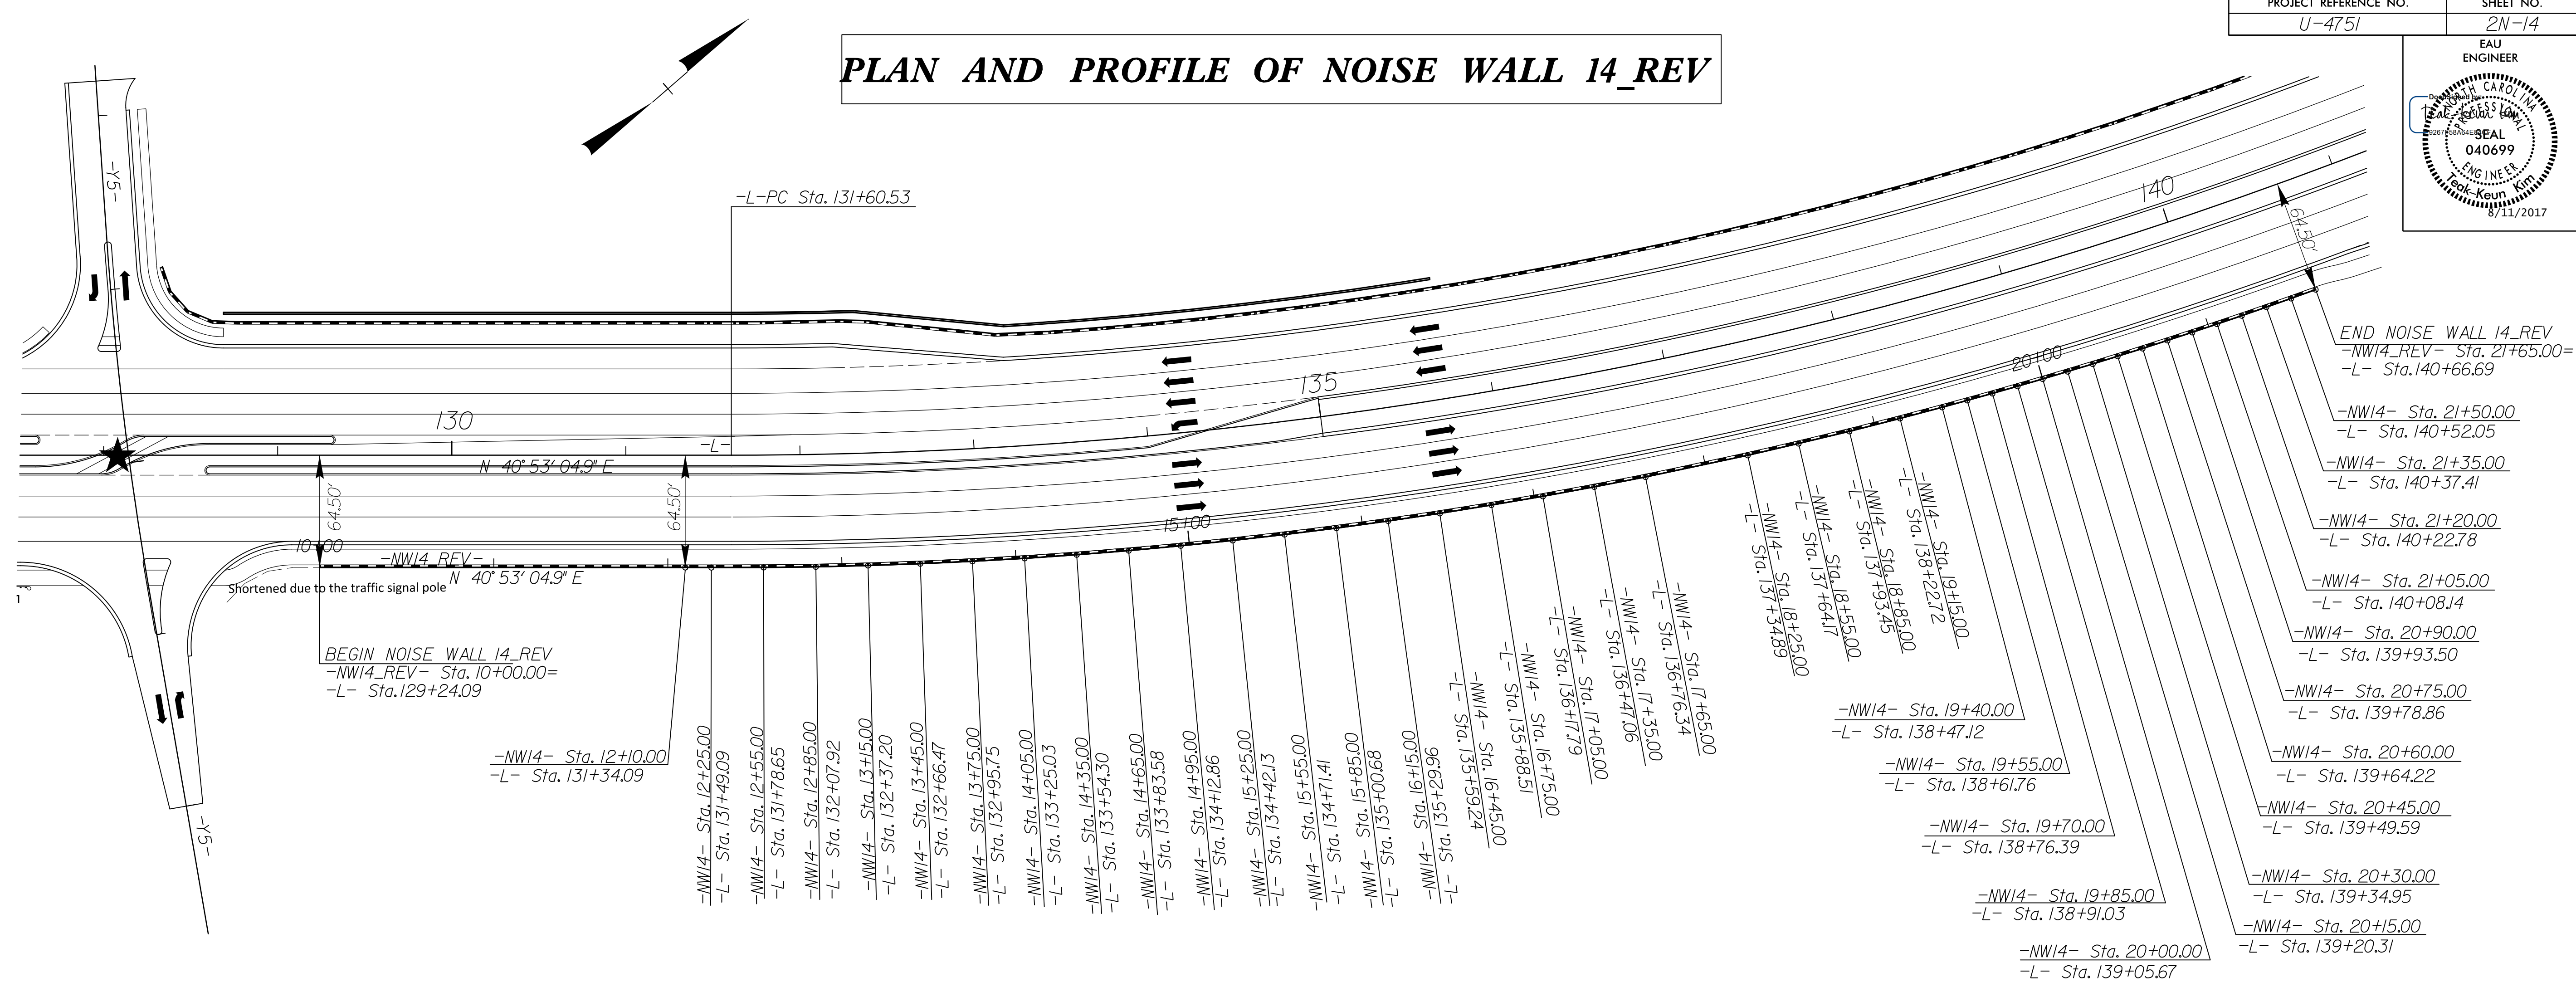

NOISE WALL 14_REV DESIGN DATA				
PANEL NUMBER	1-2	3	4-8	9-77
TOP ELEVATION	60'	61'	62'	63'
PANEL LENGTH	30'	15'	75'	1045'

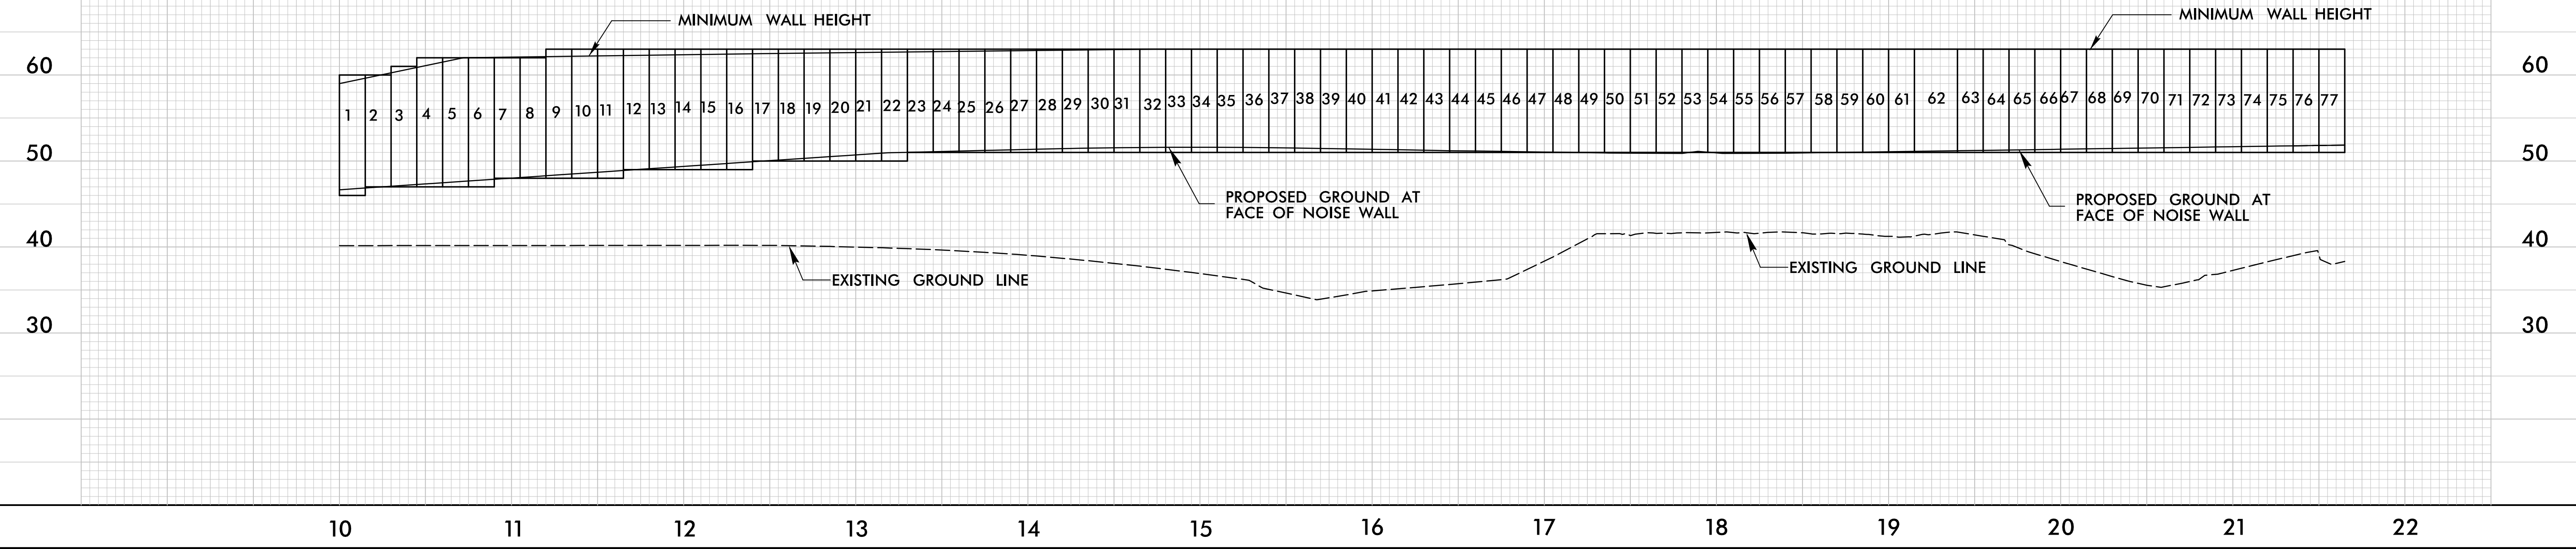

8/11/2017
 C:\Users\keun\Documents\Noise Walls\U4751_HES_NW14_REV_psh01.dgn
 C:\Users\keun\Documents\Noise Walls\U4751_HES_NW14_REV_psh01.dgn