



PROJECT REFERENCE NO. U-4751		SHEET NO. 13	
RW SHEET NO. ENGINEER		HYDRAULICS ENGINEER	
ROADWAY DESIGN ENGINEER		HYDRAULICS ENGINEER	
DOCUMENT NOT CONSIDERED FINAL UNLESS ALL SIGNATURES COMPLETED			

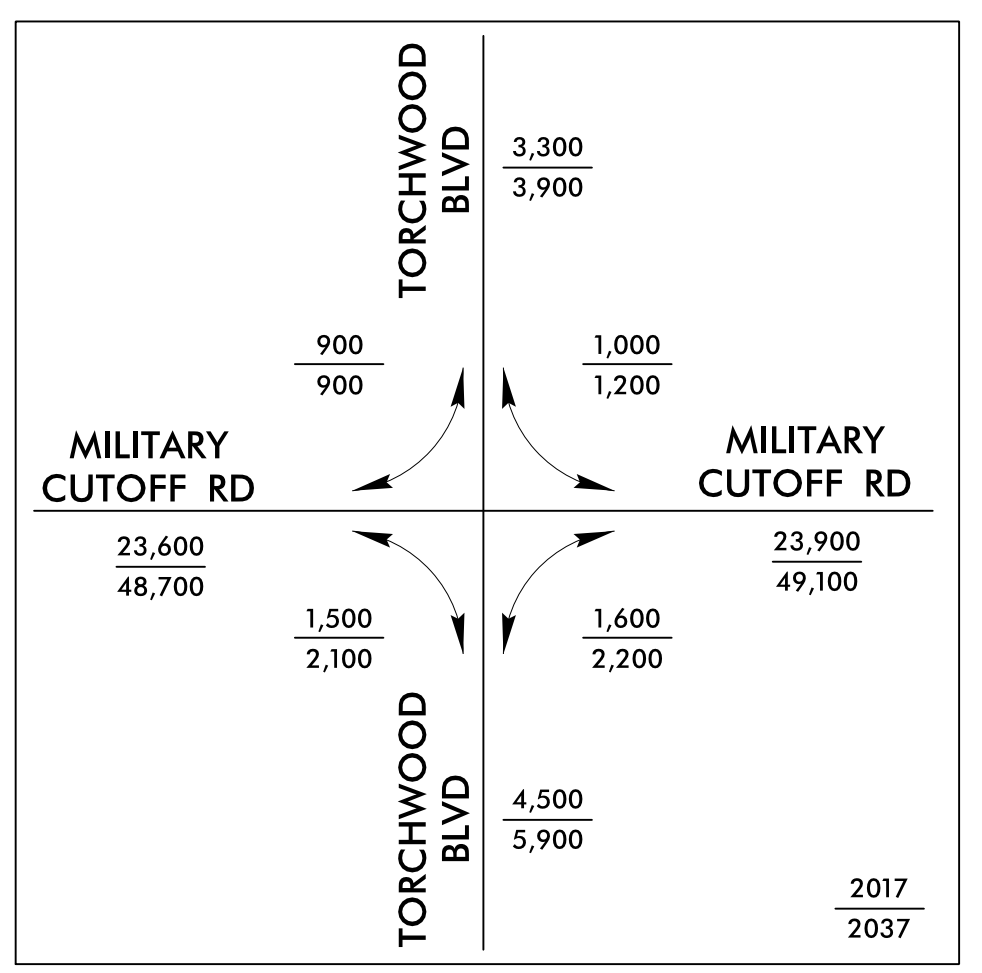

- (114) COURTNEY PINES HOA
DB 4889 PG 3128
MB 48 PG 180
- (117) MORGAN B JOHNSON
DB 5209 PG 2756
MB 48 PG 180
- (118) KRISTEN L GAMBILL
DB 5350 PG 1013
MB 52 PG 41
- (119) FELICE FURINO
DB 5246 PG 453
MB 48 PG 180
- (120) THINH HUU PHAN
DB 5306 PG 1344
MB 52 PG 41
- (121) STACEY S SEARS
DB 5413 PG 2589
MB 48 PG 180
- (122) DAVID K MULKEY
DB 5353 PG 190
MB 52 PG 41
- (123) MELISSA L HUBBARD
DB 5628 PG 1529
MB 48 PG 180
- (124) JASON G HERANDEZ
DB 5479 PG 2822
MB 52 PG 41
- (125) JUSTIN ARTHUR MILLS
DB 5813 PG 753
MB 48 PG 180
- (126) MATTHEW KYLE HOLLOWAY
DB 5464 PG 2380
MB 52 PG 41
- (127) KEITH MCBRIDE
DB 5664 PG 523
MB 48 PG 180
- (128) AMBER HODGE
DB 5760 PG 1715
MB 48 PG 180
- (129) ARP 2014-1BORROWER, LLC
DB 5836 PG 2801
MB 48 PG 180
- (130) MICHAEL M. BISE
DB 5734 PG 423
MB 52 PG 41
- (131) BRIAN S HUNT
DB 5470 PG 108
MB 52 PG 41
- (132) DANIEL E CLEMENTS
DB 5453 PG 2706
MB 48 PG 180
- (133) MICHAEL C MACGOVERN
DB 5452 PG 2548
MB 52 PG 41
- (134) GREG L BRYANT
DB 5244 PG 1507
MB 48 PG 180
- (135) THOMAS D HUGHES
DB 5457 PG 2035
MB 52 PG 41
- (136) AMY R KROEPLIN
DB 5451 PG 1390
MB 52 PG 41

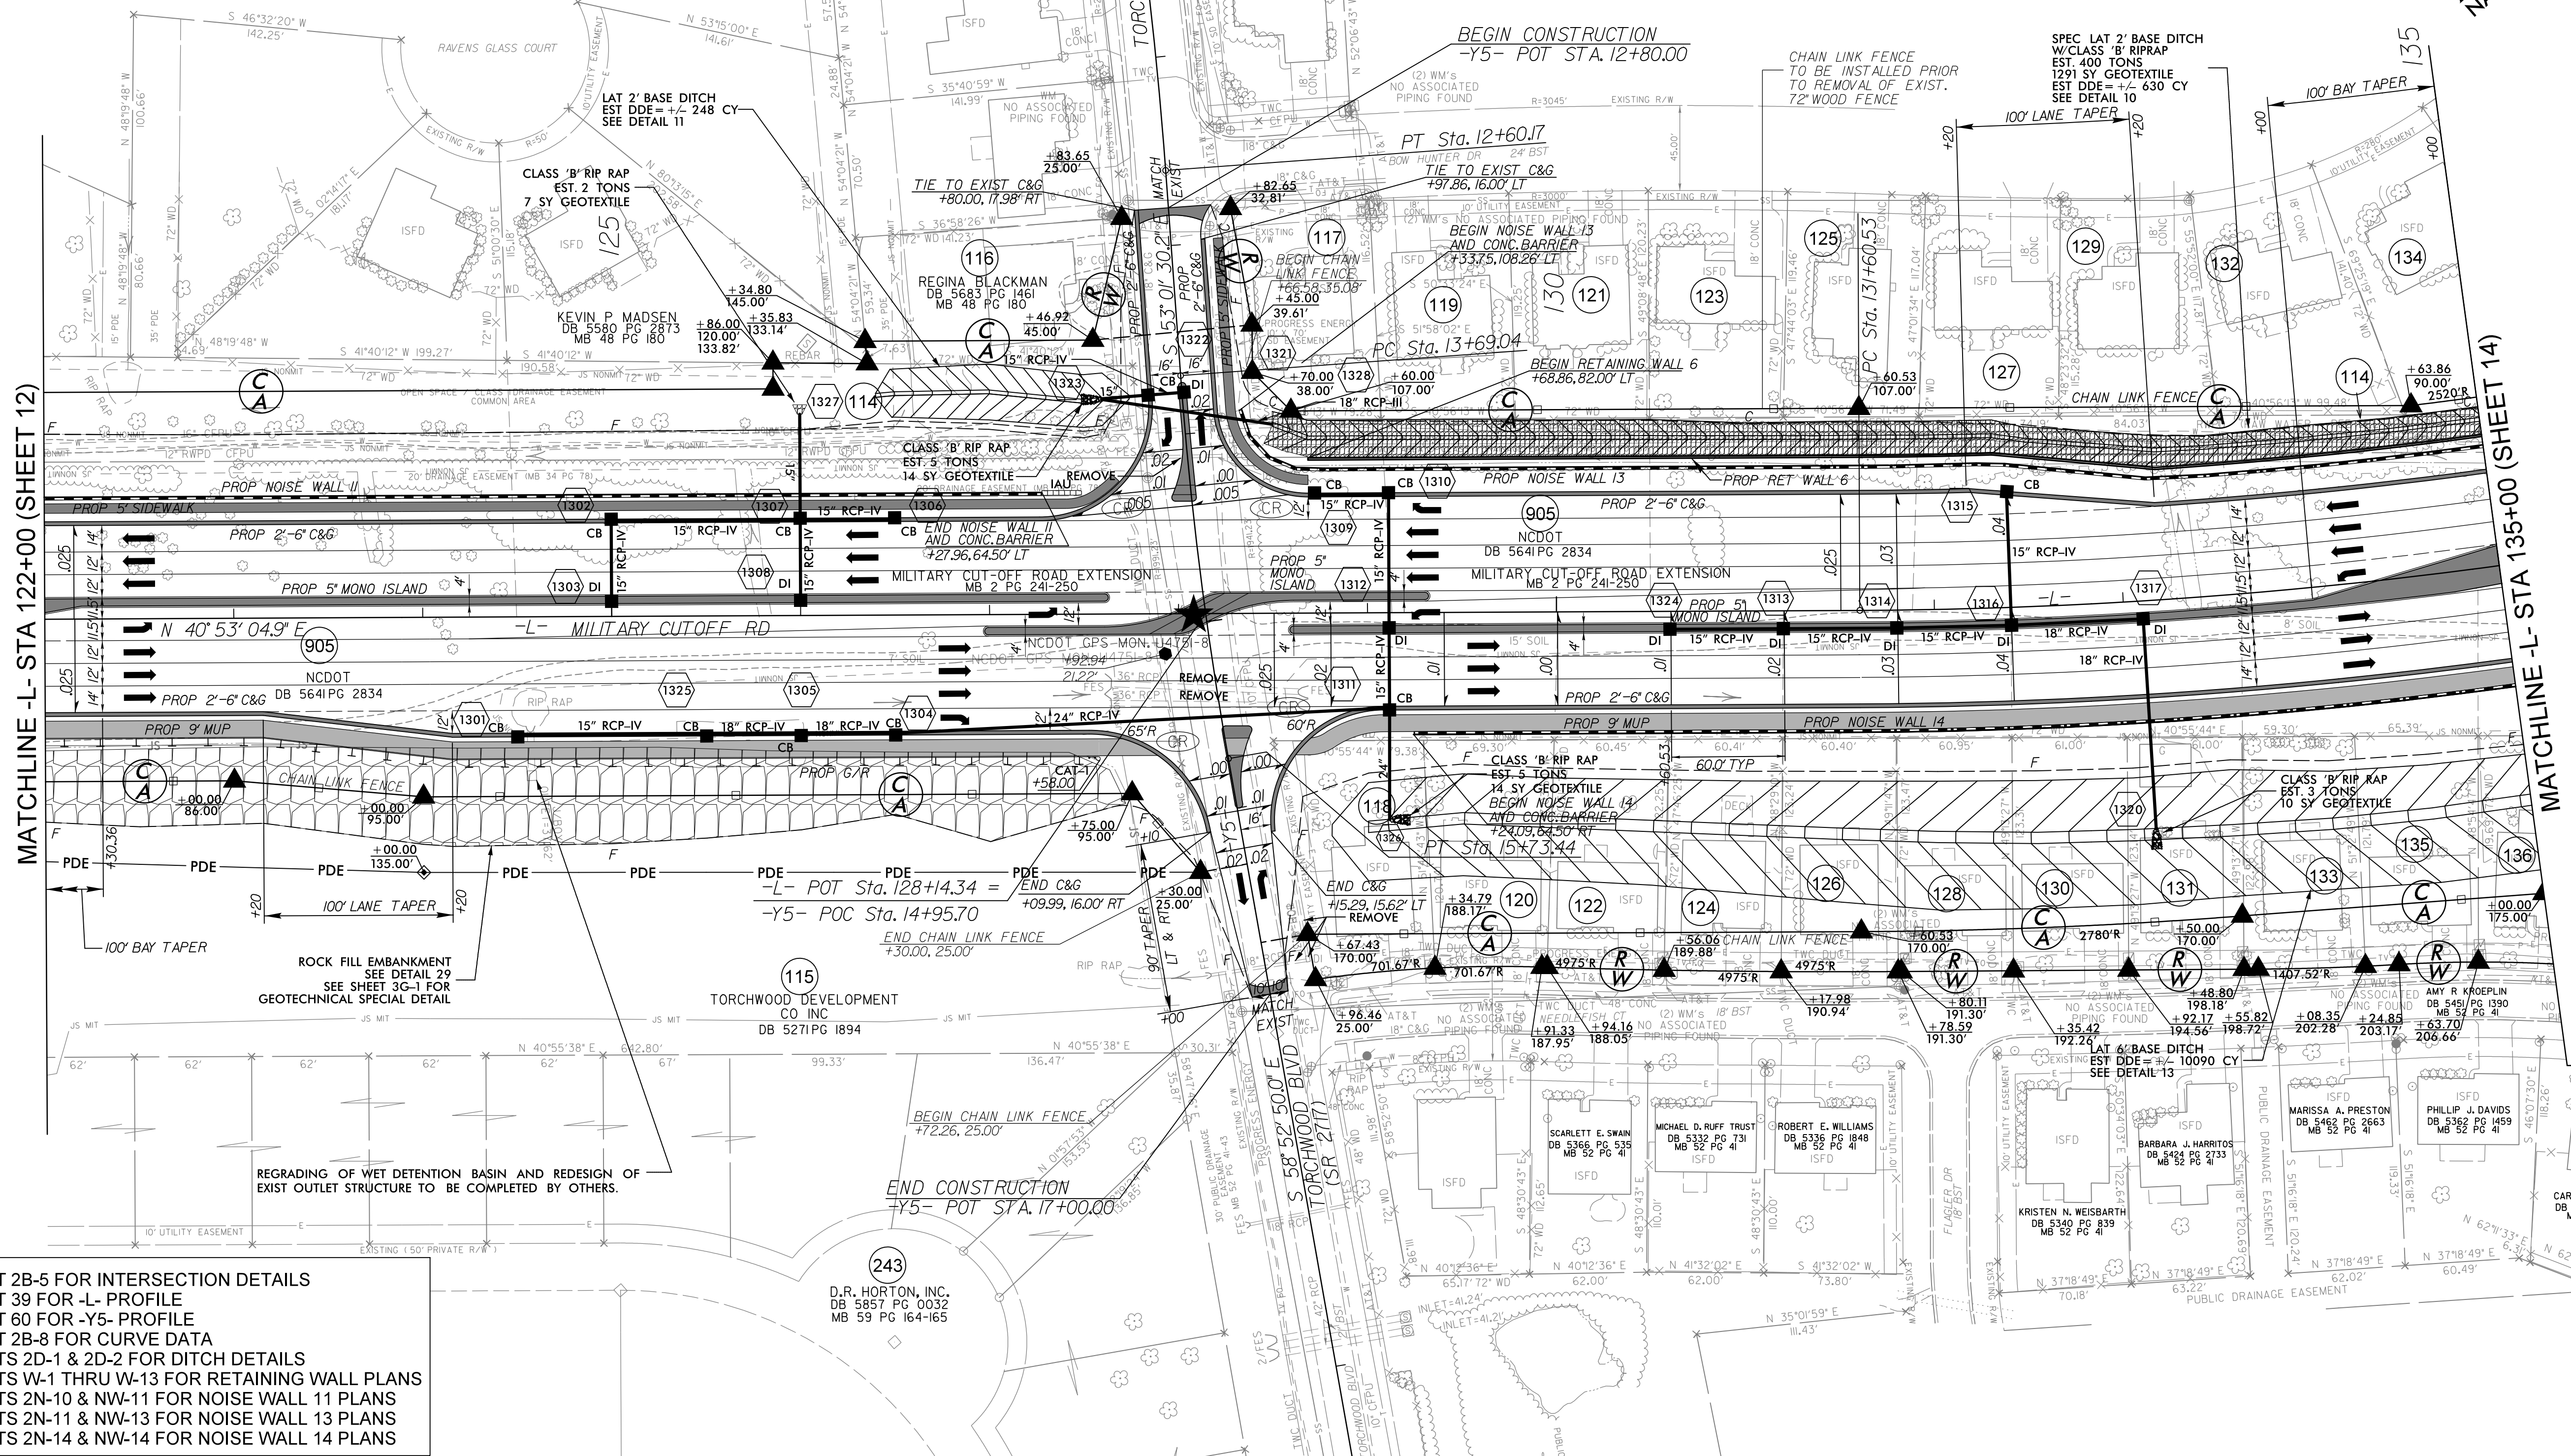

SEE SHEET 2B-5 FOR INTERSECTION DETAILS
 SEE SHEET 39 FOR -L- PROFILE
 SEE SHEET 60 FOR -Y5- PROFILE
 SEE SHEET 2B-8 FOR CURVE DATA
 SEE SHEETS 2D-1 & 2D-2 FOR DITCH DETAILS
 SEE SHEETS W-1 THRU W-13 FOR RETAINING WALL PLANS
 SEE SHEETS 2N-10 & NW-11 FOR NOISE WALL 11 PLANS
 SEE SHEETS 2N-11 & NW-13 FOR NOISE WALL 13 PLANS
 SEE SHEETS 2N-14 & NW-14 FOR NOISE WALL 14 PLANS

7/24/2017 Proj: U-4751-RDY_psh13.dgn

NAD 83/NSRS 2007