

PROJECT REFERENCE NO. <i>U-4751</i>		SHEET NO. <i>18</i>	
RW SHEET NO.		HYDRAULICS ENGINEER	
ROADWAY DESIGN ENGINEER			
DOCUMENT NOT CONSIDERED FINAL UNLESS ALL SIGNATURES COMPLETED			


SEE SHEET 2A-10 FOR TURNAROUND DETAILS
SEE SHEET 42 FOR -L- PROFILE
SEE SHEET 62 FOR -Y18- PROFILE
SEE SHEET 63 FOR -SR4- PROFILE
SEE SHEETS 2B-8 & 2B-9 FOR CURVE DATA
SEE SHEETS 2D-1 & 2D-2 FOR DITCH DETAILS

148
HANOVER LAND, LLC
DB 4129 PG 437
DB 4129 PG 441
DB 4414 PG 403
DB 4476 PG 877
DB 4546 PG 380
DB 4736 PG 236
MB 8 PG 88

NAD 83/NSRS 2007

MATCHLINE -L- STA 187+00 (SHEET 17)

MATCHLINE -L- STA 200+00 (SHEET 19)

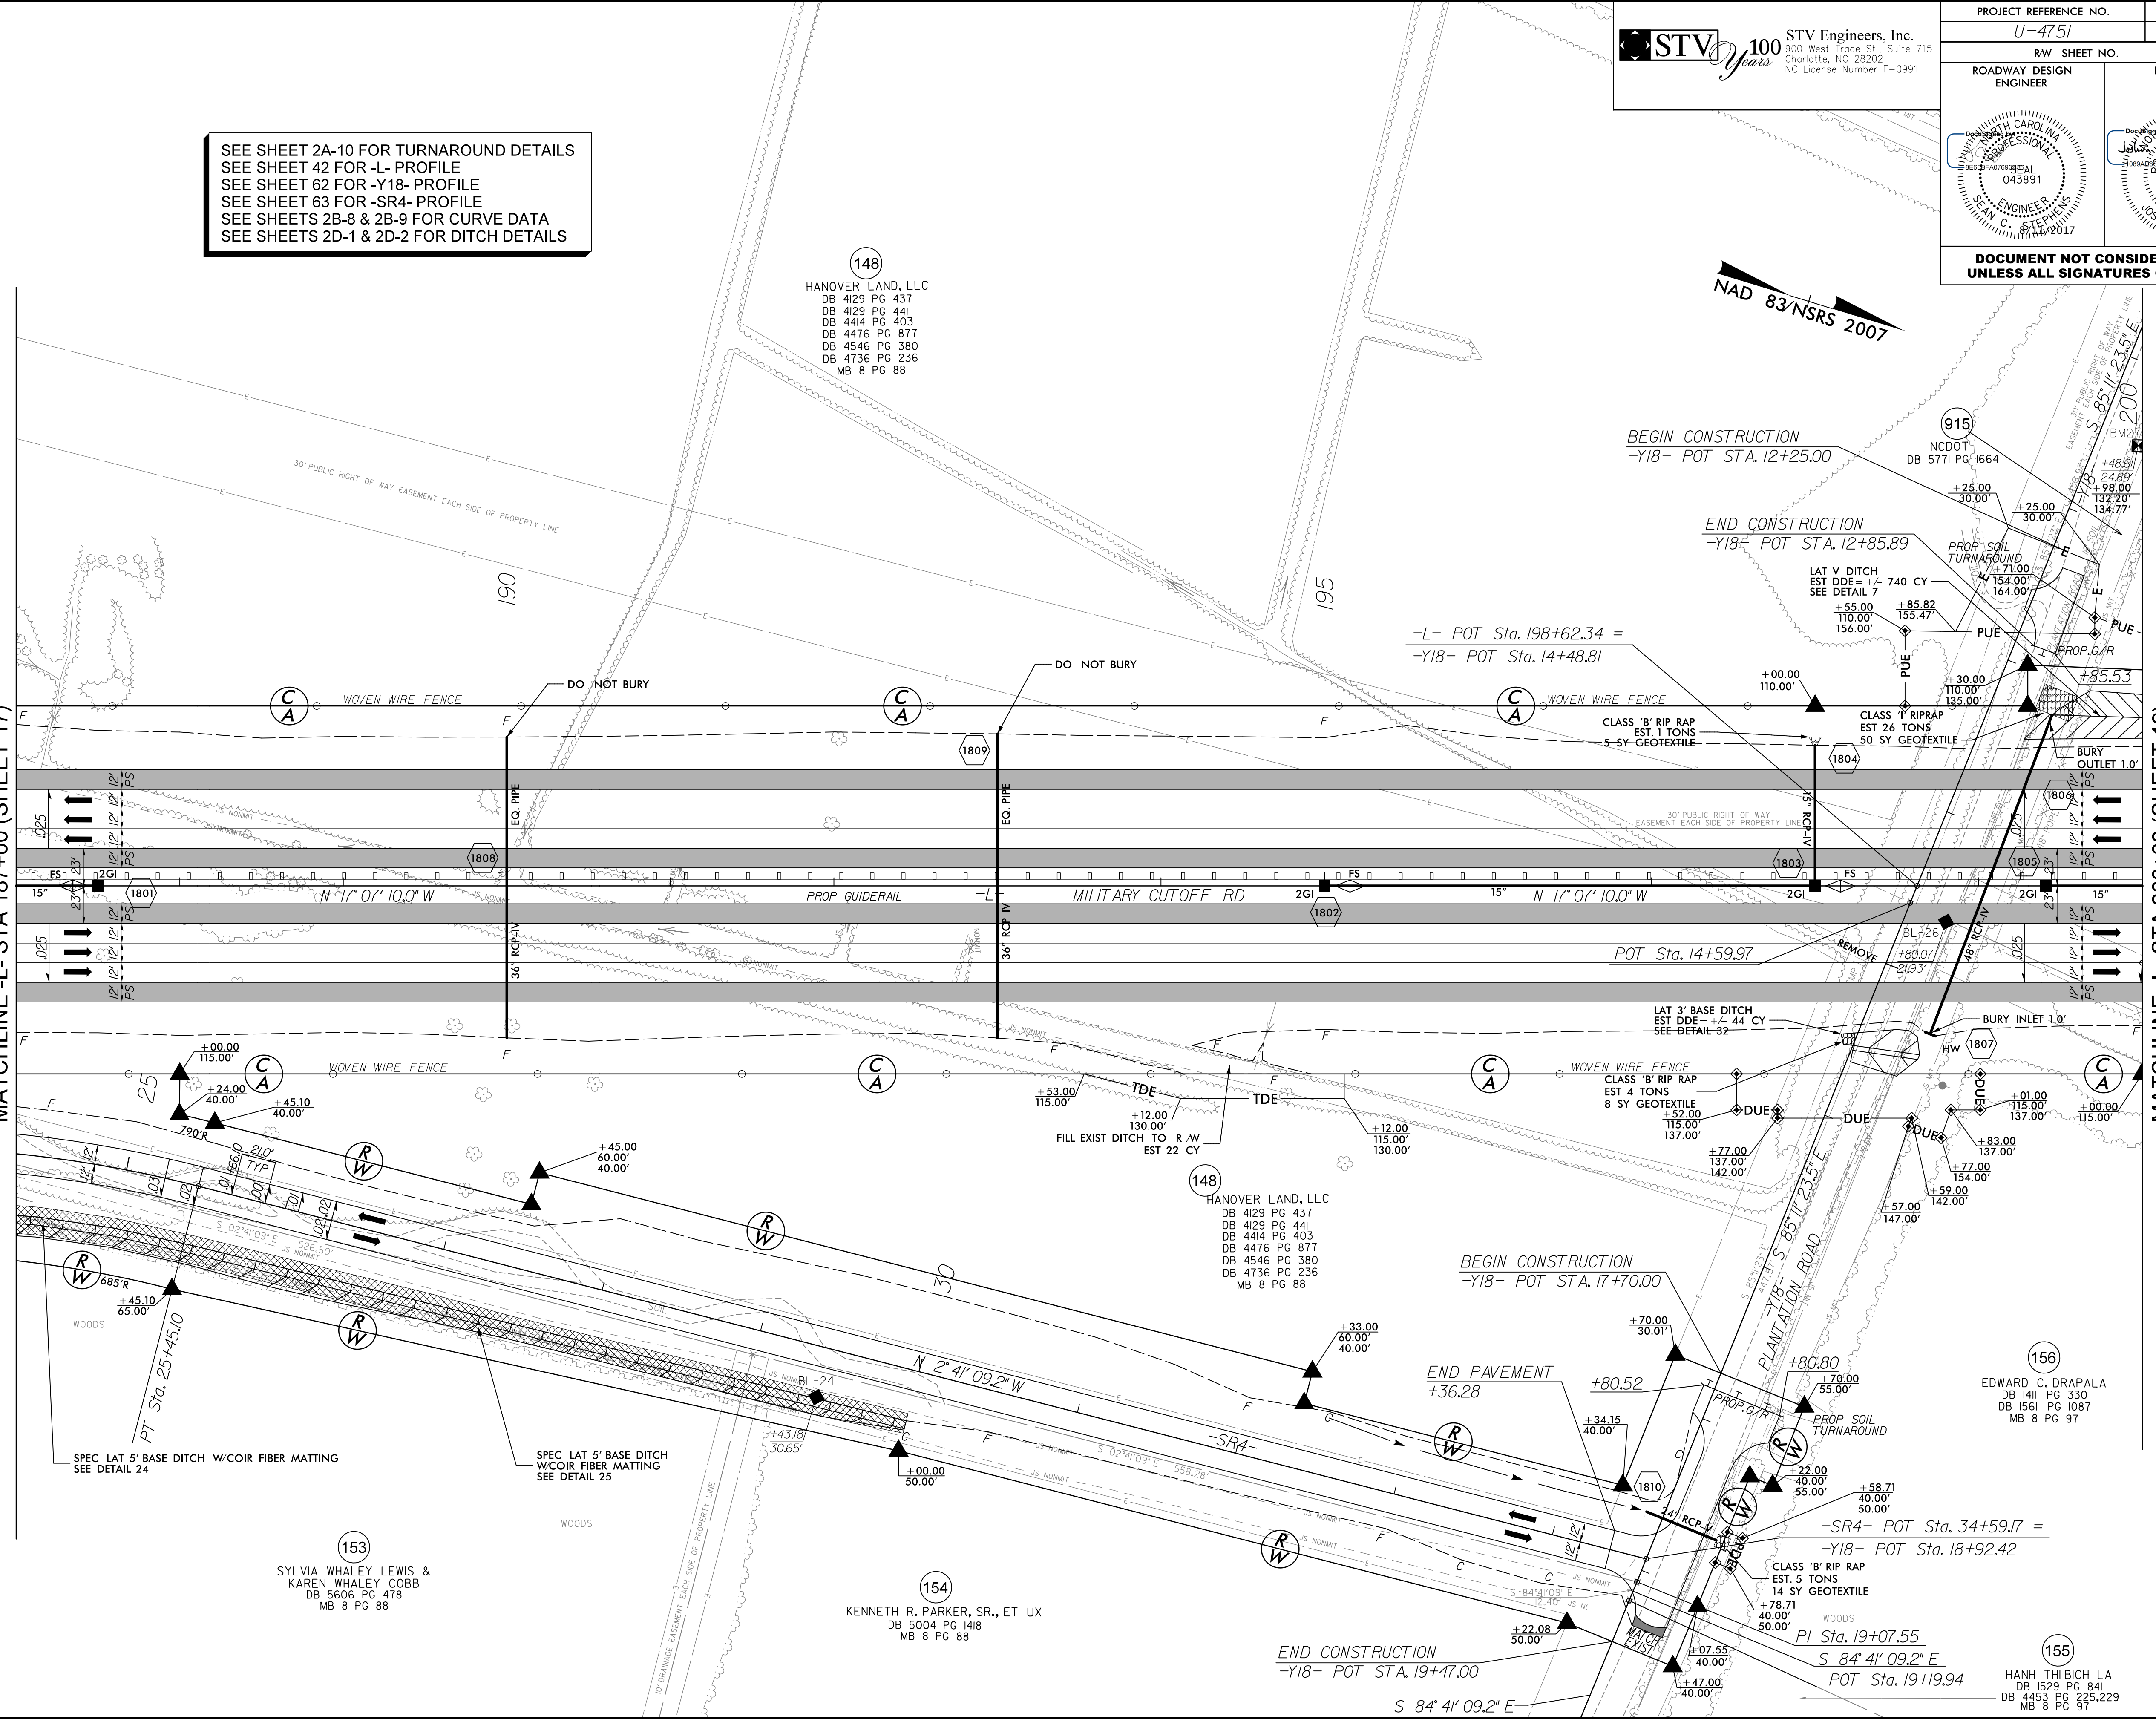

153
SYLVIA WHALEY LEWIS &
KAREN WHALEY COBB
DB 5606 PG 478
MB 8 PG 88

154
KENNETH R. PARKER, SR., ET UX
DB 5004 PG 1418
MB 8 PG 88

148
HANOVER LAND, LLC
DB 4129 PG 437
DB 4129 PG 441
DB 4414 PG 403
DB 4476 PG 877
DB 4546 PG 380
DB 4736 PG 236
MB 8 PG 88

156
EDWARD C. DRAPALA
DB 1411 PG 330
DB 1561 PG 1087
MB 8 PG 97

155
HANH THI BICH LA
DB 1529 PG 841
DB 4453 PG 225,229
MB 8 PG 97

7/14/2017
R:\V\2017\Proj\U4751\U4751_SHT18.dgn
psh18.dgn