



STV 100 Years STV Engineers, Inc.
 900 West Trade St., Suite 715
 Charlotte, NC 28202
 NC License Number F-0991

**DOCUMENT NOT CONSIDERED FINAL
 UNLESS ALL SIGNATURES COMPLETED**

PROJECT REFERENCE NO. U-4751	SHEET NO. 25
RW SHEET NO. ROADWAY DESIGN ENGINEER	HYDRAULICS ENGINEER

Professional Engineer Seal: STAN C. STUBBS, No. 043891, State of North Carolina, Exp. 12/31/2017

Professional Engineer Seal: EDWARD J. FINANCE, No. 029388, State of North Carolina, Exp. 12/31/2017

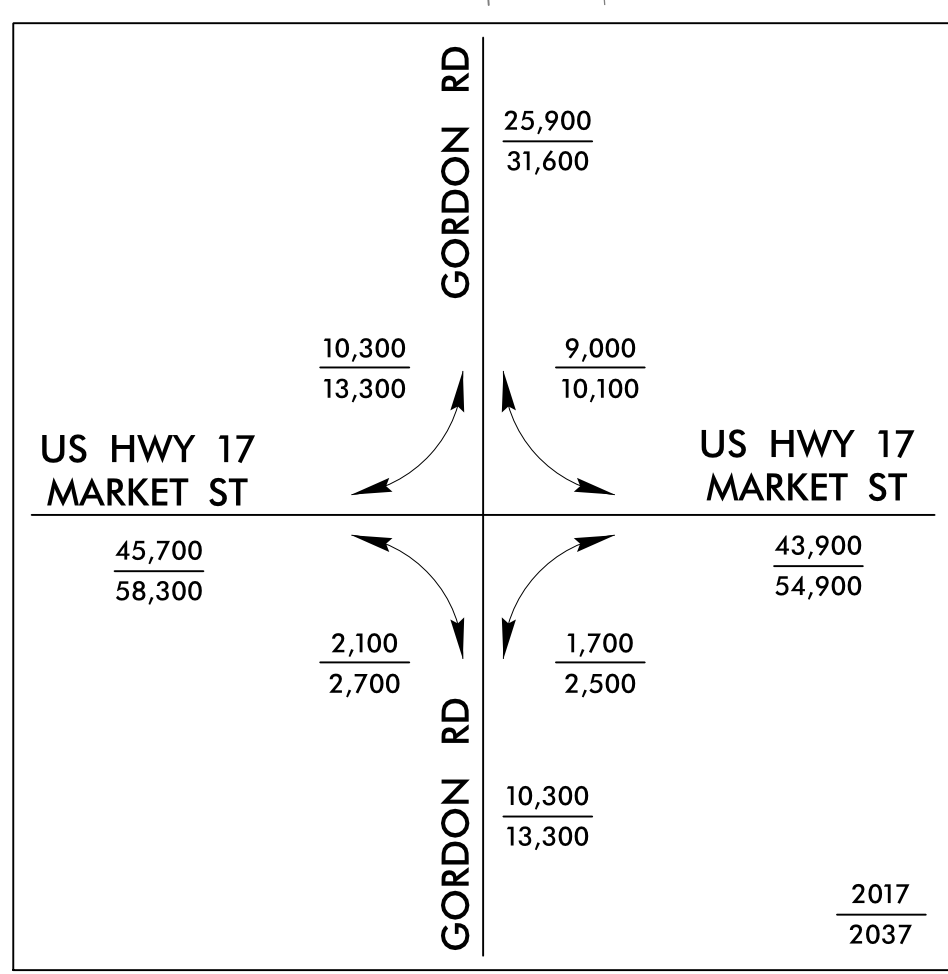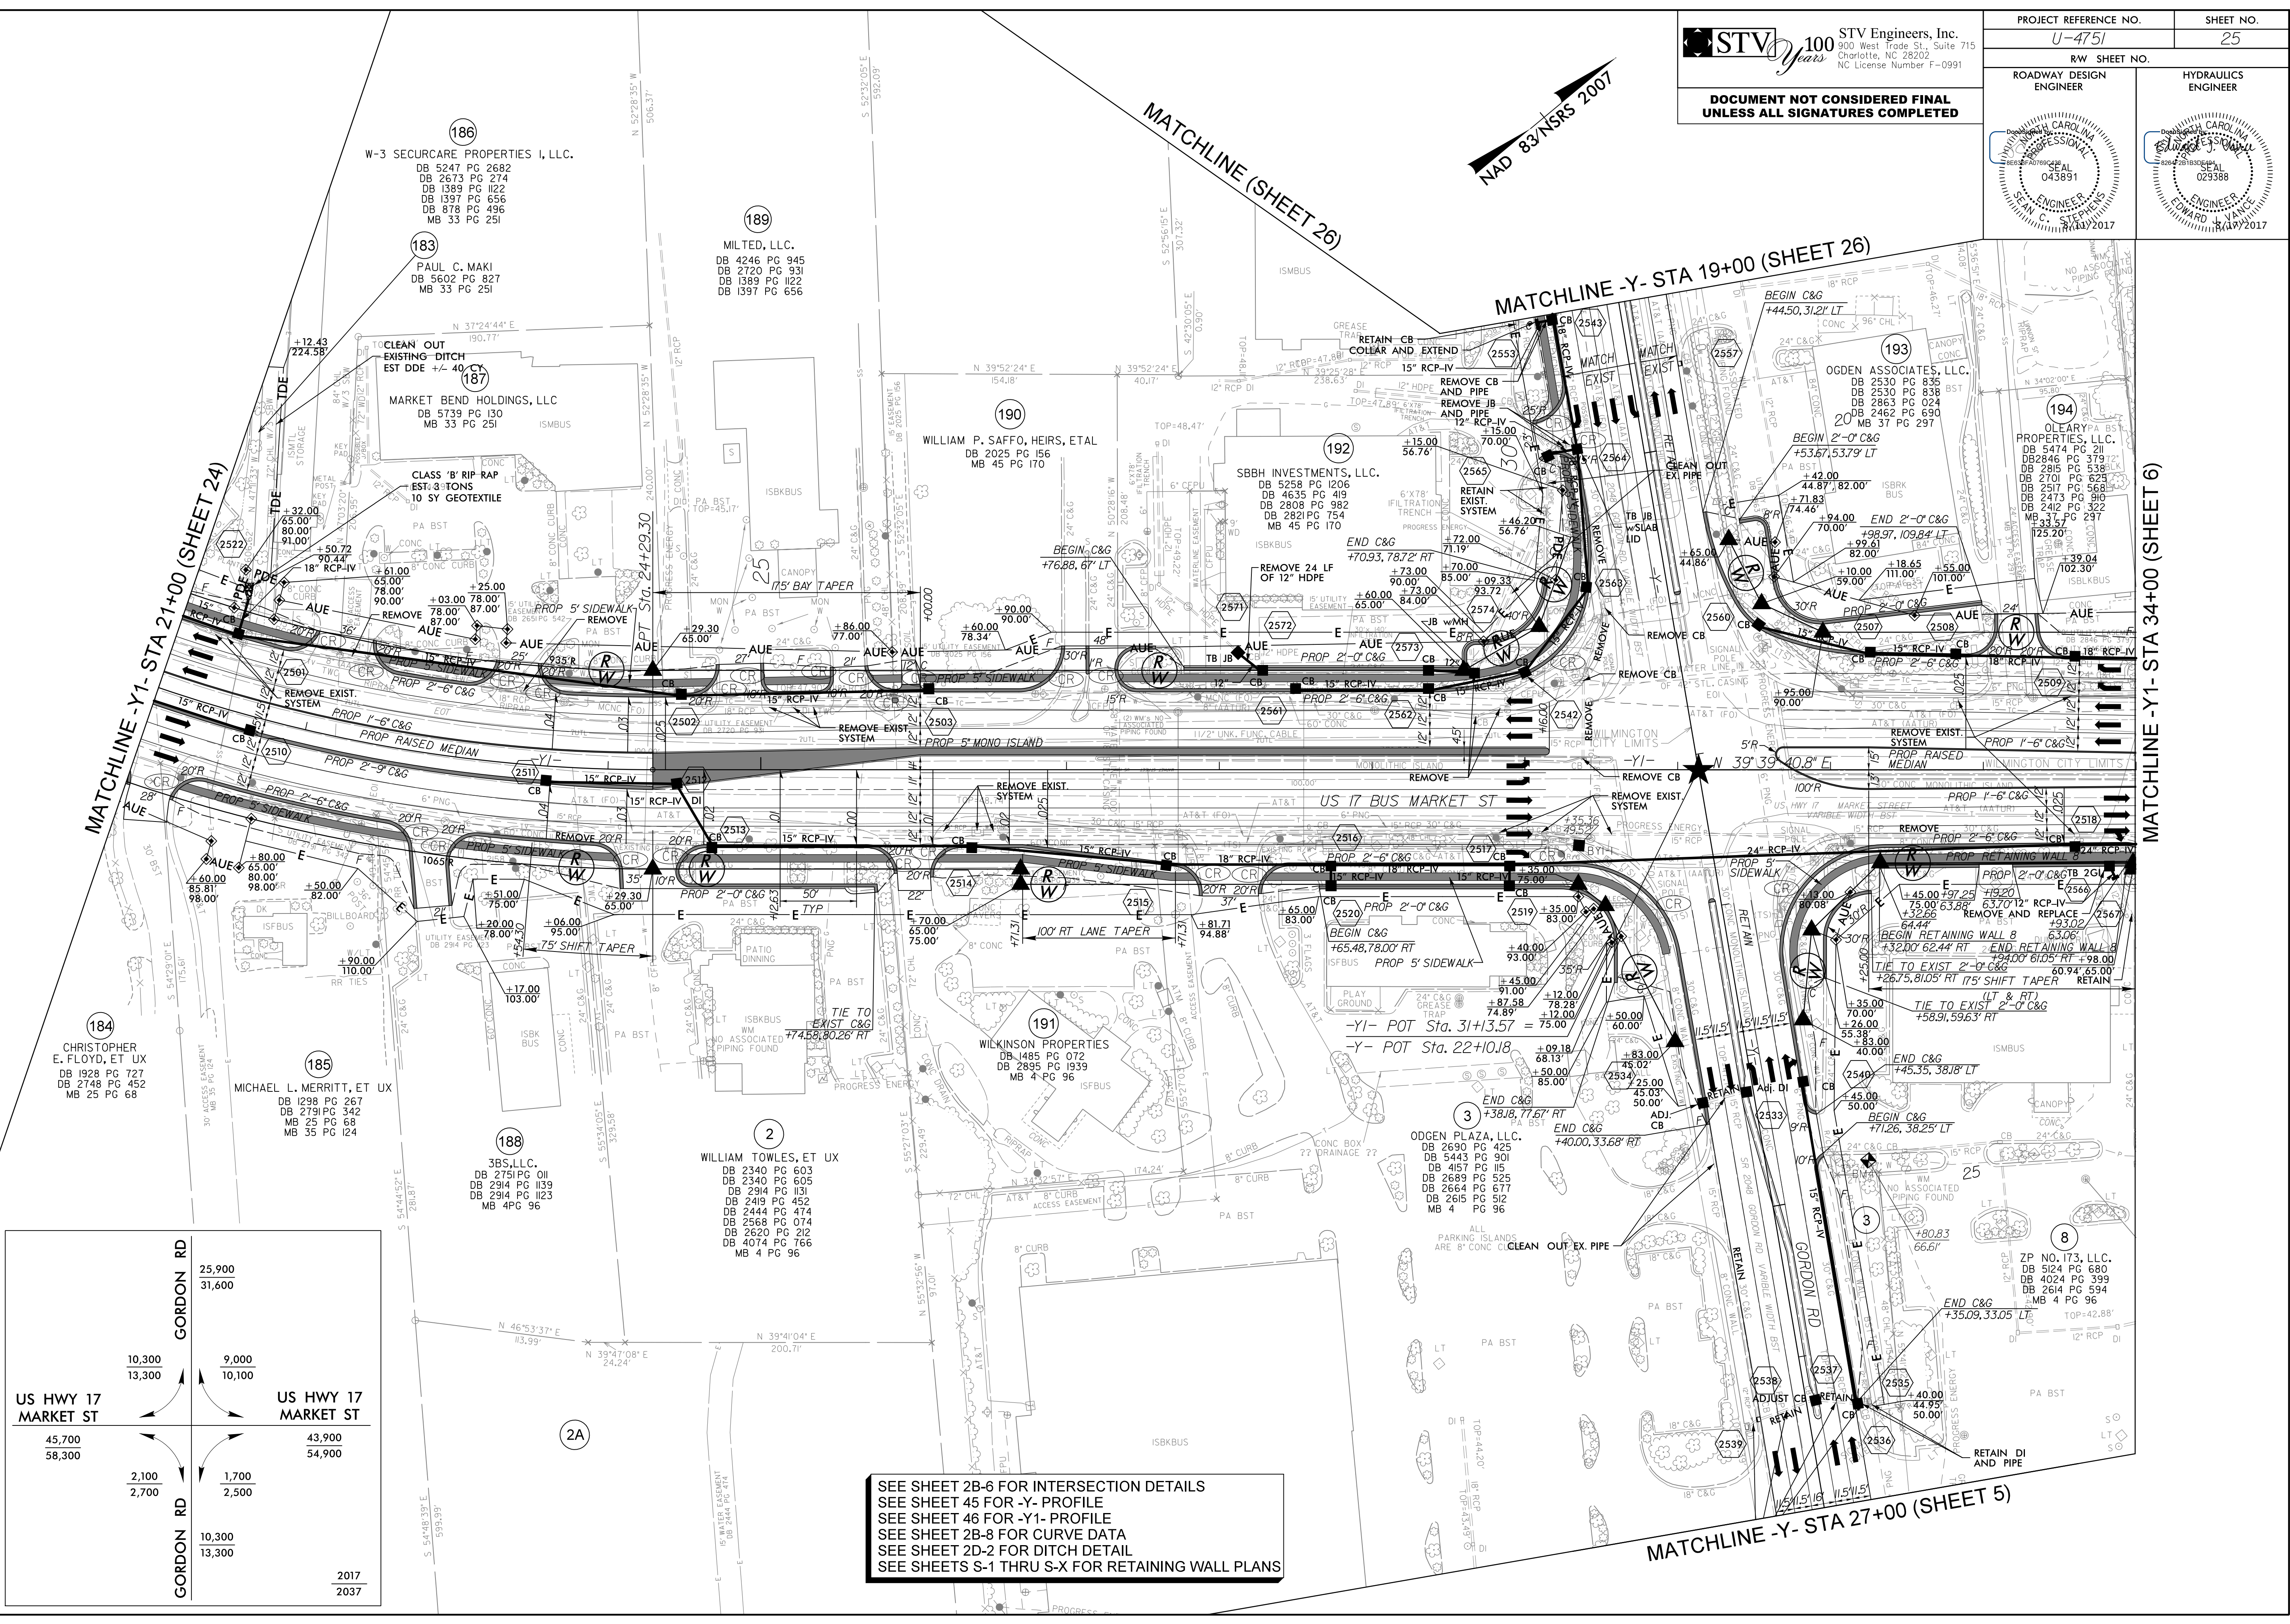

SEE SHEET 2B-6 FOR INTERSECTION DETAILS
 SEE SHEET 45 FOR -Y- PROFILE
 SEE SHEET 46 FOR -Y1- PROFILE
 SEE SHEET 2B-8 FOR CURVE DATA
 SEE SHEET 2D-2 FOR DITCH DETAIL
 SEE SHEETS S-1 THRU S-X FOR RETAINING WALL PLANS

1/16/2017
 C:\Users\perry\OneDrive\Projects\U4751\RDY - psh25.dgn
 STC/DES