
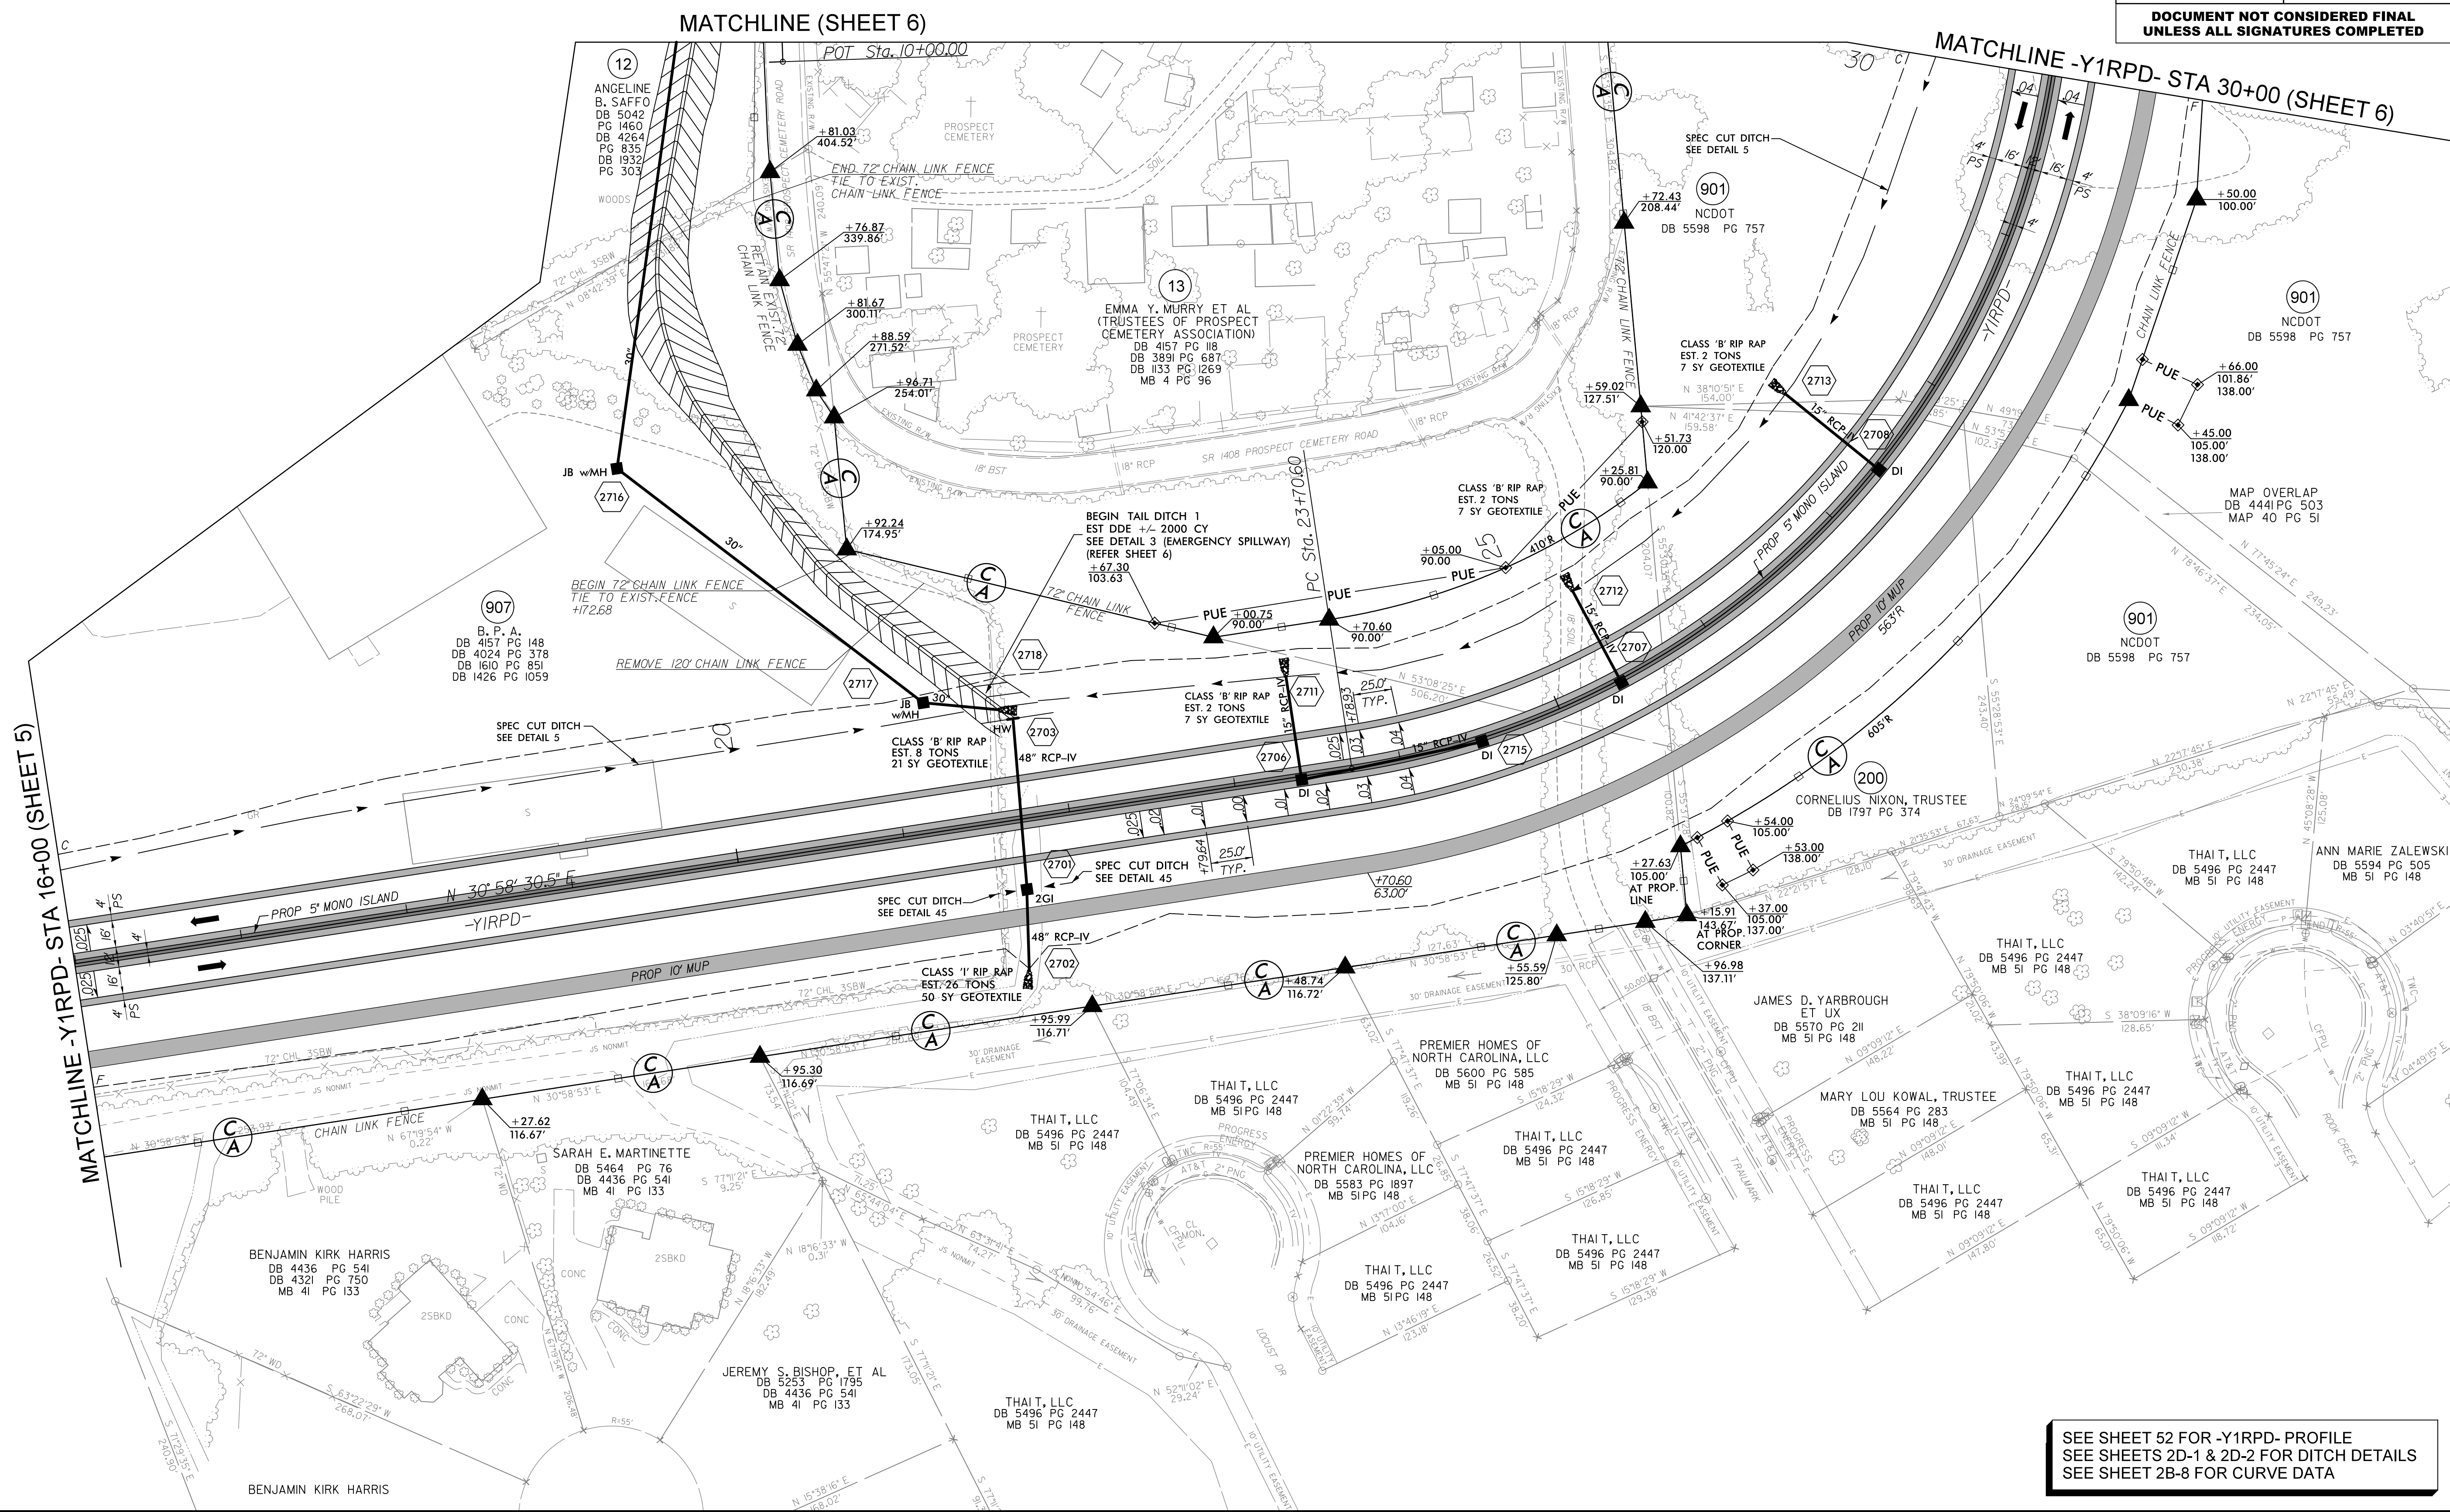


PROJECT REFERENCE NO. U-4751		SHEET NO. 27	
RW SHEET NO.		HYDRAULICS ENGINEER	
ROADWAY DESIGN ENGINEER		SEAL 043891	
SEAL 043891		SEAL 029388	
STEPHEN C. STEPHENS		EDWARD J. VAN	
MAY 2017		MAY 2017	
DOCUMENT NOT CONSIDERED FINAL UNLESS ALL SIGNATURES COMPLETED			

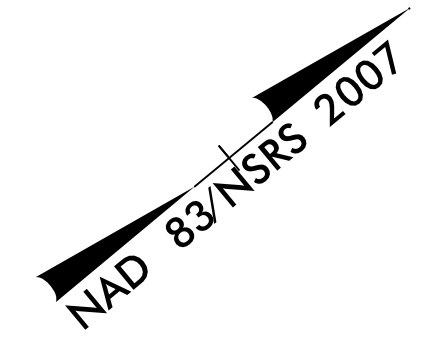

SEE SHEET 52 FOR -Y1RPD- PROFILE  
 SEE SHEETS 2D-1 & 2D-2 FOR DITCH DETAILS  
 SEE SHEET 2B-8 FOR CURVE DATA

7/14/2017  
 R:\V\2017\Projects\Projects\SH\U4751.RD\Y\_psh27.dgn  
 C:\Users\jacob\Documents