
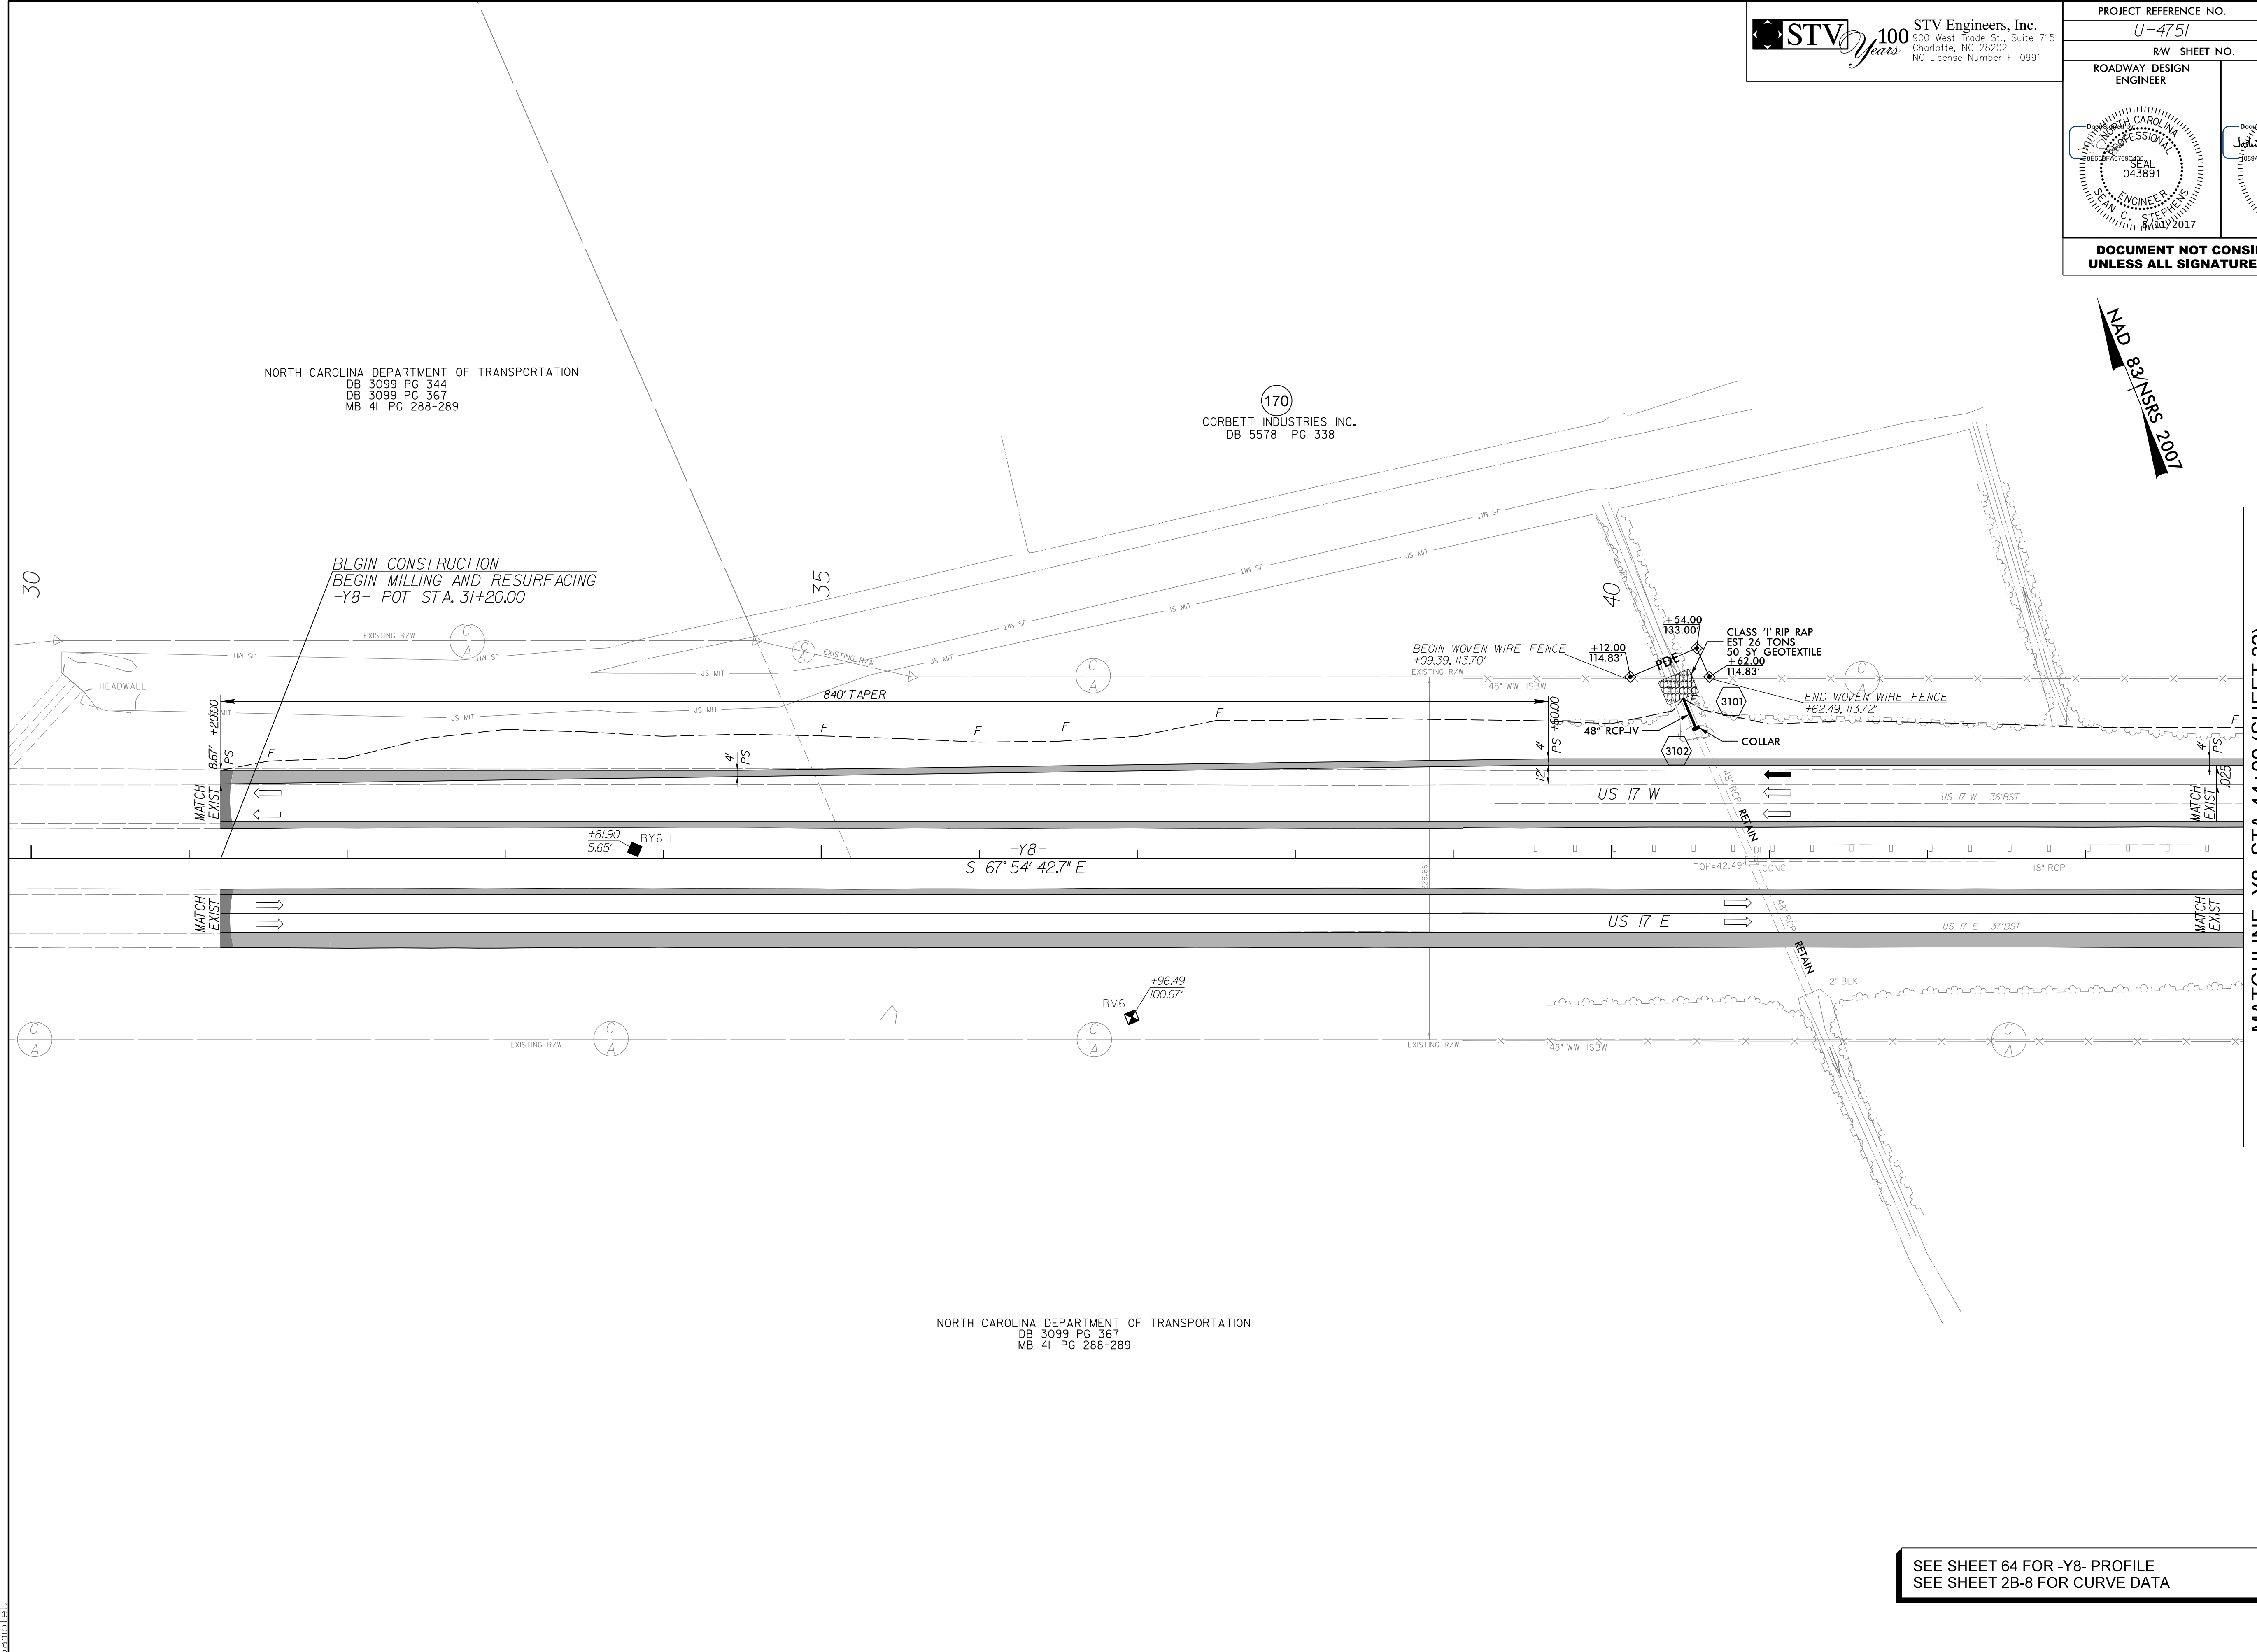


PROJECT REFERENCE NO. <i>U-4751</i>		SHEET NO. <i>31</i>
RW SHEET NO.		
ROADWAY DESIGN ENGINEER	HYDRAULICS ENGINEER	
<b>DOCUMENT NOT CONSIDERED FINAL UNLESS ALL SIGNATURES COMPLETED</b>		

NORTH CAROLINA DEPARTMENT OF TRANSPORTATION  
DB 3099 PG 344  
DB 3099 PG 367  
MB 4I PG 288-289

170  
CORBETT INDUSTRIES INC.  
DB 5578 PG 338

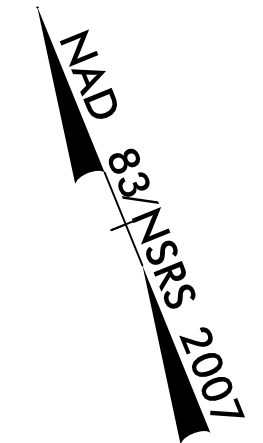

MATCHLINE -Y8- STA 44+00 (SHEET 32)

NORTH CAROLINA DEPARTMENT OF TRANSPORTATION  
DB 3099 PG 367  
MB 4I PG 288-289

SEE SHEET 64 FOR -Y8- PROFILE  
SEE SHEET 2B-8 FOR CURVE DATA

7/14/2017  
R:\V\2017\Levy\Proj\SH\U4751.RDY -psh31.dgn  
C:\msd\lec