

5/28/99

STV 100 Years
 STV Engineers, Inc.
 900 West Trade St., Suite 715
 Charlotte, NC 28202
 NC License Number F-0991



PROJECT REFERENCE NO. <i>U-4751</i>	SHEET NO. 35
ROADWAY DESIGN ENGINEER	HYDRAULICS ENGINEER
<i>[Signature]</i>	<i>[Signature]</i>
043891	029388
2017	2017

**DOCUMENT NOT CONSIDERED FINAL
UNLESS ALL SIGNATURES COMPLETED**

DITCH LEGEND

LEFT DITCH - - - - -

RIGHT DITCH - - - - -

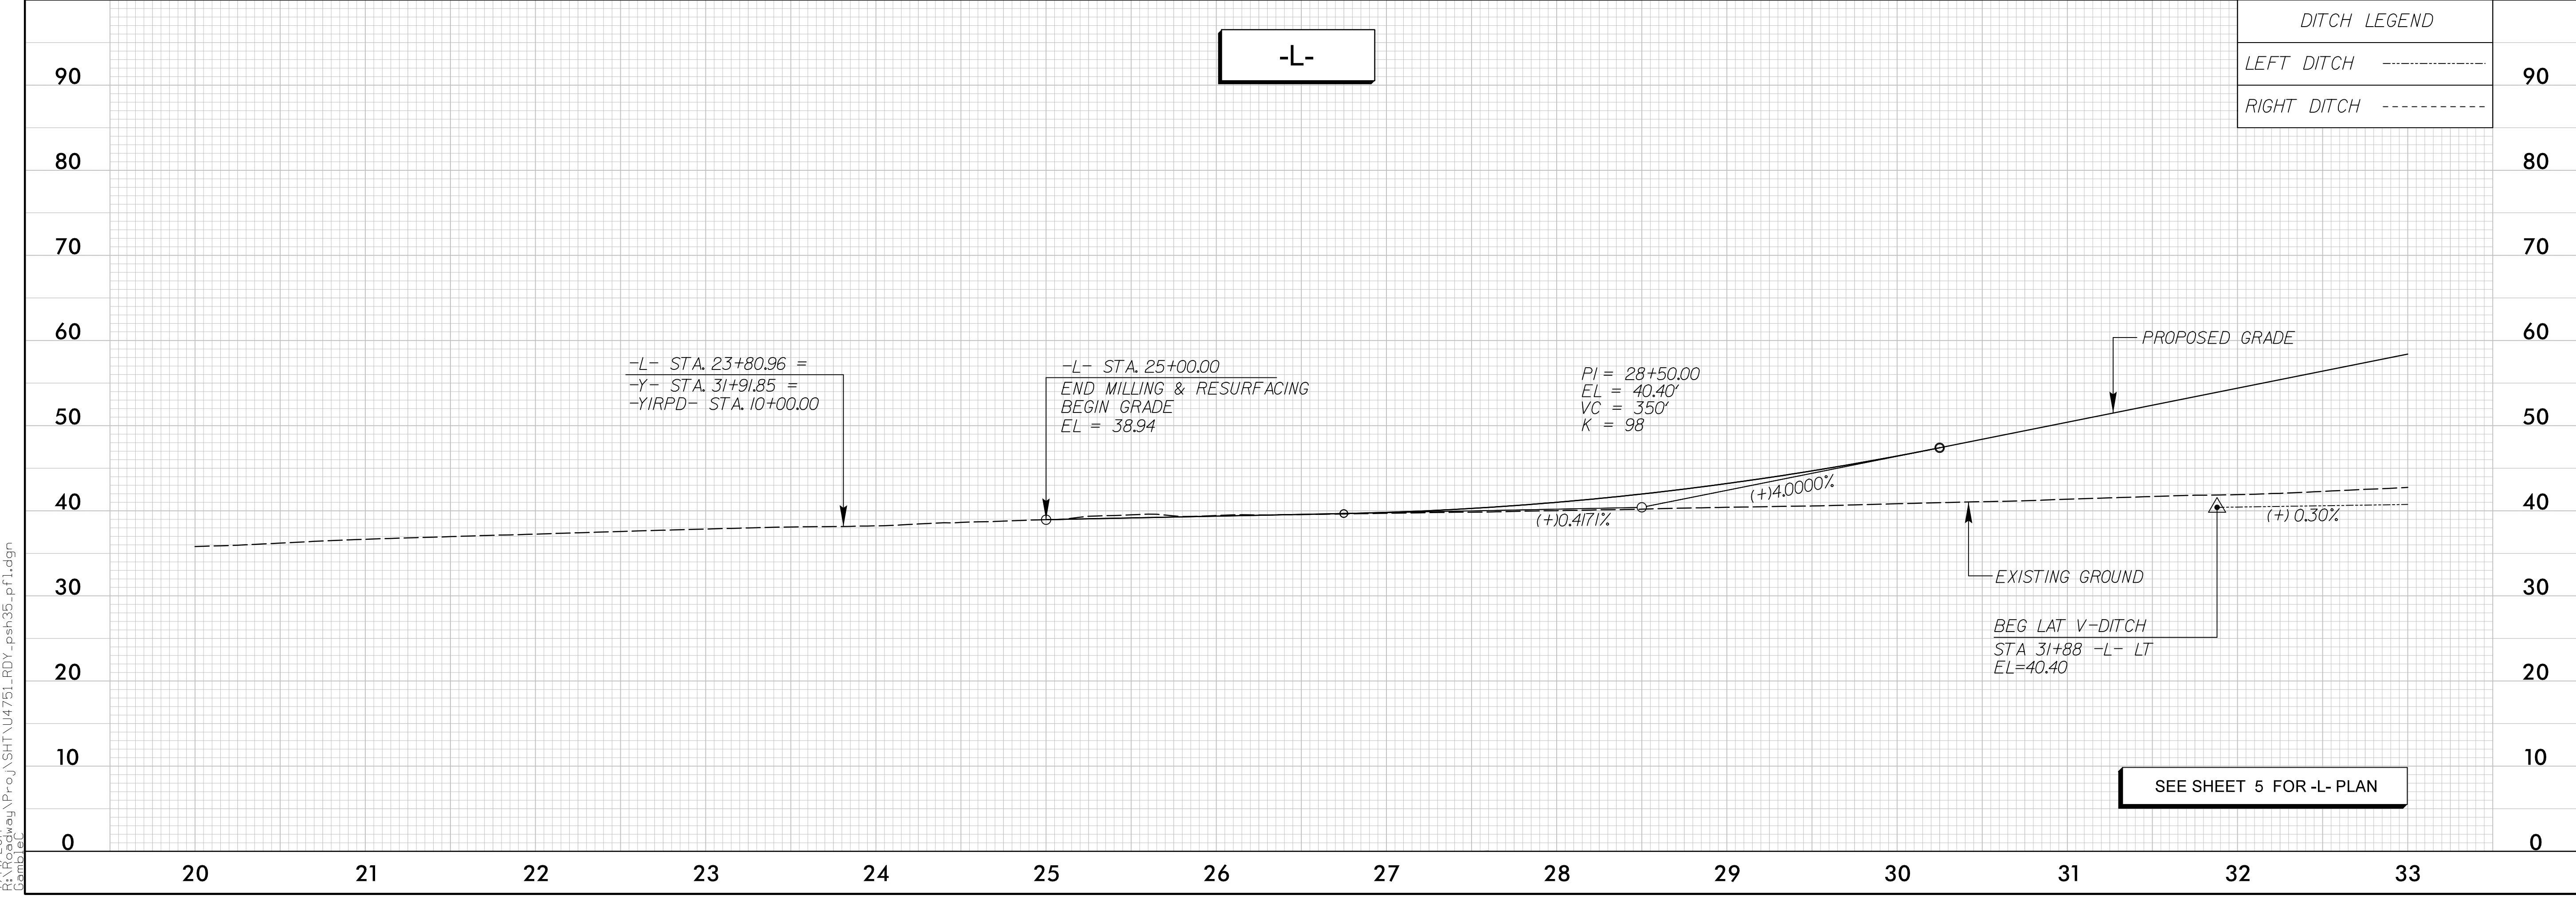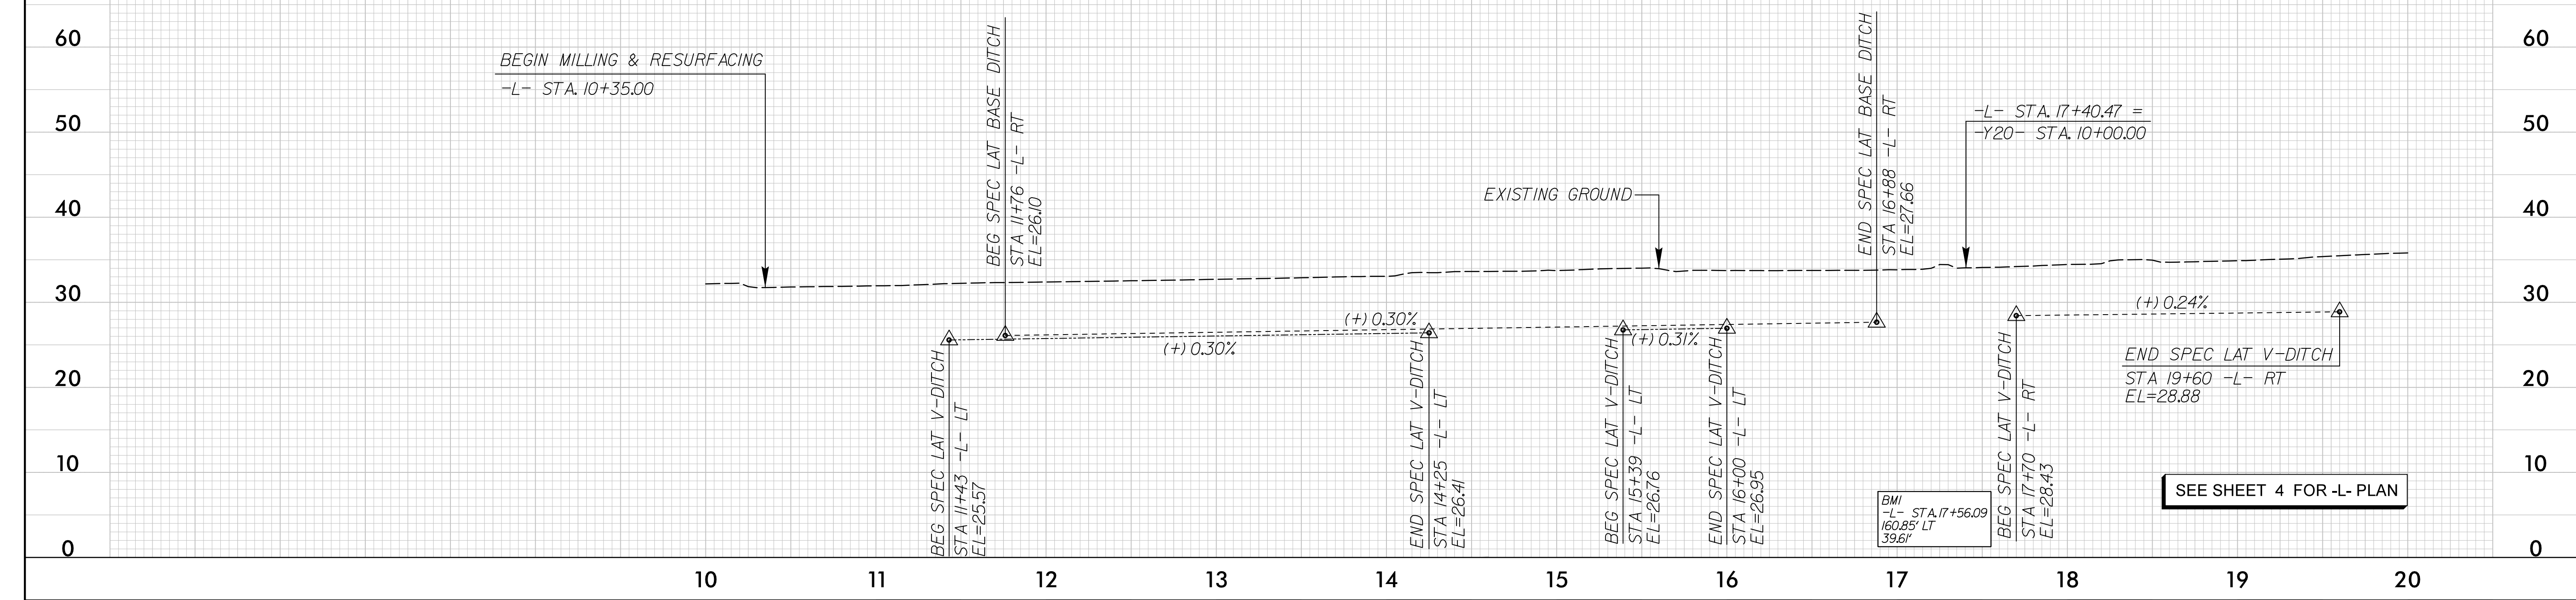

T:\4751\2017\04\04\01\RDY\4751_RDY_psh35.pfl.dgn