

5/28/17

-Y8RPDB-


STV 100 Years
 STV Engineers, Inc.
 900 West Trade St., Suite 715
 Charlotte, NC 28202
 NC License Number F-0991

PROJECT REFERENCE NO. U-4751	SHEET NO. 59
ROADWAY DESIGN ENGINEER	HYDRAULICS ENGINEER
DOCUMENT NOT CONSIDERED FINAL UNLESS ALL SIGNATURES COMPLETED	

DITCH LEGEND

LEFT DITCH -----

RIGHT DITCH -----

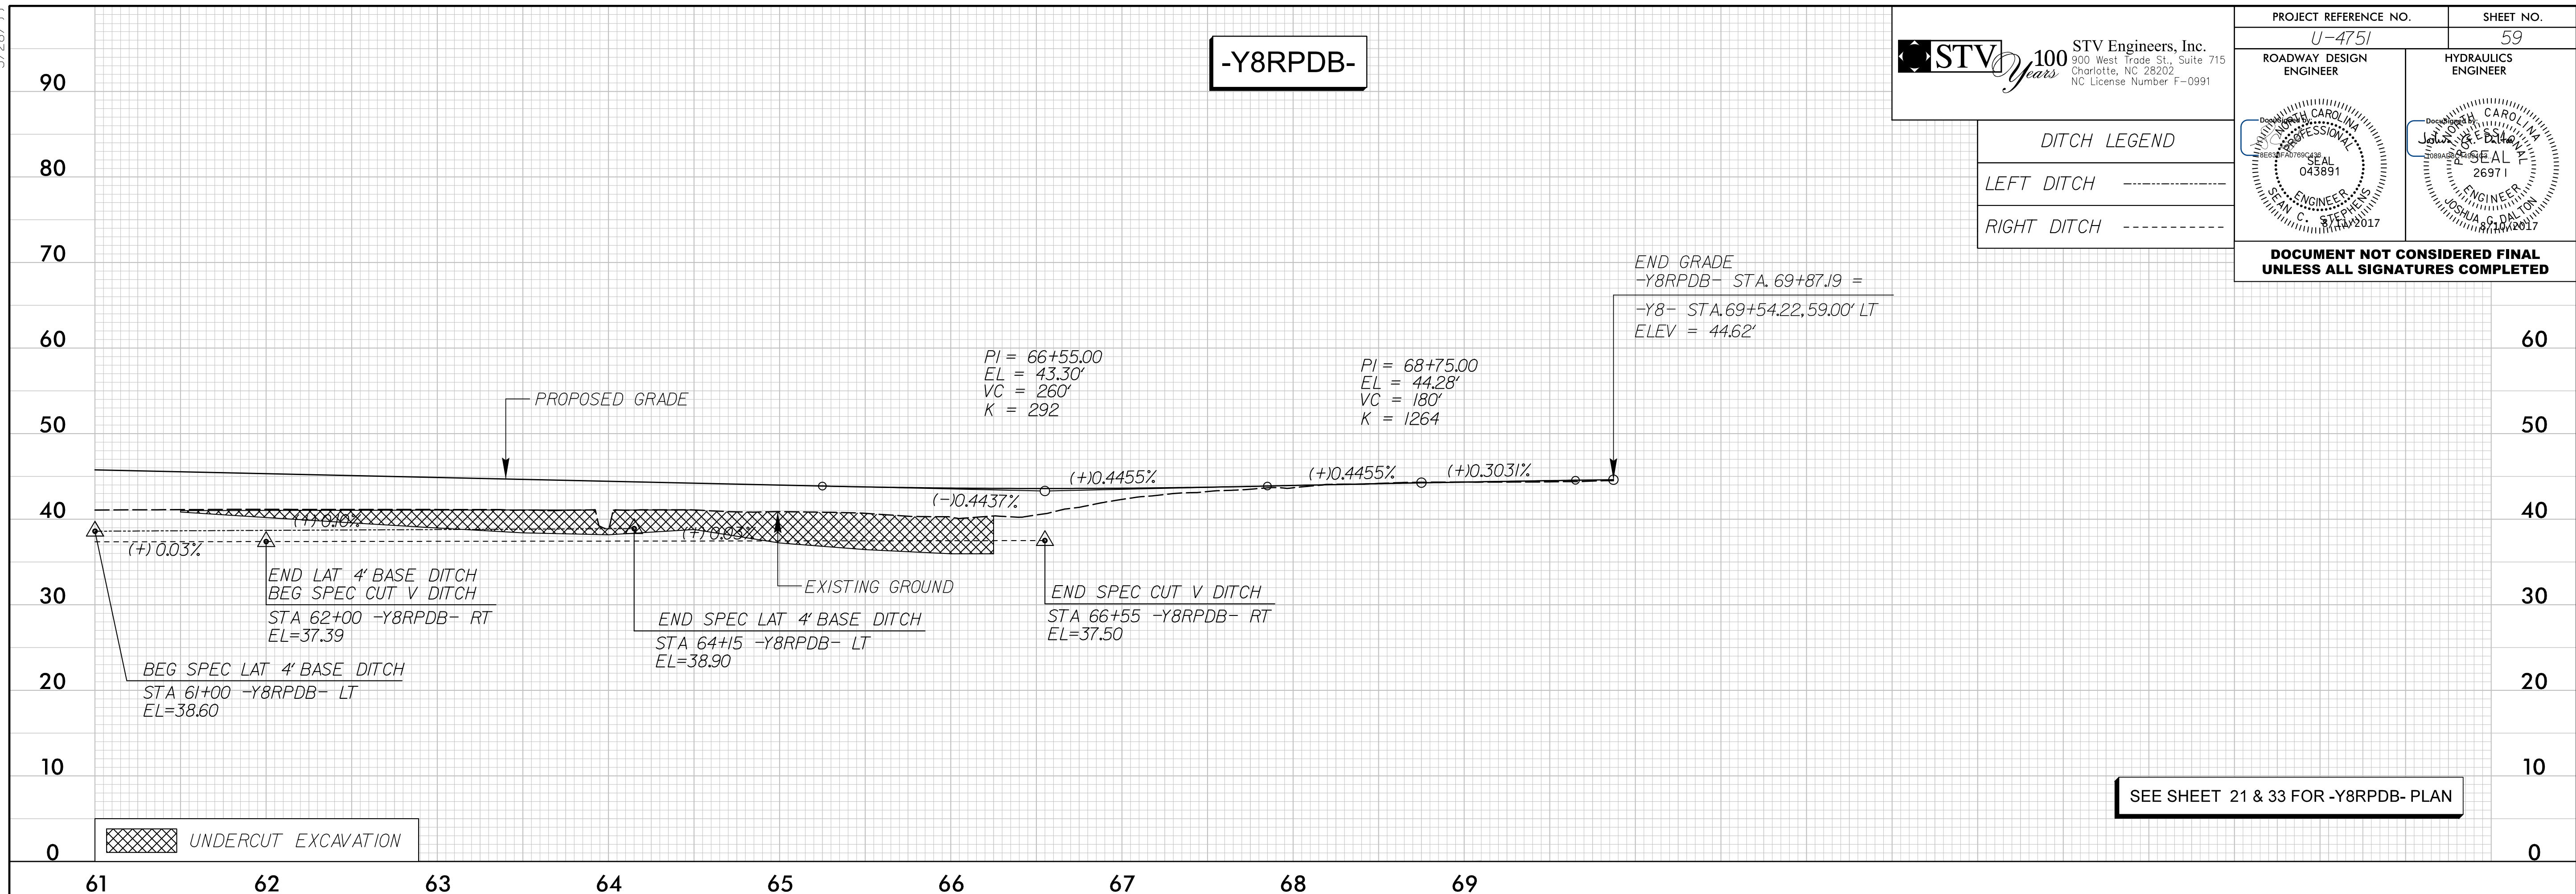


-Y3-

DITCH LEGEND

LEFT DITCH -----

RIGHT DITCH -----

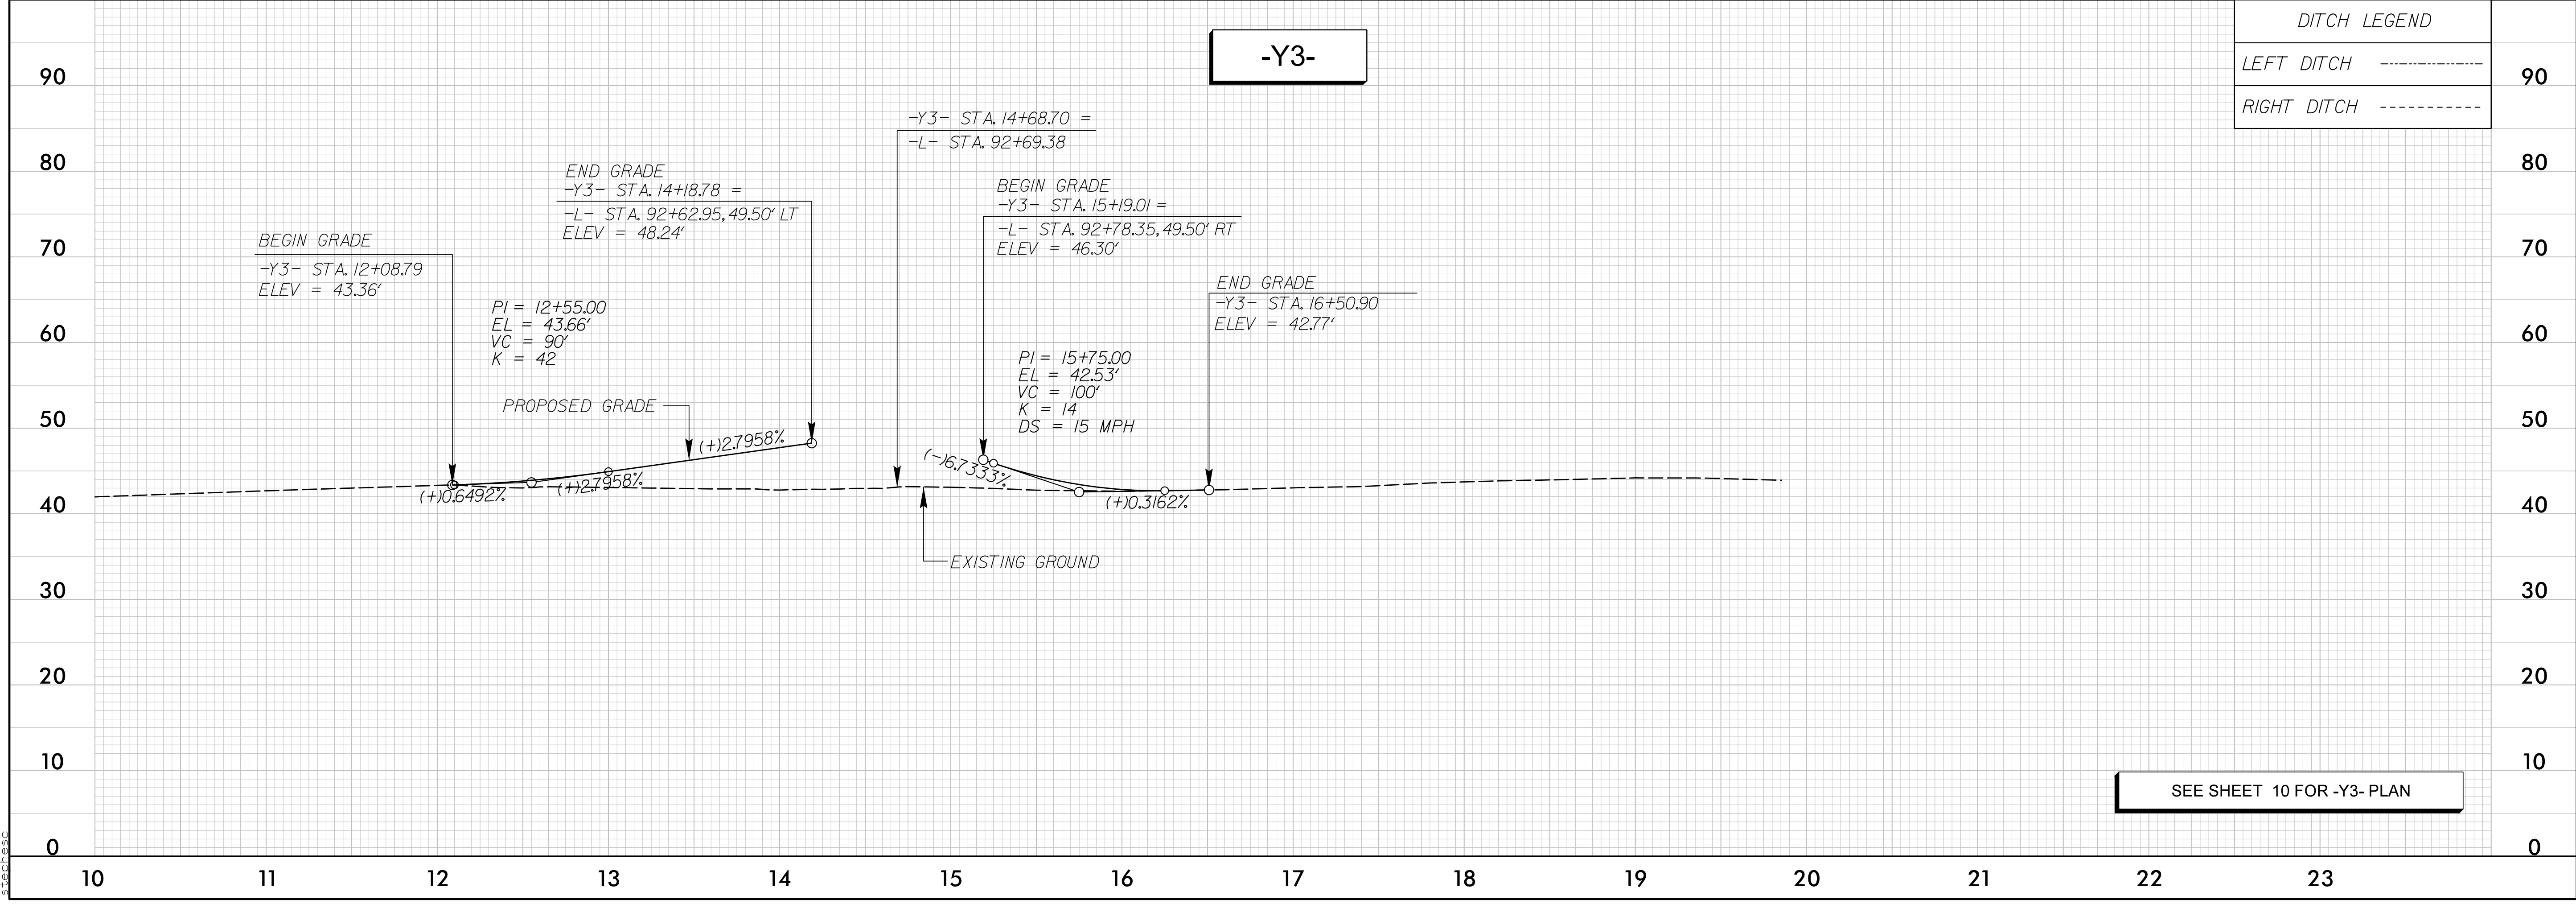

T:\17\2017
 R:\Roadway\Proj\SHU4751\RDY_psh59_pf1.dgn
 stephase