
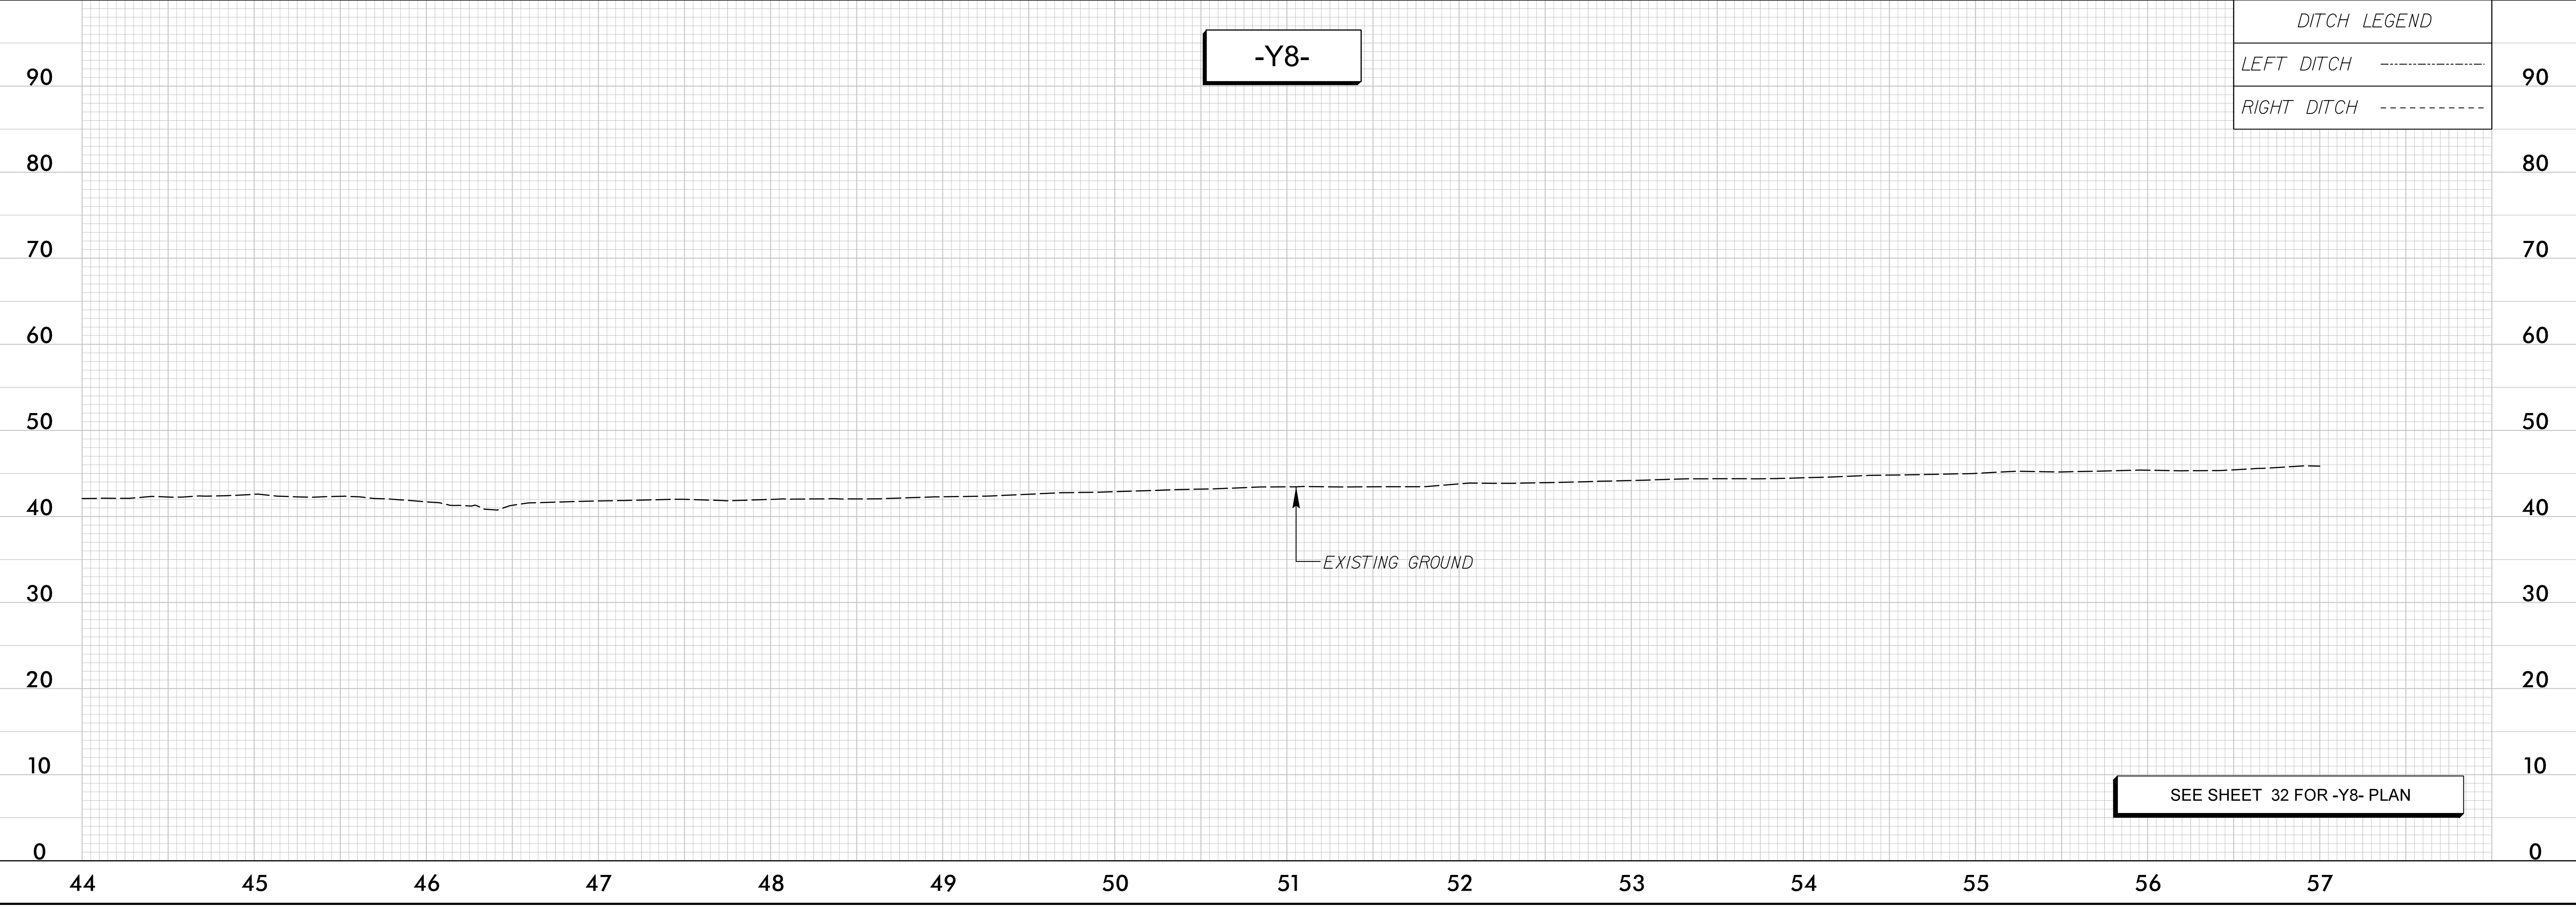


5/26/99

STV 100 Years **STV Engineers, Inc.**
 900 West Trade St., Suite 715
 Charlotte, NC 28202
 NC License Number F-0991

PROJECT REFERENCE NO. U-4751	SHEET NO. 64
ROADWAY DESIGN ENGINEER	HYDRAULICS ENGINEER
DOCUMENT NOT CONSIDERED FINAL UNLESS ALL SIGNATURES COMPLETED	

DITCH LEGEND	
LEFT DITCH	-----
RIGHT DITCH	-----

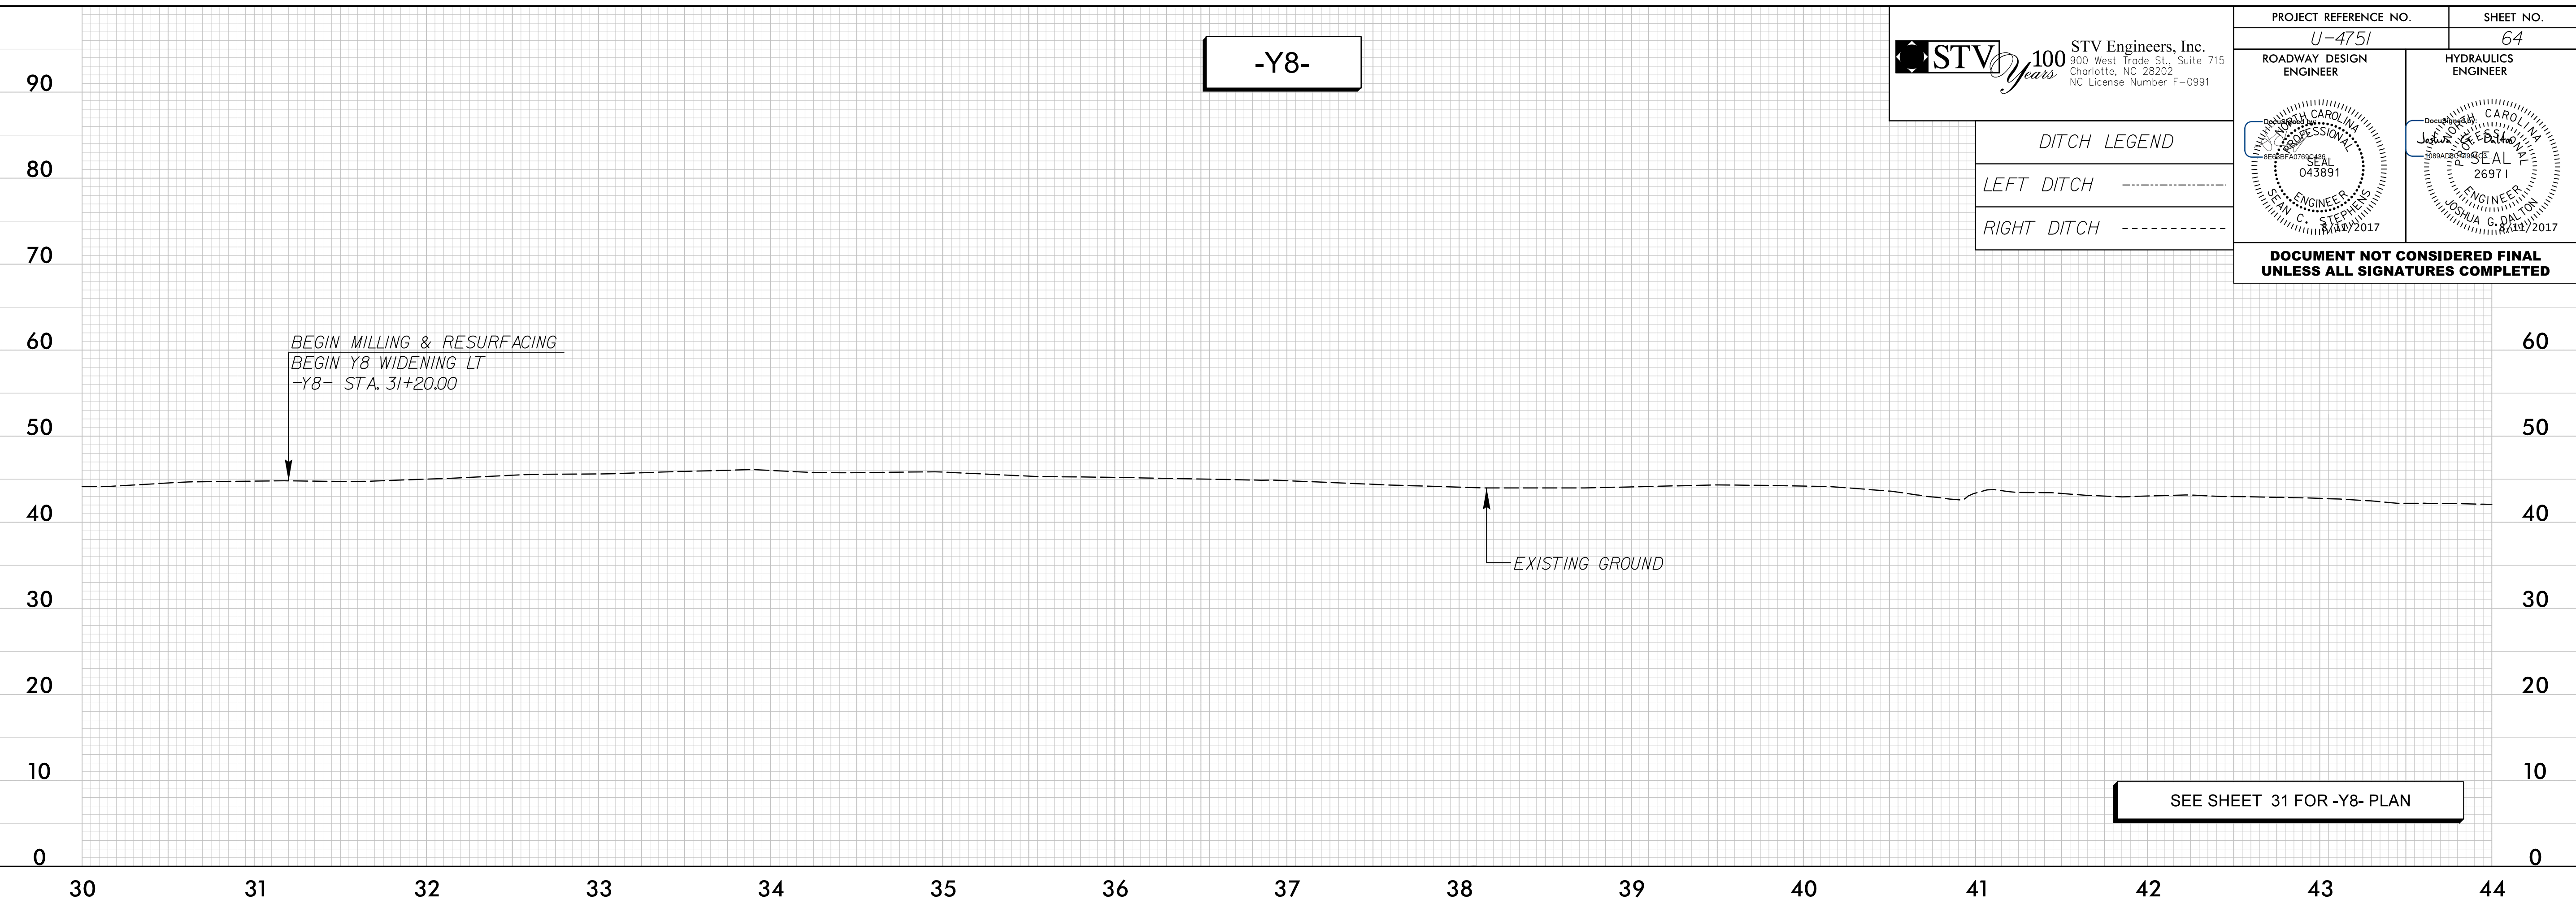

T:\4/2017\way\proj\proj\SHT\U4751_RDY_psh64_pf1.dgn
6/26/2017 10:48:31 AM