
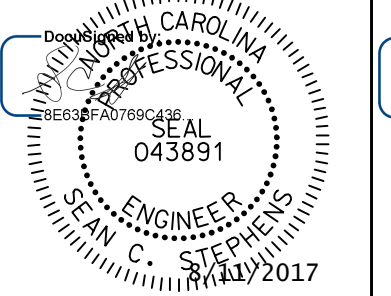
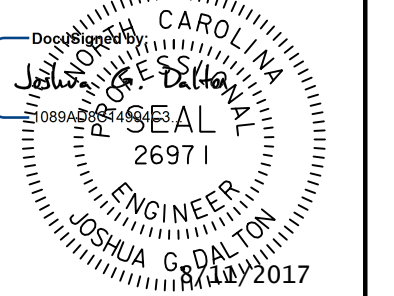
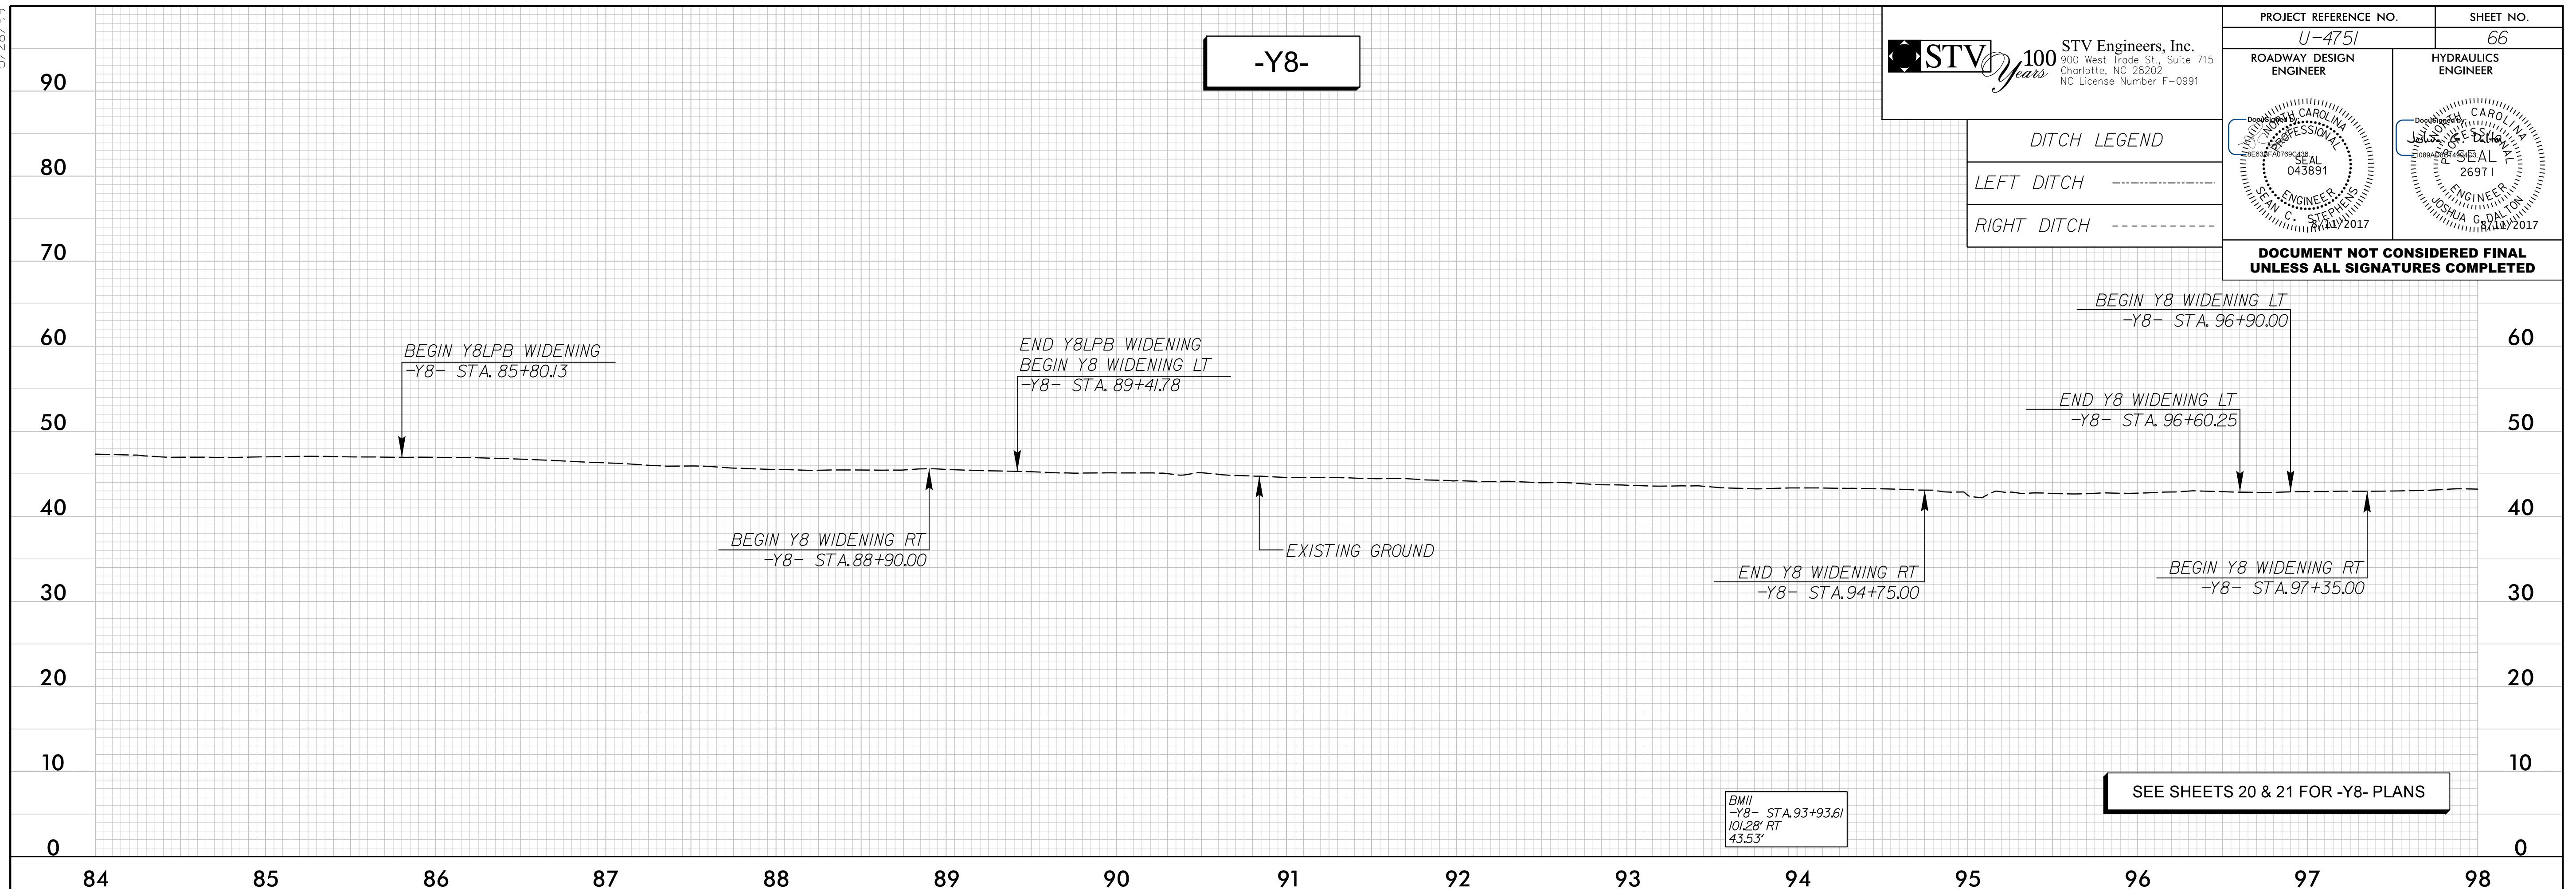


5/28/17

 STV Engineers, Inc. 900 West Trade St., Suite 715 Charlotte, NC 28202 NC License Number F-0991	PROJECT REFERENCE NO. <i>U-4751</i>	SHEET NO. <i>66</i>
	ROADWAY DESIGN ENGINEER	HYDRAULICS ENGINEER
		
DOCUMENT NOT CONSIDERED FINAL UNLESS ALL SIGNATURES COMPLETED		


DITCH LEGEND

LEFT DITCH	-----
RIGHT DITCH	-----



-Y8-

T:\4\2017\Roadway\Proj\SH\U4751\RDY_psh66.pfl.dgn

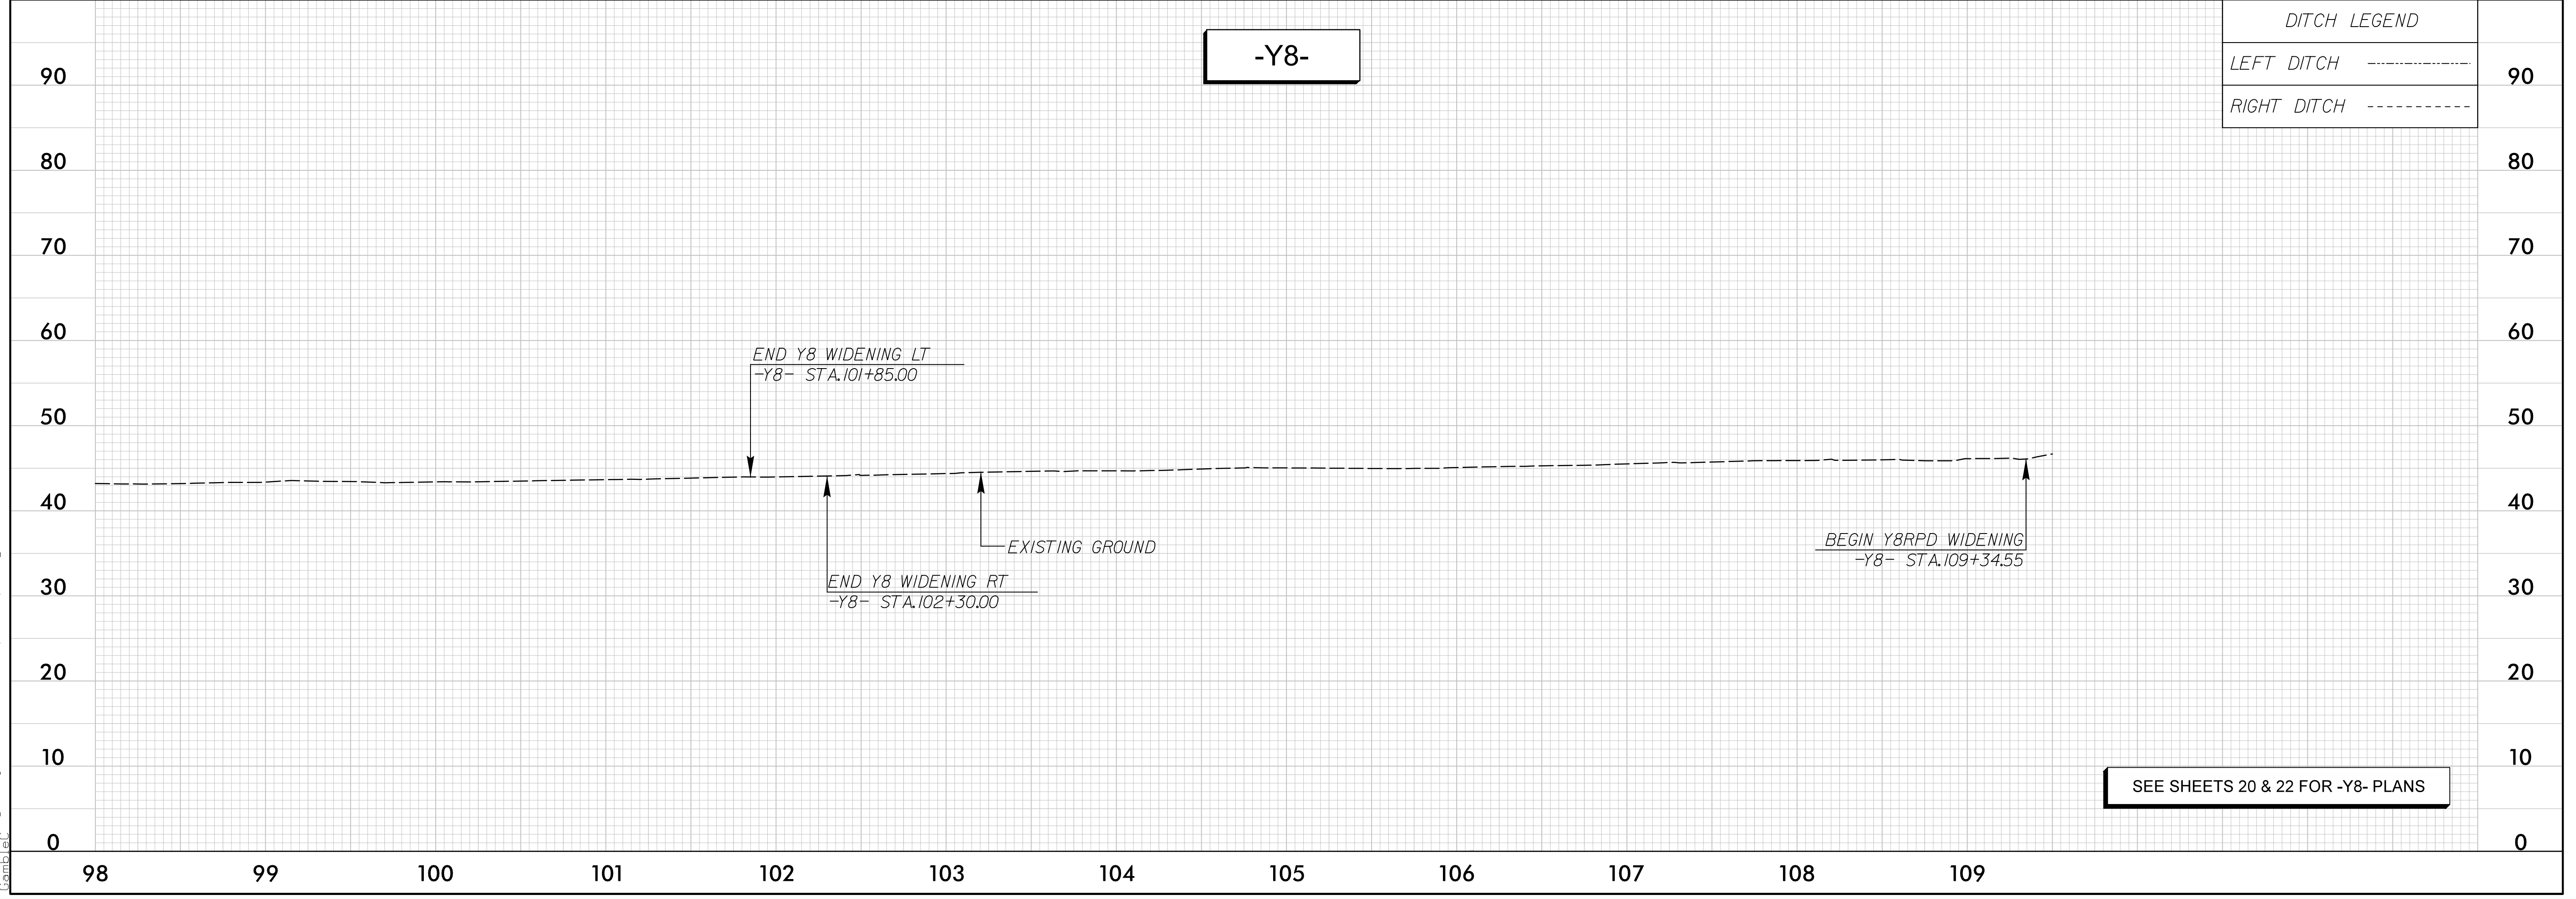

-Y8-

DITCH LEGEND

LEFT DITCH	-----
RIGHT DITCH	-----

SEE SHEETS 20 & 22 FOR -Y8- PLANS