
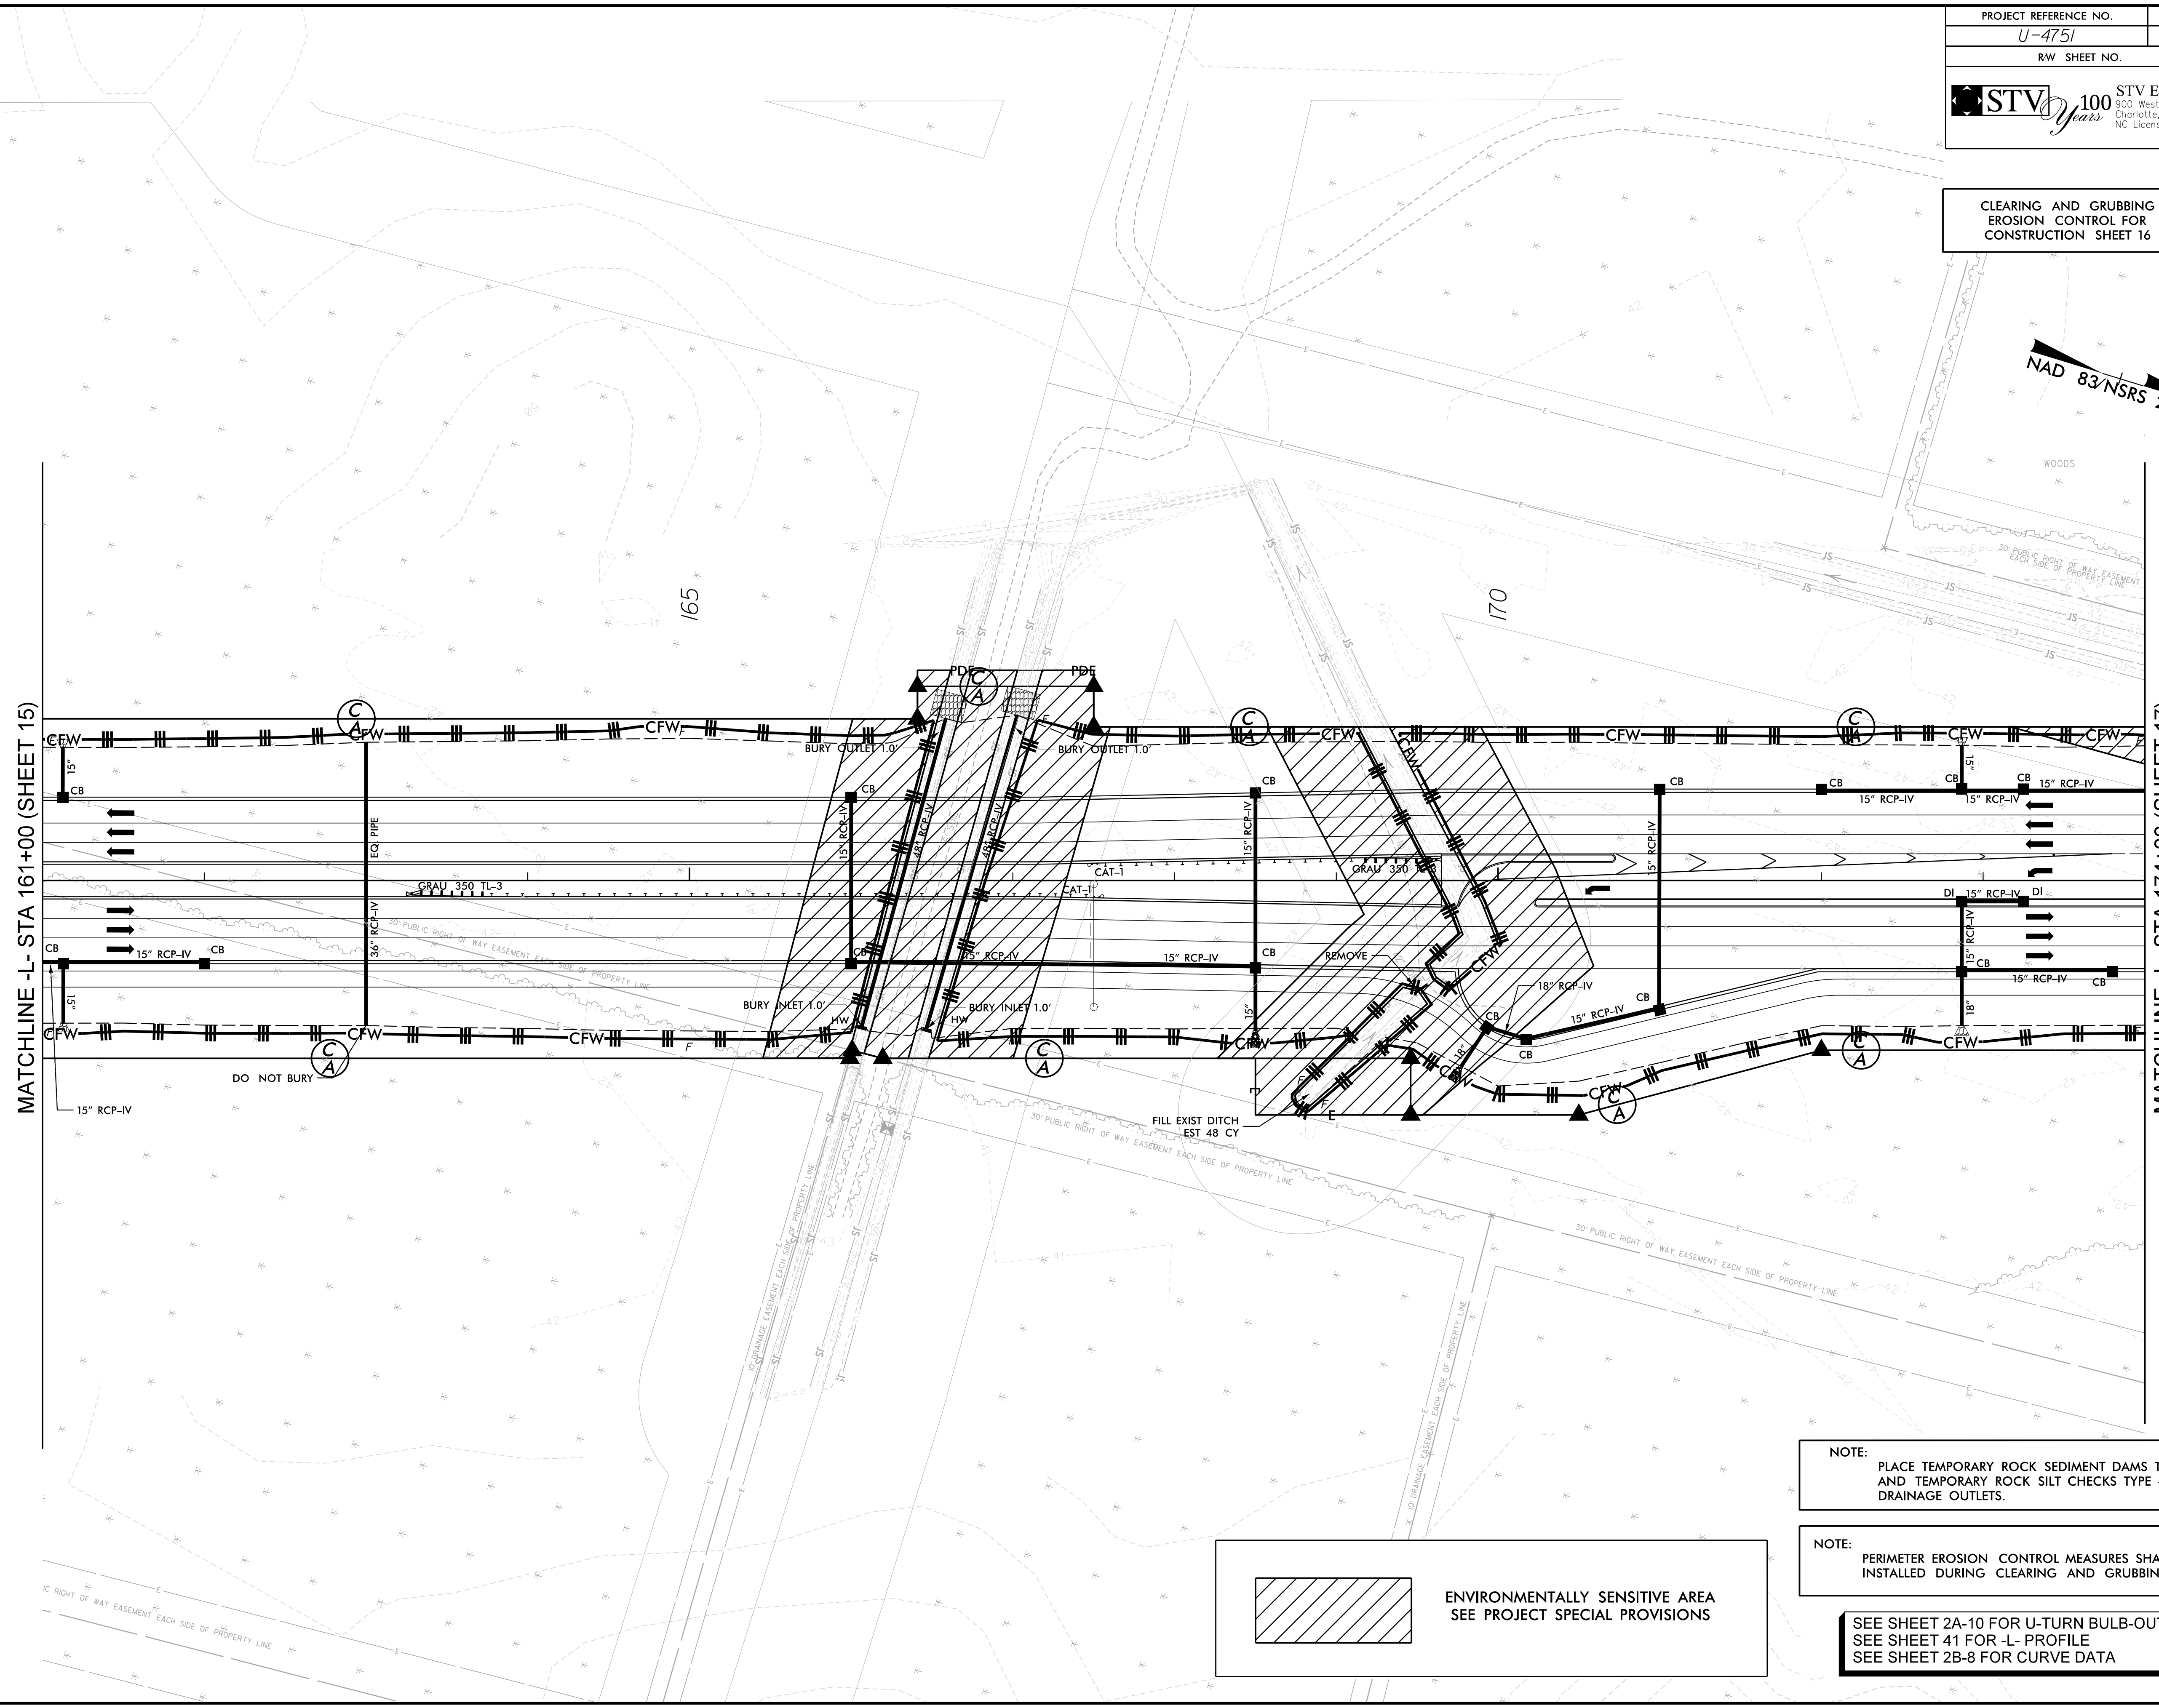


**CLEARING AND GRUBBING
EROSION CONTROL FOR
CONSTRUCTION SHEET 16**

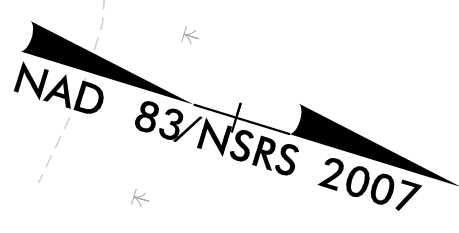

MATCHLINE -L- STA 161+00 (SHEET 15)

MATCHLINE -L- STA 174+00 (SHEET 17)

 ENVIRONMENTALLY SENSITIVE AREA
SEE PROJECT SPECIAL PROVISIONS

NOTE:
PLACE TEMPORARY ROCK SEDIMENT DAMS TYPE - B
AND TEMPORARY ROCK SILT CHECKS TYPE - A AT
DRAINAGE OUTLETS.

NOTE:
PERIMETER EROSION CONTROL MEASURES SHALL BE
INSTALLED DURING CLEARING AND GRUBBING PHASE.

SEE SHEET 2A-10 FOR U-TURN BULB-OUT DETAIL
SEE SHEET 41 FOR -L- PROFILE
SEE SHEET 2B-8 FOR CURVE DATA