


**CLEARING AND GRUBBING  
EROSION CONTROL FOR  
CONSTRUCTION SHEET 25**

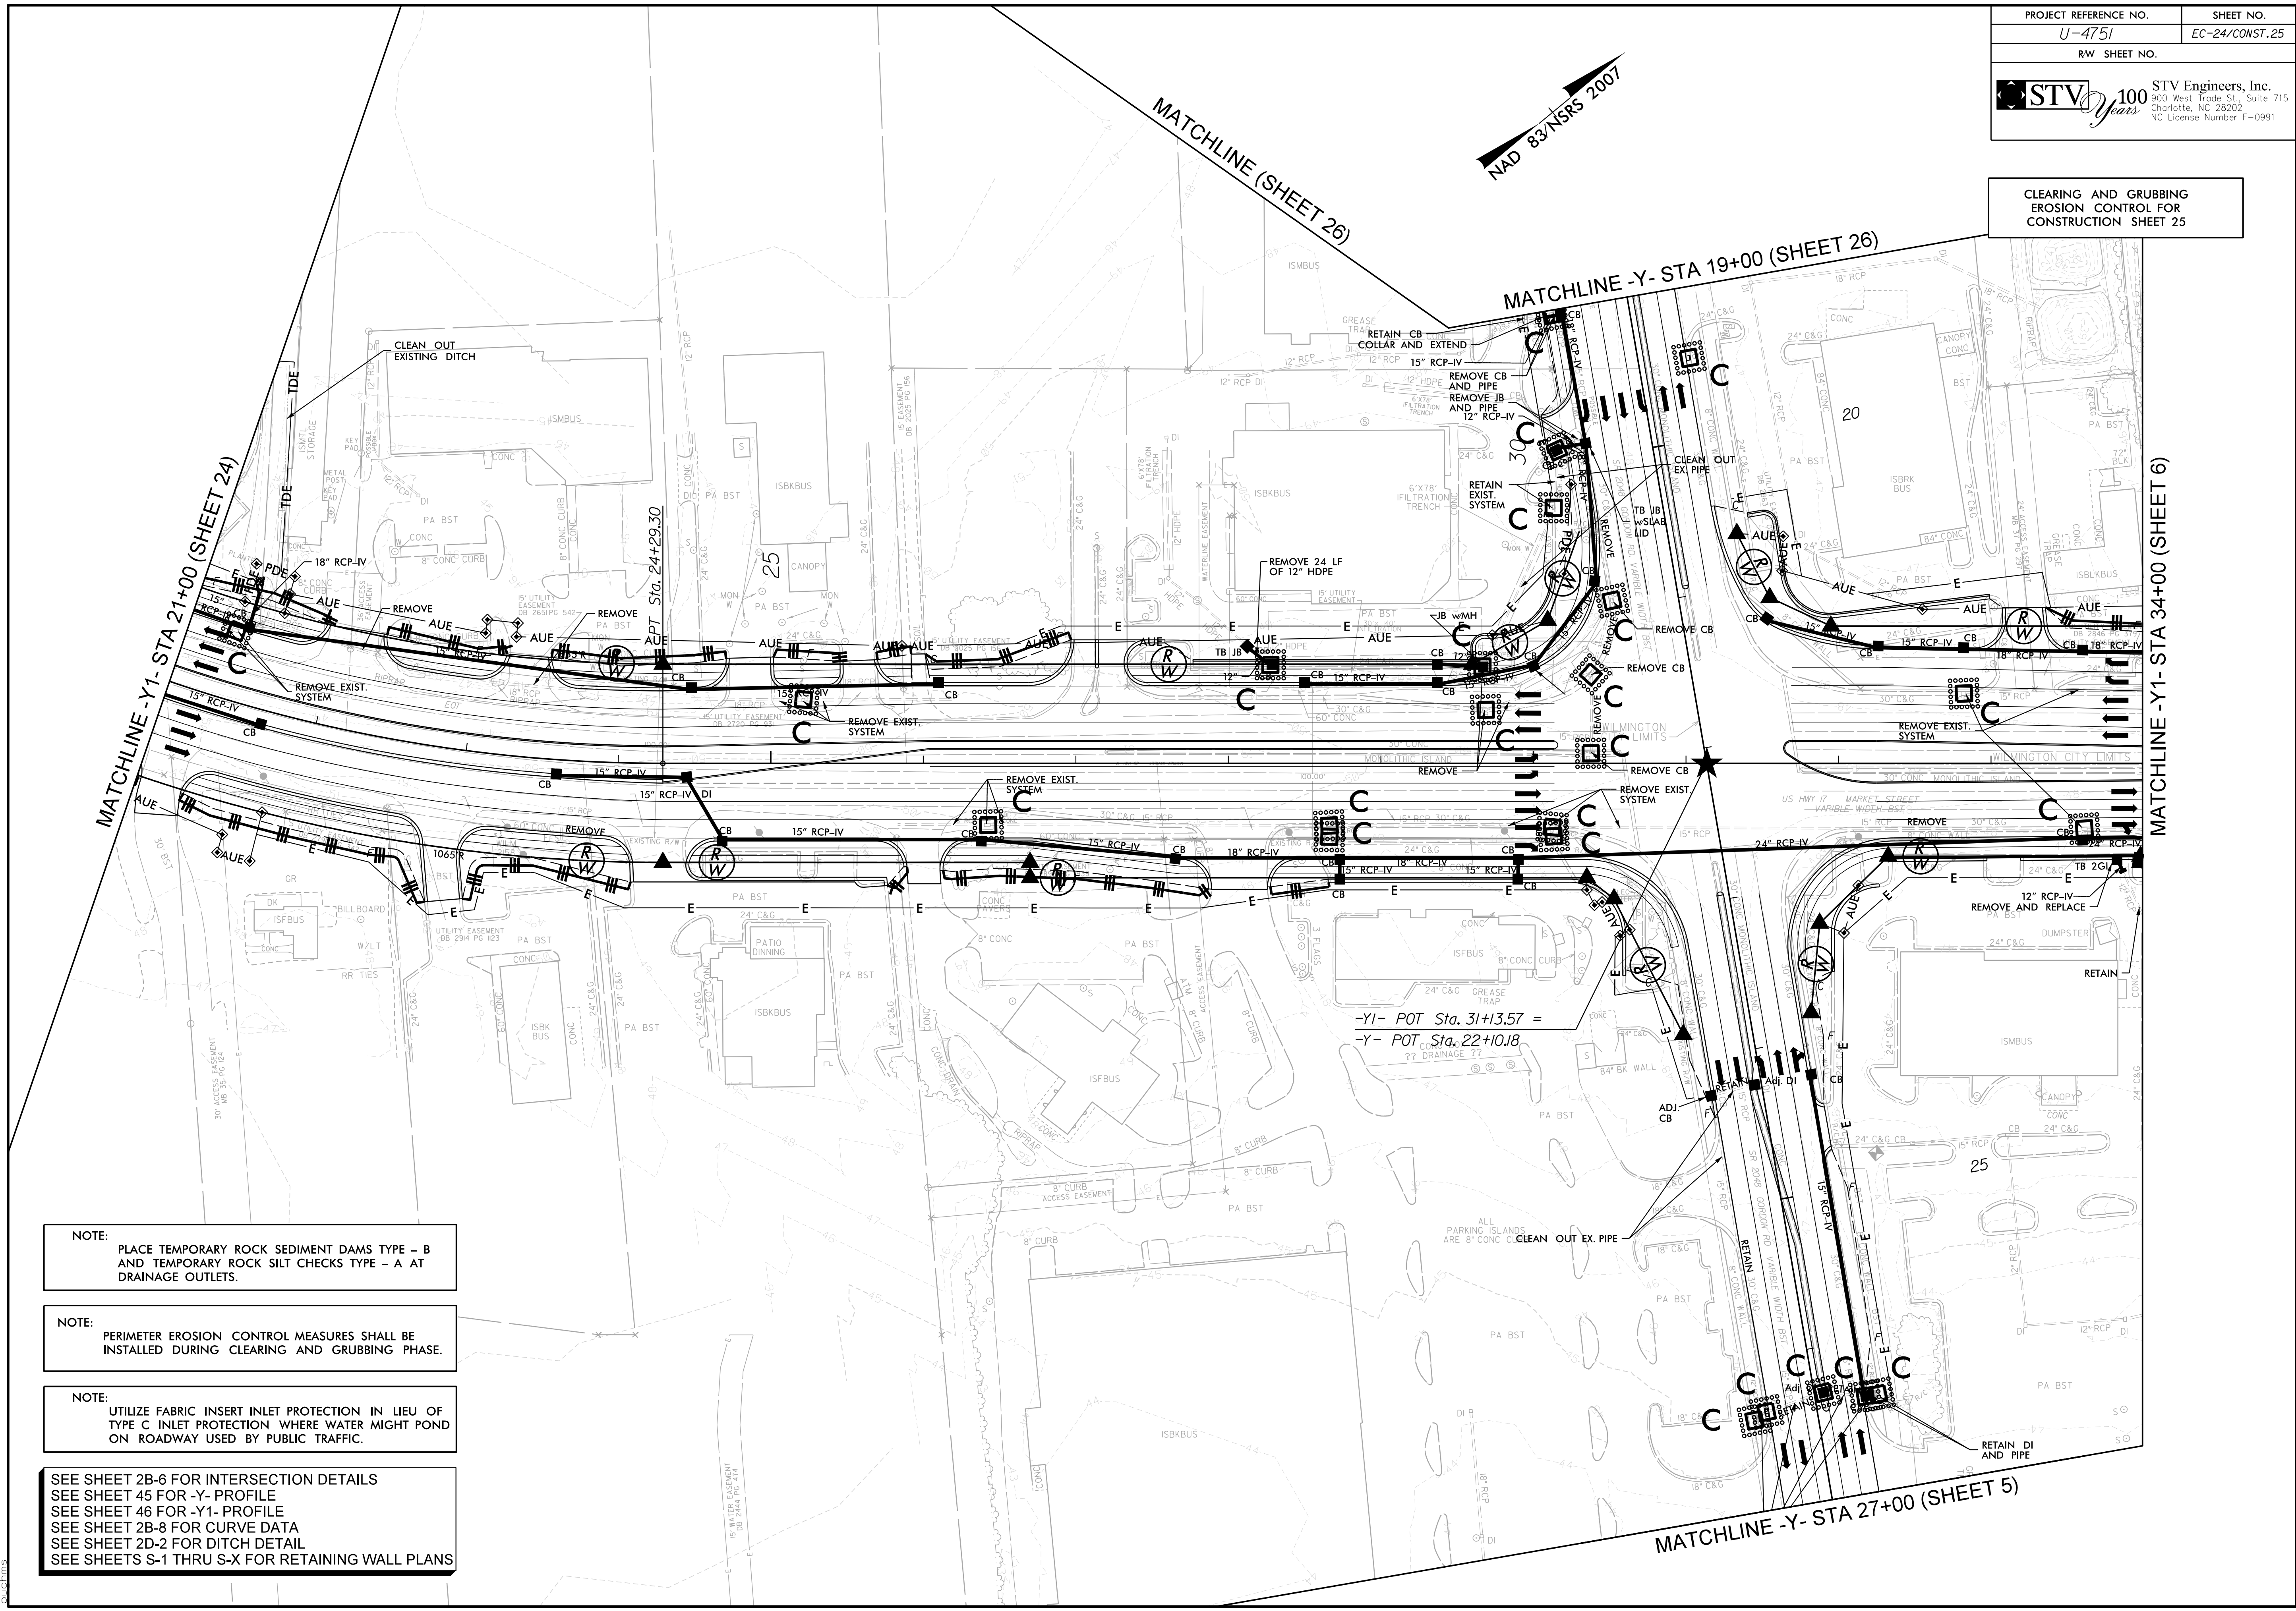

**NOTE:**  
PLACE TEMPORARY ROCK SEDIMENT DAMS TYPE - B  
AND TEMPORARY ROCK SILT CHECKS TYPE - A AT  
DRAINAGE OUTLETS.

**NOTE:**  
PERIMETER EROSION CONTROL MEASURES SHALL BE  
INSTALLED DURING CLEARING AND GRUBBING PHASE.

**NOTE:**  
UTILIZE FABRIC INSERT INLET PROTECTION IN LIEU OF  
TYPE C INLET PROTECTION WHERE WATER MIGHT POND  
ON ROADWAY USED BY PUBLIC TRAFFIC.

SEE SHEET 2B-6 FOR INTERSECTION DETAILS  
SEE SHEET 45 FOR -Y- PROFILE  
SEE SHEET 46 FOR -Y1- PROFILE  
SEE SHEET 2B-8 FOR CURVE DATA  
SEE SHEET 2D-2 FOR DITCH DETAIL  
SEE SHEETS S-1 THRU S-X FOR RETAINING WALL PLANS

6/2/2017  
 R:\Informational\Design\U4751\EC\_psh24.dgn  
 P:\chims