


**CLEARING AND GRUBBING
EROSION CONTROL FOR
CONSTRUCTION SHEET 26**

NOV 28 2007

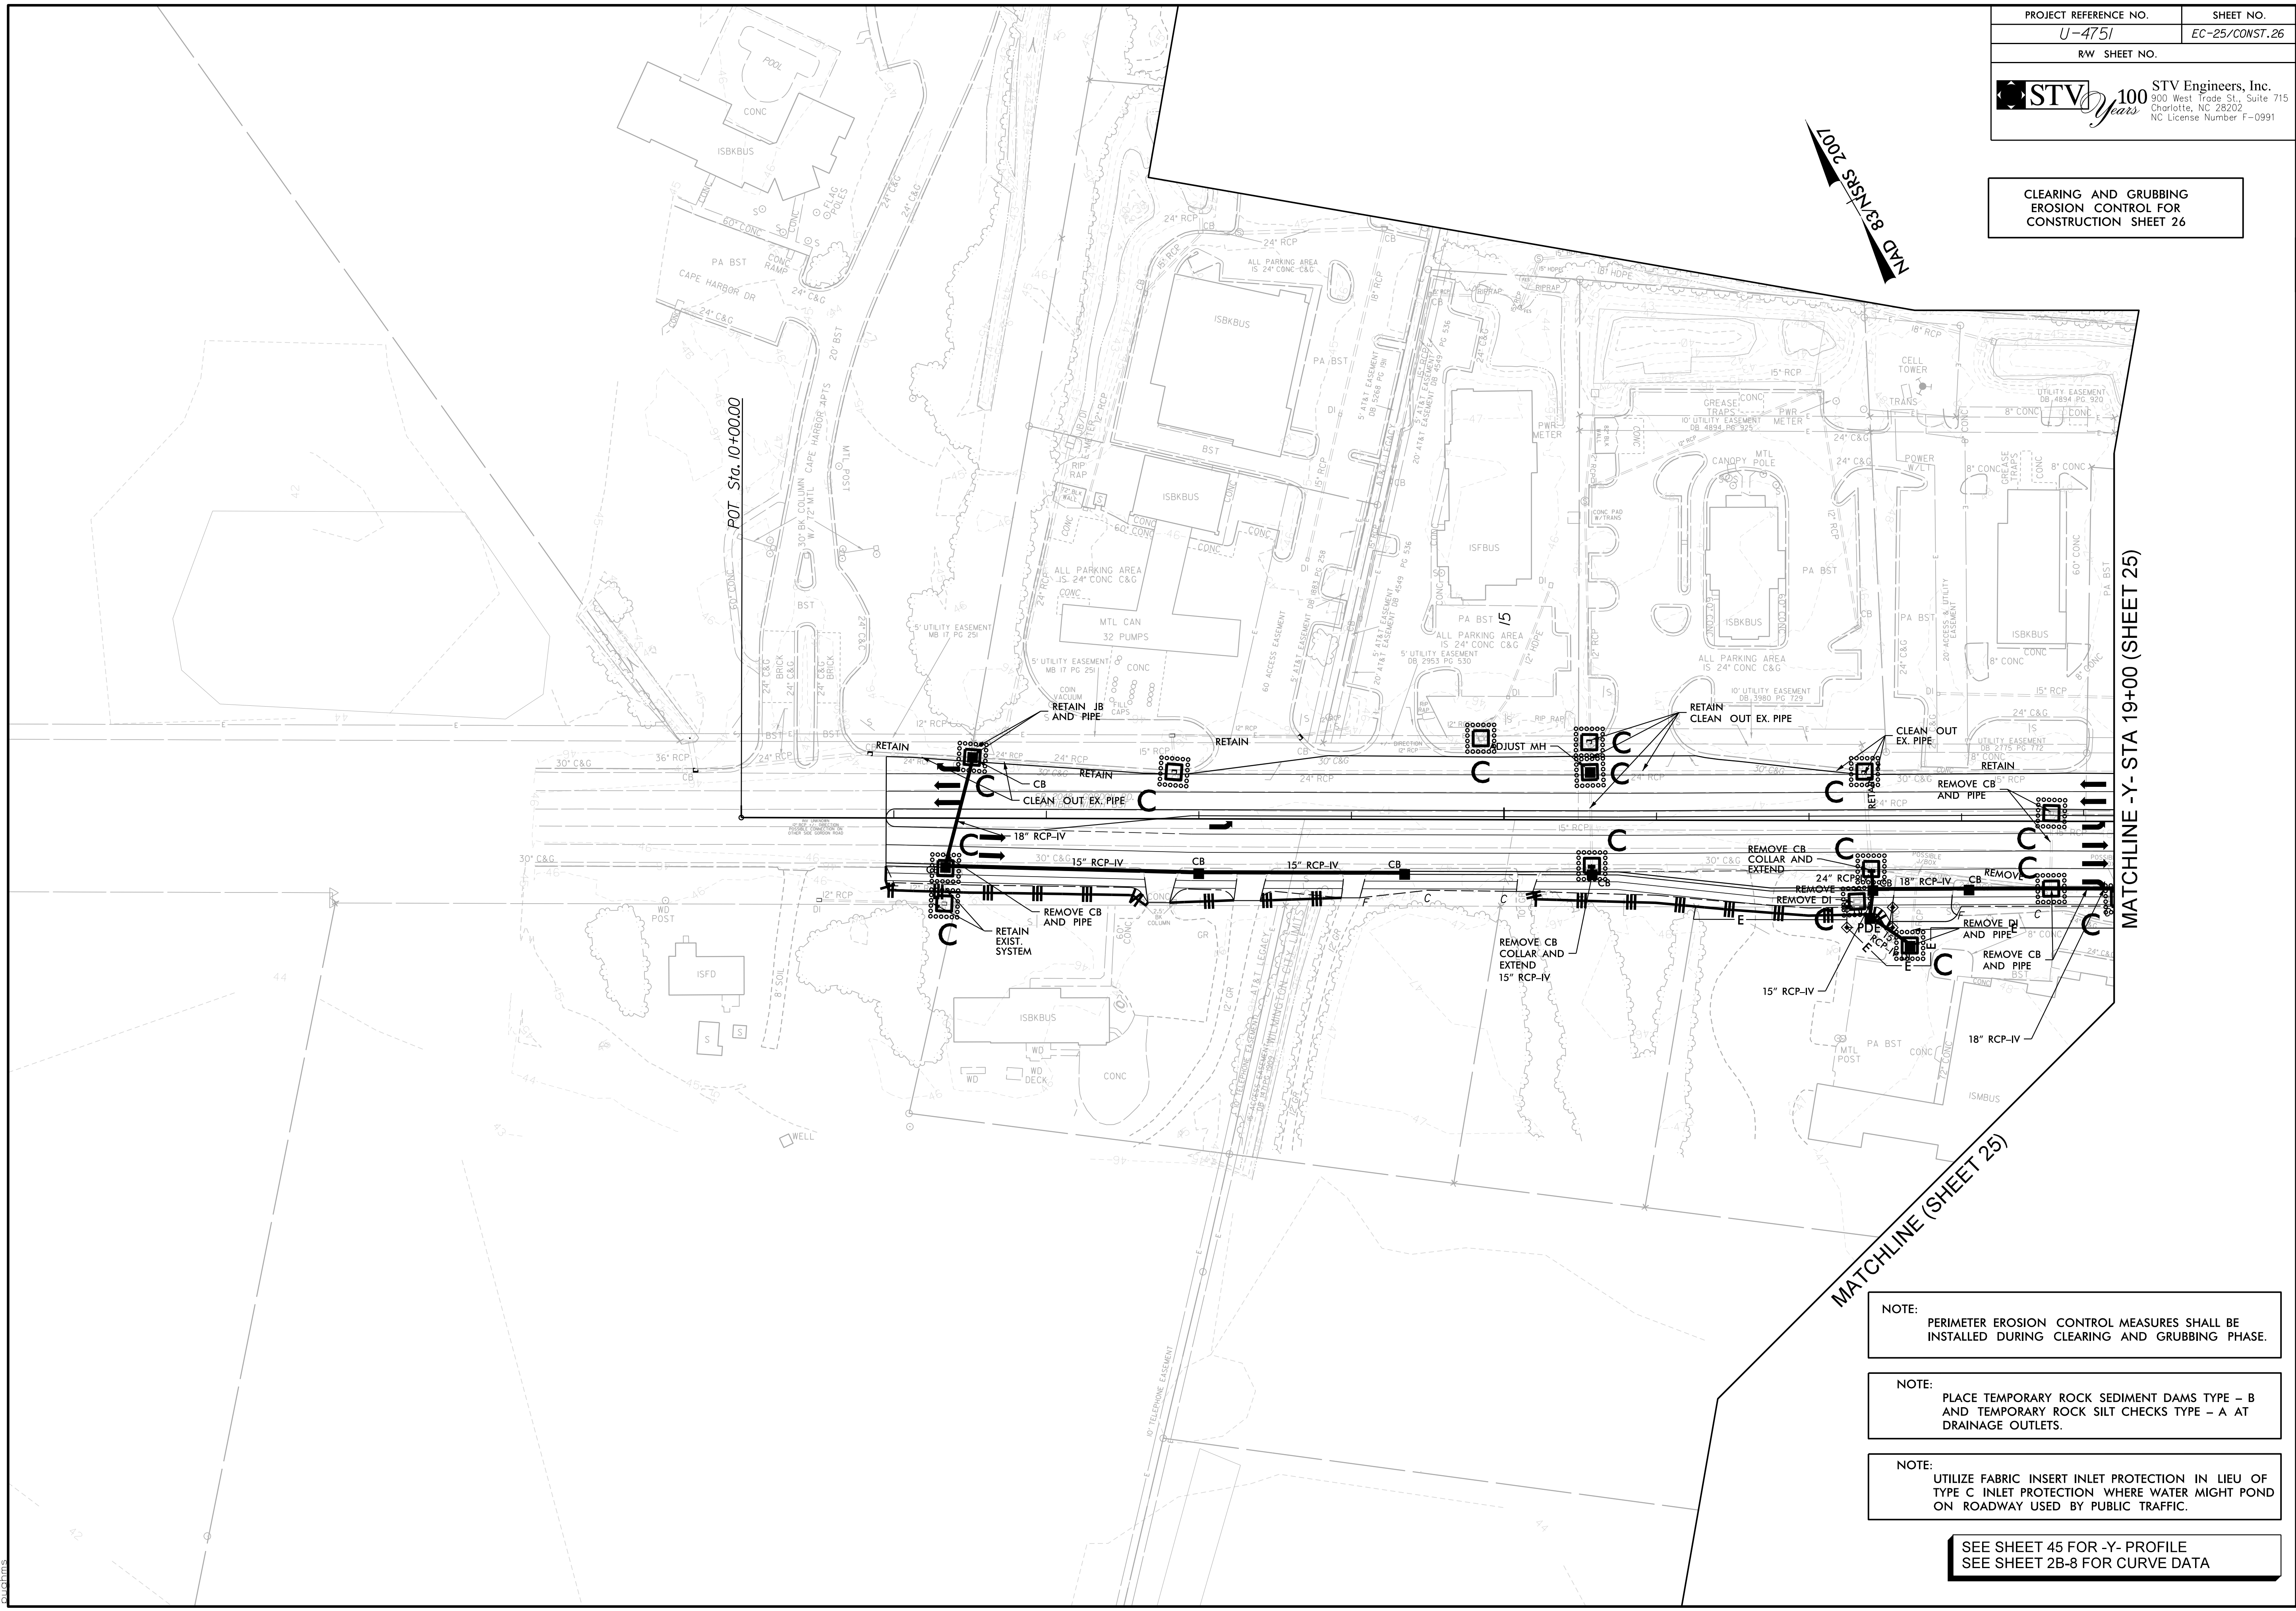

- NOTE:** PERIMETER EROSION CONTROL MEASURES SHALL BE INSTALLED DURING CLEARING AND GRUBBING PHASE.
- NOTE:** PLACE TEMPORARY ROCK SEDIMENT DAMS TYPE - B AND TEMPORARY ROCK SILT CHECKS TYPE - A AT DRAINAGE OUTLETS.
- NOTE:** UTILIZE FABRIC INSERT INLET PROTECTION IN LIEU OF TYPE C INLET PROTECTION WHERE WATER MIGHT POND ON ROADWAY USED BY PUBLIC TRAFFIC.

**SEE SHEET 45 FOR -Y- PROFILE
SEE SHEET 2B-8 FOR CURVE DATA**

6/2/2007
 R:\Environmental\Design\U4751\EC_psh26.dgn
 P:\chims