


NAD 83/NSRS 2007

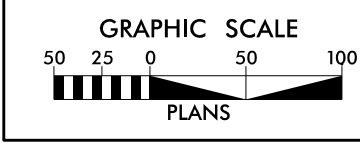

PROJECT REFERENCE NO. U-4751  
SHEET NO. EC-38/08ST-06  
REV. SHEET NO.  
STV Engineers, Inc.  
100 West... Suite 175  
...  
Place Matting for Erosion Control on Slopes Adjacent to Permitted Wetlands as Work Allows.

- NOTE: INSTALL COIR FIBER MATTING ON DITCH SIDESLOPES FOR ALL PROPOSED DITCHES THAT WILL BE CONVEYING SUBSTANTIAL WATERS.
- NOTE: UTILIZE FABRIC INSERT INLET PROTECTION IN LIEU OF TYPE C INLET PROTECTION WHERE WATER MIGHT POND ON ROADWAY USED BY PUBLIC TRAFFIC.
- SEE SHEET 2A-11 FOR CUL-DE-SAC DETAIL  
SEE SHEET 2B-4 & 2B-7 FOR INTERSECTION DETAILS  
SEE SHEET 36 FOR L-PROFILE  
SEE SHEET 47 FOR Y-1 PROFILE  
SEE SHEET 48 FOR Y-1RPA PROFILE  
SEE SHEET 50 FOR Y-1LPB PROFILE  
SEE SHEET 51 FOR Y-1RPA PROFILE  
SEE SHEET 52 FOR Y-1RPD PROFILE  
SEE SHEET 61 FOR Y-1S PROFILE  
SEE SHEET 62 FOR SR-1 PROFILE  
SEE SHEET 67 FOR Y-2 PROFILE  
SEE SHEET 2B-1 FOR BRIDGE PAVEMENT RELATIONSHIP SKETCH  
SEE SHEET 2B-8 FOR CURVE DATA  
SEE SHEETS 2D-3 & 2D-4 FOR BASIN DETAILS  
SEE SHEETS S-1 THRU S-4 FOR STRUCTURE PLANS  
SEE SHEET S-1 THRU S-4 FOR RETAINING WALL PLANS

6/22/2011 10:00 AM C:\Projects\U-4751\EC-38\08ST-06.dwg