
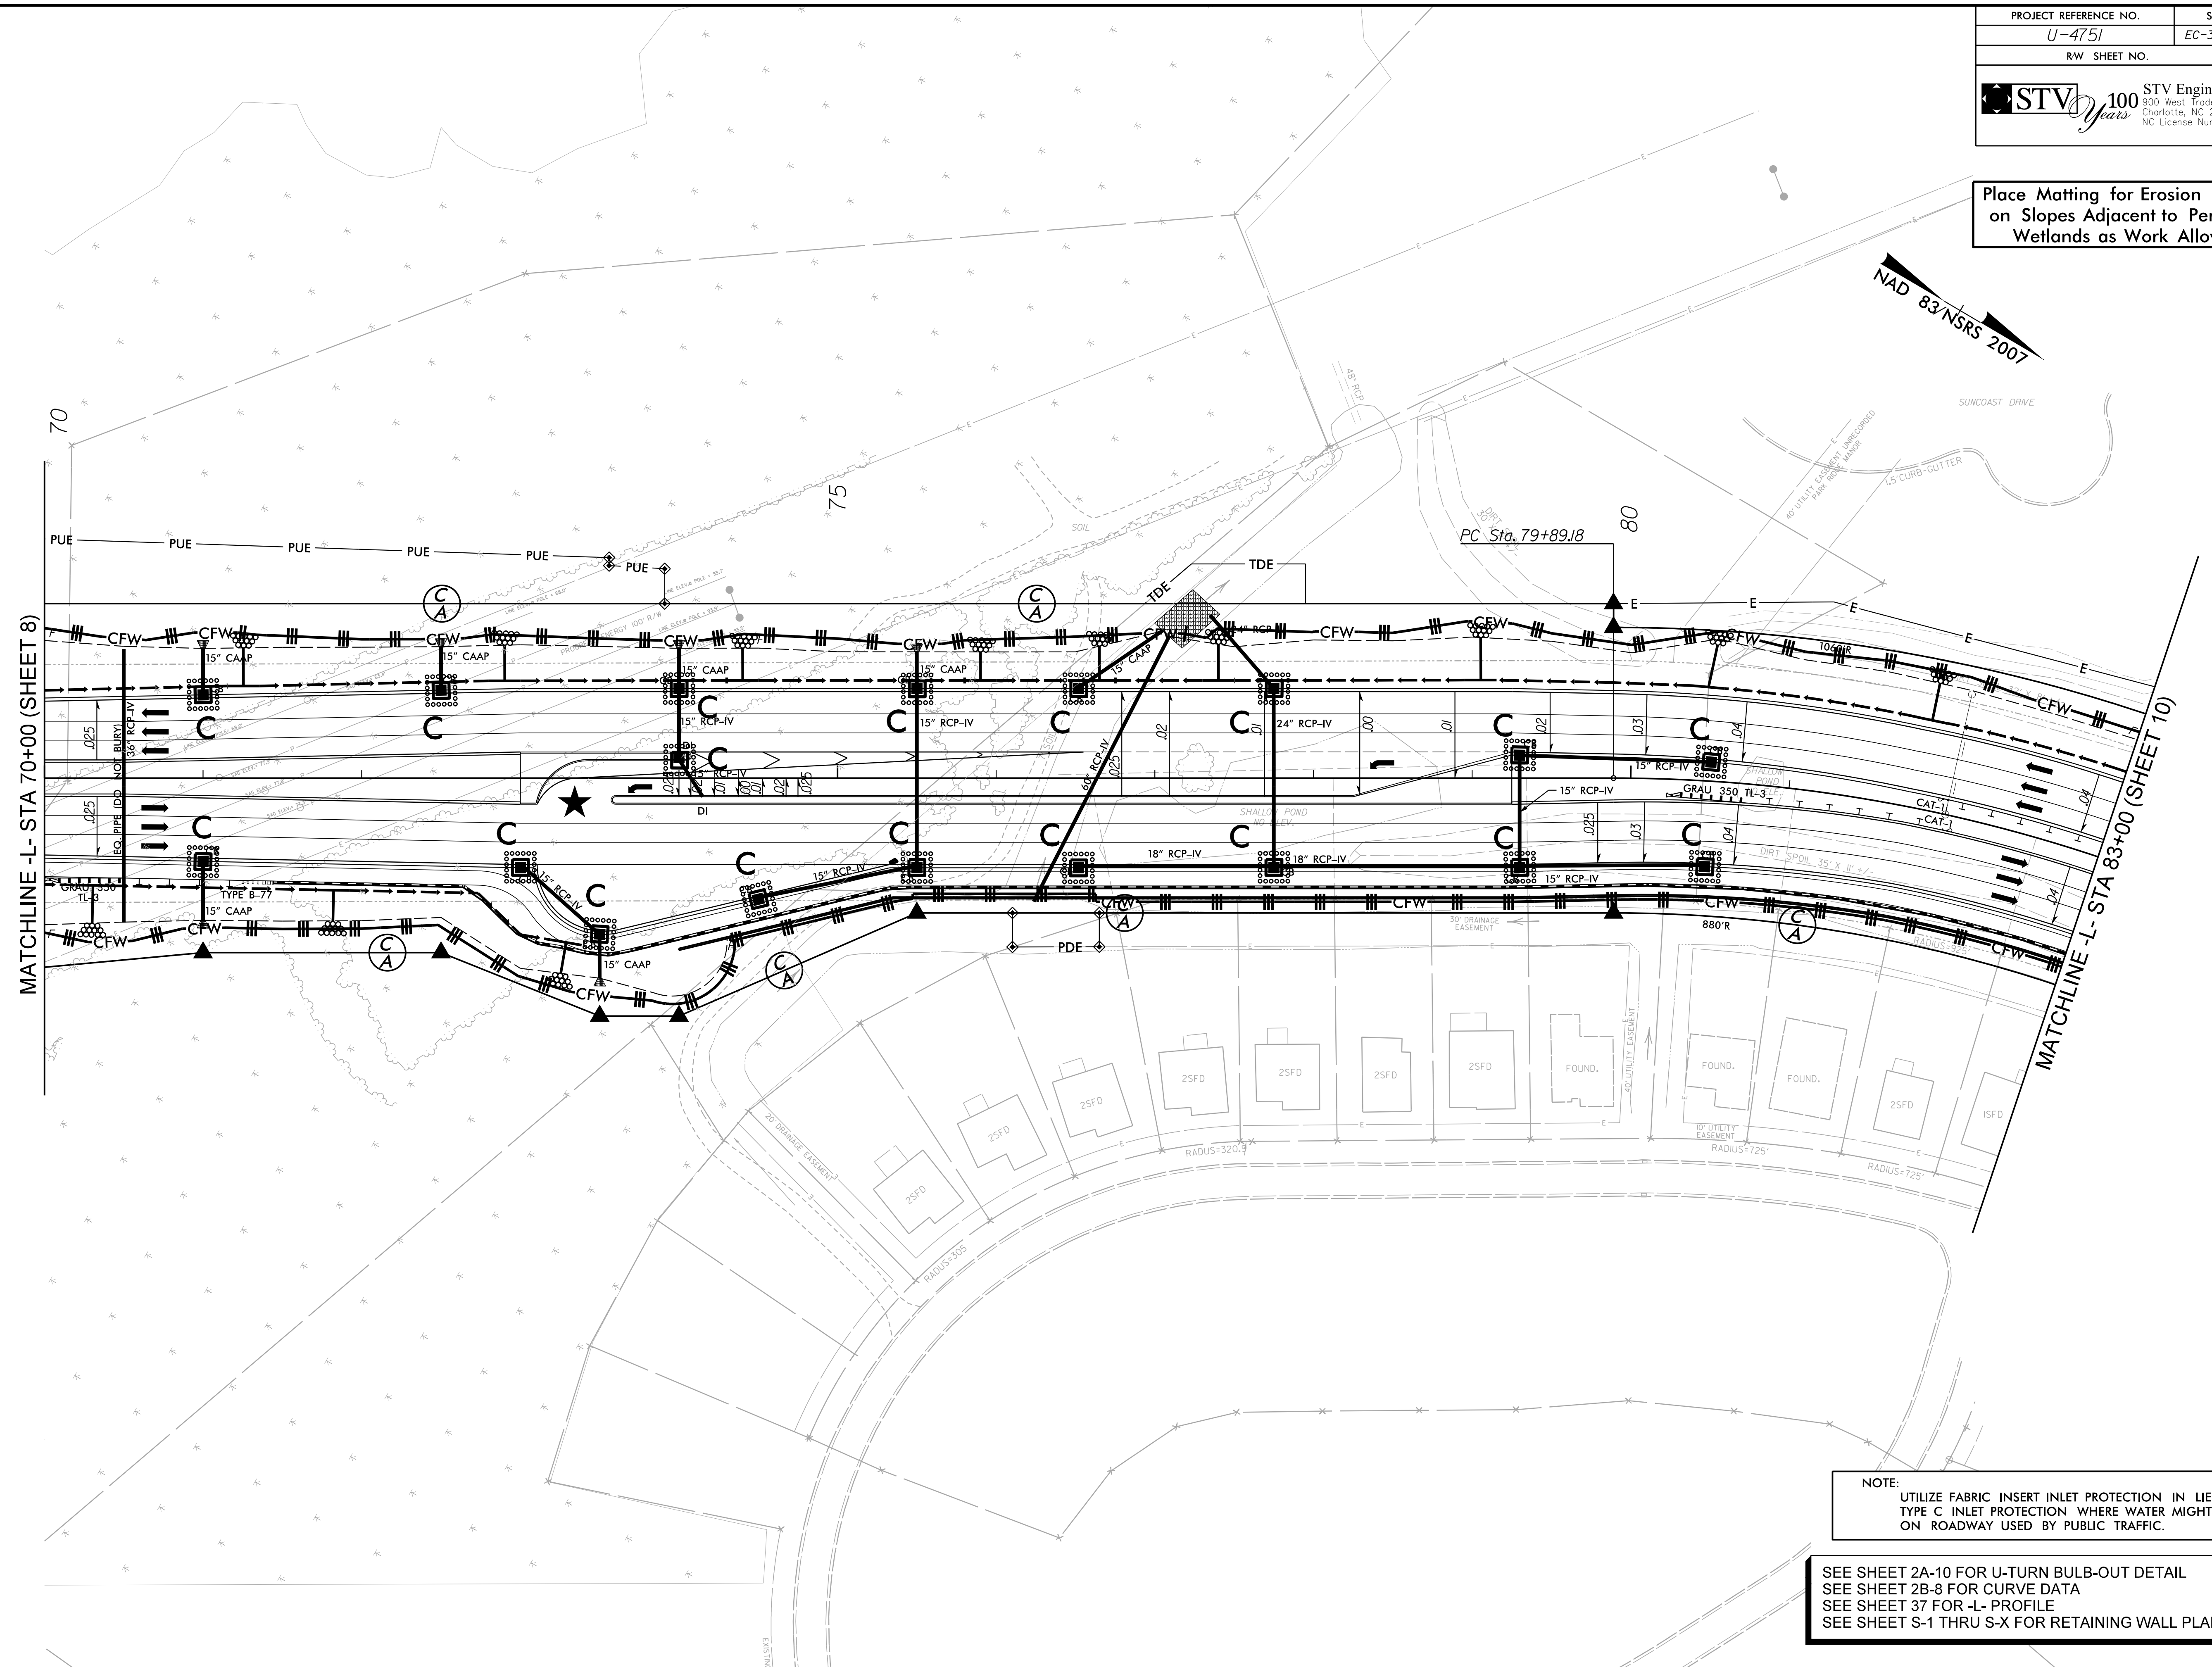


Place Matting for Erosion Control on Slopes Adjacent to Permitted Wetlands as Work Allows.

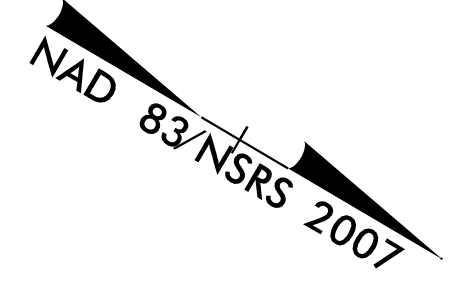

NOTE:
 UTILIZE FABRIC INSERT INLET PROTECTION IN LIEU OF TYPE C INLET PROTECTION WHERE WATER MIGHT POND ON ROADWAY USED BY PUBLIC TRAFFIC.

SEE SHEET 2A-10 FOR U-TURN BULB-OUT DETAIL
 SEE SHEET 2B-8 FOR CURVE DATA
 SEE SHEET 37 FOR -L- PROFILE
 SEE SHEET S-1 THRU S-X FOR RETAINING WALL PLANS