


APPROVED: *Charles A. Johnson, III*
 DATE: 7/6/2017

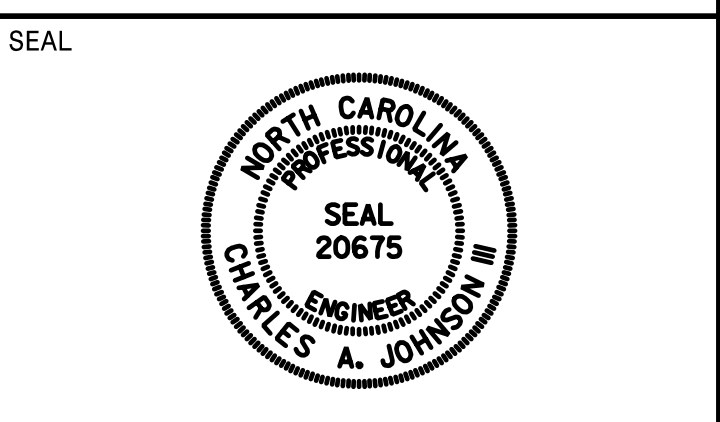

DOCUMENT NOT CONSIDERED FINAL UNLESS ALL SIGNATURES COMPLETED


SIGN NUMBER: 5A,7A,9A
 TYPE: B (OVHD)
 QUANTITY: 3
 SIGN WIDTH: 6'-0"
 HEIGHT: 2'-6"
 TOTAL AREA: 15.0 Sq.Ft.
 BORDER TYPE: RECESSED
 RECESS: 0.75"
 WIDTH: 1.25"
 RADII: 3"
 NO. Z BARS: 2
 LENGTH: 66.0

BACKG COLOR: Yellow
 COPY COLOR: Black

| SYMBOL | X | Y | WID | HT |
|--------|---|---|-----|----|
| | | | | |
| | | | | |
| | | | | |
| | | | | |
| | | | | |
| | | | | |
| | | | | |
| | | | | |
| | | | | |
| | | | | |

MAT'L: 0.125" ALUMINUM

DESIGN BY: TRT
 PROJECT ID: U-4751
 CHECKED BY: ADK/CAJ
 DIV: 03
 DATE: March 2017

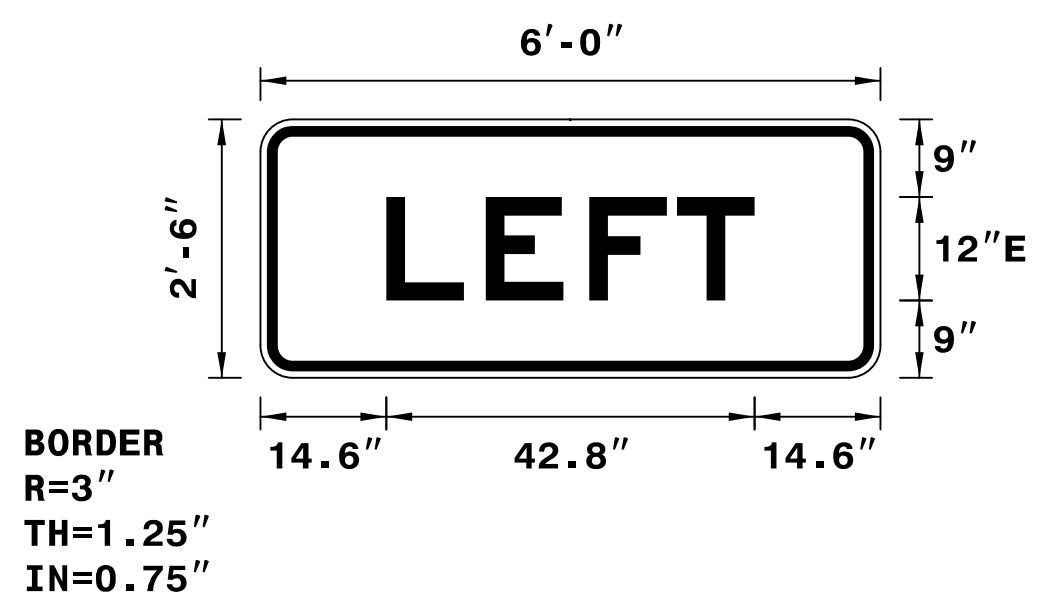

Spacing Factor is 1 unless specified otherwise

LETTER POSITIONS

Letter spacings are to start of next letter

| Series/Size | Text Length |
|-------------|-------------|
| E 2000 | 42.8 |
| E 2000 | 40 |
| EM 2000 | 103.8 |


SIGN NUMBER: 5B
 TYPE: A (OVHD)
 QUANTITY: 1
 SIGN WIDTH: 11'-0"
 HEIGHT: 9'-6"
 TOTAL AREA: 104.5 Sq.Ft.
 BORDER TYPE: FLUSH
 RECESS: 0"
 WIDTH: 2"
 RADII: 12"
 NO. Z BARS: 3
 LENGTH: 124.0

BACKG COLOR: Green
 COPY COLOR: White

| SYMBOL | X | Y | WID | HT |
|---------|----|------|-----|----|
| M1_4 | 29 | 77.8 | 24 | 24 |
| R3-5(L) | 51 | 10.3 | 30 | 36 |

MAT'L: 0.125" ALUMINUM

DESIGN BY: TRT
 PROJECT ID: U-4751
 CHECKED BY: ADK/CAJ
 DIV: 03
 DATE: March 2017

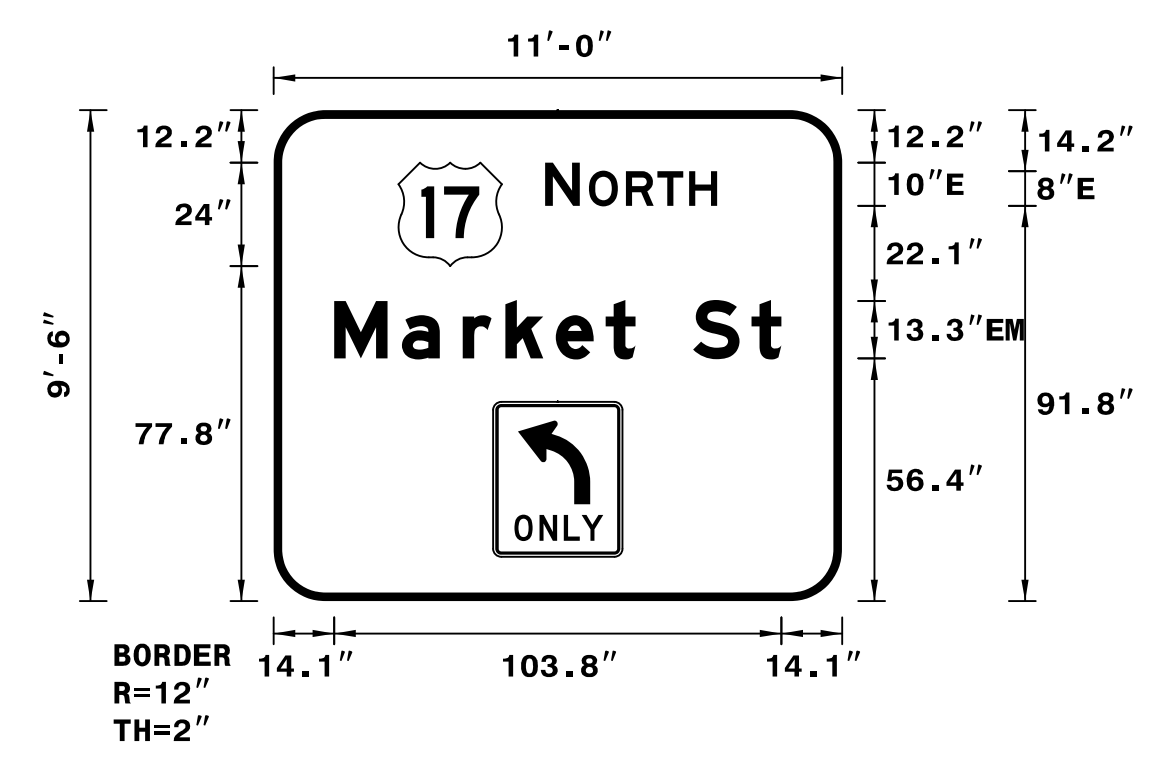

Spacing Factor is 1 unless specified otherwise

LETTER POSITIONS

Letter spacings are to start of next letter

| Series/Size | Text Length |
|-------------|-------------|
| E 2000 | 40 |
| EM 2000 | 103.8 |


SIGN NUMBER: 6
 TYPE: A (OVHD)
 QUANTITY: 1
 SIGN WIDTH: 19'-0"
 HEIGHT: 10'-6"
 TOTAL AREA: 199.5 Sq.Ft.
 BORDER TYPE: FLUSH
 RECESS: 0"
 WIDTH: 2"
 RADII: 12"
 NO. Z BARS: 3
 LENGTH: 220.0

BACKG COLOR: Green
 COPY COLOR: White

| SYMBOL | X | Y | WID | HT |
|----------------|-----|------|-----|------|
| M1_4 | 50 | 58.8 | 24 | 24 |
| M1_4 | 106 | 58.8 | 24 | 24 |
| M1_4 | 162 | 58.8 | 24 | 24 |
| Type 'C' Arrow | 30 | 9 | 24 | 16.5 |
| Type 'C' Arrow | 174 | 9 | 24 | 16.5 |

MAT'L: 0.125" ALUMINUM

DESIGN BY: TRT
 PROJECT ID: U-4751
 CHECKED BY: ADK/CAJ
 DIV: 03
 DATE: March 2017

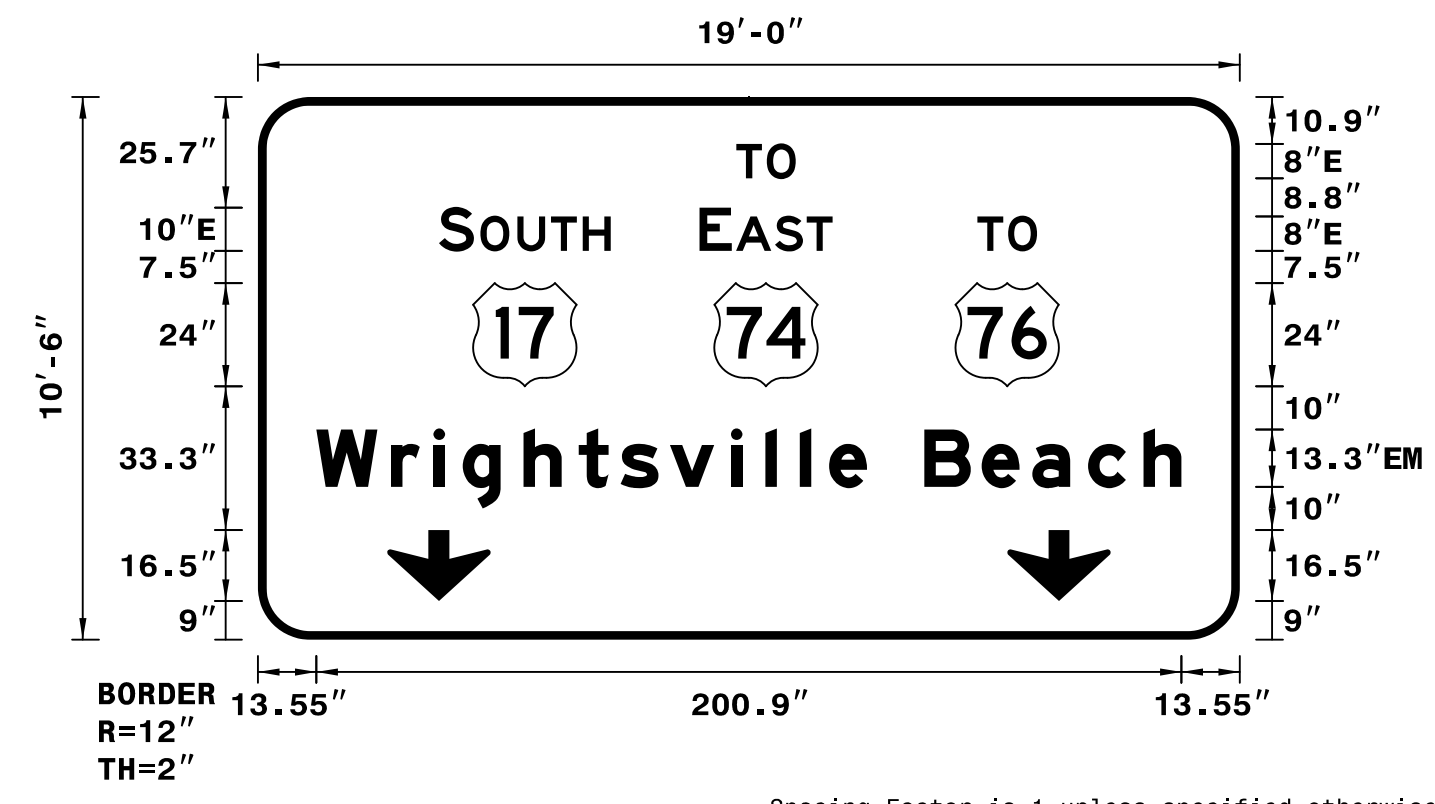

Spacing Factor is 1 unless specified otherwise

LETTER POSITIONS

Letter spacings are to start of next letter

| Series/Size | Text Length |
|-------------|-------------|
| E 2000 | 13.8 |
| E 2000 | 39.8 |
| E 2000 | 30.9 |
| E 2000 | 13.8 |
| EM 2000 | 200.9 |


SIGN NUMBER: 7B
 TYPE: A (OVHD)
 QUANTITY: 1
 SIGN WIDTH: 11'-0"
 HEIGHT: 7'-6"
 TOTAL AREA: 82.5 Sq.Ft.
 BORDER TYPE: FLUSH
 RECESS: 0"
 WIDTH: 2"
 RADII: 12"
 NO. Z BARS: 3
 LENGTH: 124.0

BACKG COLOR: Green
 COPY COLOR: White

| SYMBOL | X | Y | WID | HT |
|--------|----|------|-----|----|
| M1_4 | 29 | 53.5 | 24 | 24 |

MAT'L: 0.125" ALUMINUM

DESIGN BY: TRT
 PROJECT ID: U-4751
 CHECKED BY: ADK/CAJ
 DIV: 03
 DATE: March 2017

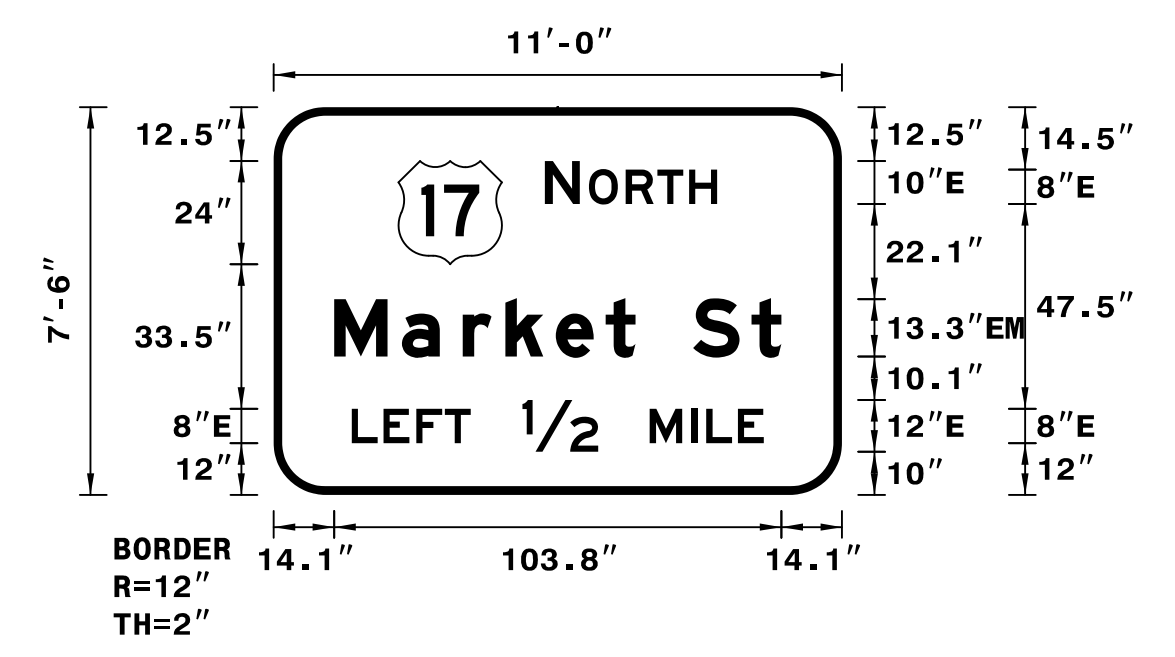

Spacing Factor is 1 unless specified otherwise

LETTER POSITIONS

Letter spacings are to start of next letter

| Series/Size | Text Length |
|-------------|-------------|
| E 2000 | 40 |
| EM 2000 | 103.8 |
| E 2000 | 95.7 |