


APPROVED: *Charles A. Johnson, III*  
 DATE: 7/6/2017

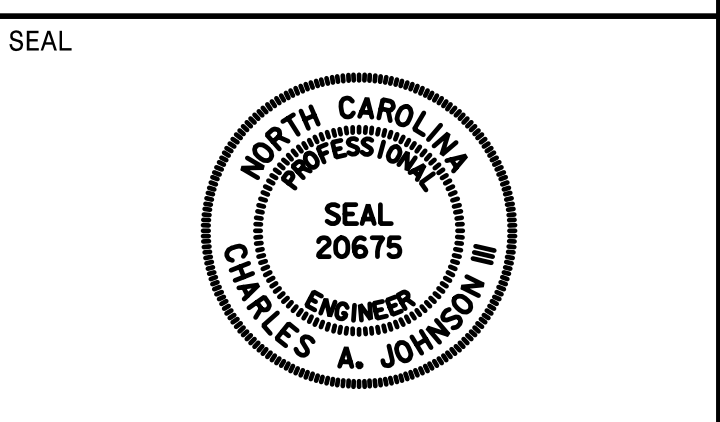


DOCUMENT NOT CONSIDERED FINAL  
 UNLESS ALL SIGNATURES COMPLETED

SIGN NUMBER: 16A  
 TYPE: A (OVHD)  
 QUANTITY: 1  
 SIGN WIDTH: 14'-0"  
 HEIGHT: 2'-6"  
 TOTAL AREA: 35.0 Sq.Ft.  
 BORDER TYPE: FLUSH  
 RECESS: 0"  
 WIDTH: 2"  
 RADII: 3"  
 NO. Z BARS: 2  
 LENGTH: 160.0

SYMBOL	X	Y	WID	HT

DESIGN BY: TRT  
 PROJECT ID: U-4751  
 CHECKED BY: ADK/CAJ  
 DIV: 03  
 DATE: March 2017

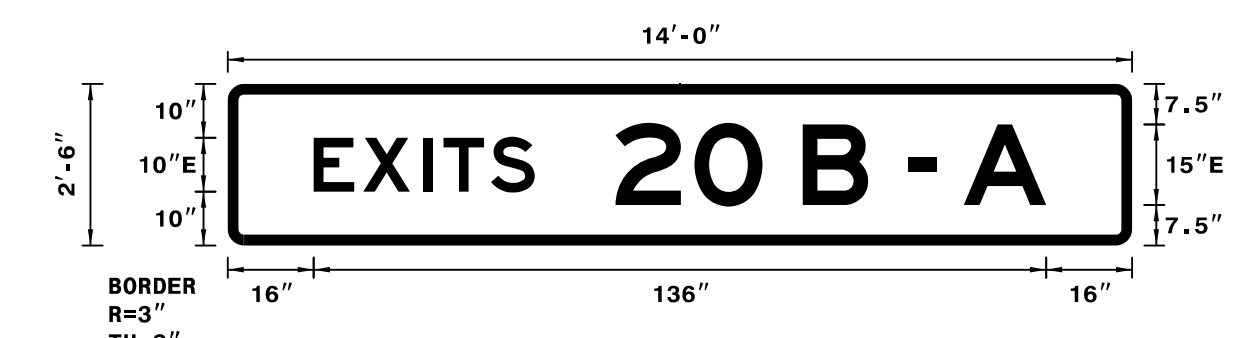

Spacing Factor is 1 unless specified otherwise  
 Spacing Factor for "EXITS" is 1.2

NOTES:  
 1. Legend and border shall be direct applied Grade A reflective sheeting.  
 2. Background shall be Grade C reflective sheeting.


LETTER POSITIONS

Letter spacings are to start of next letter											Series/Size
	E	X	I	T	S						Text Length
	16	9.2	11.1	3.8	8.8	8.1	111				E 2000
		2	0		B	-	A				41
	72	14.7	12.6	7.5	12.2	7.5	5.3	5	15.3	16	E 2000
											80

SIGN NUMBER: 16B  
 TYPE: A (OVHD)  
 QUANTITY: 1  
 SIGN WIDTH: 15'-0"  
 HEIGHT: 12'-6"  
 TOTAL AREA: 187.5 Sq.Ft.  
 BORDER TYPE: FLUSH  
 RECESS: 0"  
 WIDTH: 2"  
 RADII: 12"  
 NO. Z BARS: 4  
 LENGTH: 172.0

SYMBOL	X	Y	WID	HT
M1_1	72	97.7	36	36

DESIGN BY: TRT  
 PROJECT ID: U-4751  
 CHECKED BY: ADK/CAJ  
 DIV: 03  
 DATE: March 2017

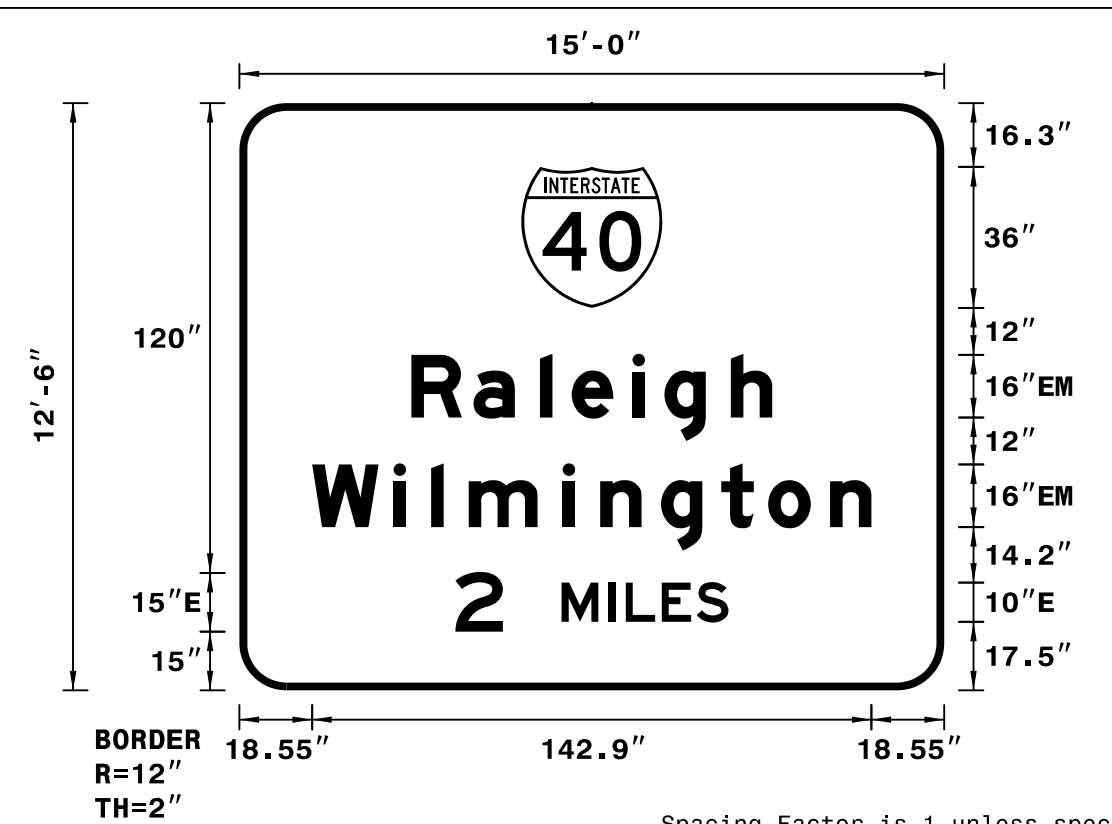

Spacing Factor is 1 unless specified otherwise

NOTES:  
 1. Legend and border shall be direct applied Grade A reflective sheeting.  
 2. Shields shall be Grade A reflective sheeting on 0.032" aluminum and demountable.  
 3. Background shall be Grade C reflective sheeting.


LETTER POSITIONS

Letter spacings are to start of next letter											Series/Size	
	R	a	l	e	i	g	h				Text Length	
	43.9	15.8	17	8.2	15.5	8.2	17	10.6	43.9		EM 2000	
		W	i	l	m	i	n	g	t	o	n	
	18.6	20.8	9.6	9.6	24	9.6	15.5	15.4	12	15.8	10.6	18.6
		2	M	I	L	E	S				E 2000	
	55.1	12.2	15	12	4.4	9.2	8.9	8.1	55.1		69.8	

SIGN NUMBER: 17A  
 TYPE: B (OVHD)  
 QUANTITY: 1  
 SIGN WIDTH: 9'-6"  
 HEIGHT: 2'-6"  
 TOTAL AREA: 23.8 Sq.Ft.  
 BORDER TYPE: FLUSH  
 RECESS: 0"  
 WIDTH: 2"  
 RADII: 3"  
 NO. Z BARS: 2  
 LENGTH: 106.0

SYMBOL	X	Y	WID	HT

DESIGN BY: TRT  
 PROJECT ID: U-4751  
 CHECKED BY: ADK/CAJ  
 DIV: 03  
 DATE: March 2017

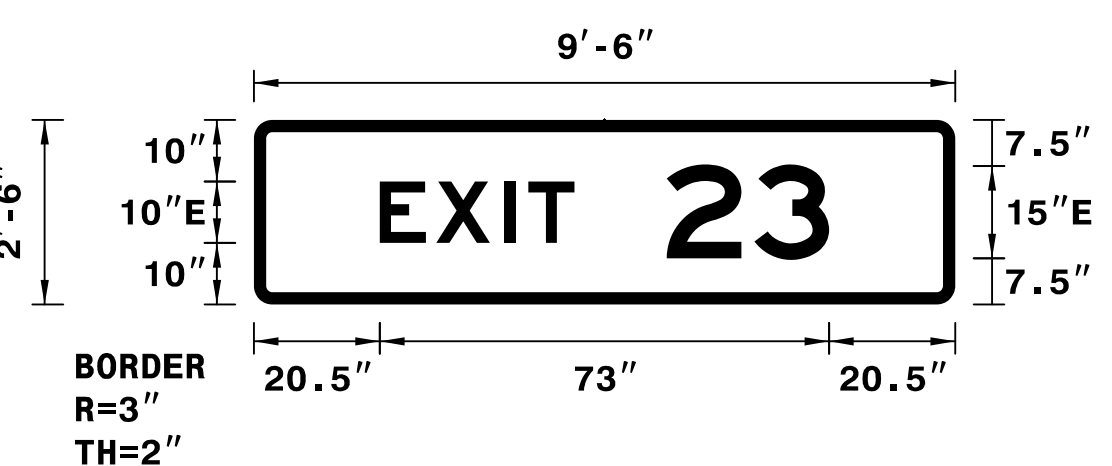

Spacing Factor is 1 unless specified otherwise  
 Spacing Factor for "EXIT" is 1.2

NOTES:  
 1. Legend and border shall be direct applied Grade A reflective sheeting.  
 2. Background shall be Grade C reflective sheeting.


LETTER POSITIONS

Letter spacings are to start of next letter											Series/Size
	E	X	I	T							Text Length
	20.5	9.2	11.1	3.8	7.5	61.9					E 2000
		2	3								31.6
	67.1	14.3	12.2	20.5							E 2000
											26.4

SIGN NUMBER: 17B  
 TYPE: A (OVHD)  
 QUANTITY: 1  
 SIGN WIDTH: 16'-0"  
 HEIGHT: 10'-6"  
 TOTAL AREA: 168.0 Sq.Ft.  
 BORDER TYPE: FLUSH  
 RECESS: 0"  
 WIDTH: 2"  
 RADII: 12"  
 NO. Z BARS: 3  
 LENGTH: 184.0

SYMBOL	X	Y	WID	HT
M1-5-3-36-12D	18.9	73.6	36	36
Type 'A' Arrow	149.4	25.9	22.4	35.3

DESIGN BY: TRT  
 PROJECT ID: U-4751  
 CHECKED BY: ADK/CAJ  
 DIV: 03  
 DATE: March 2017

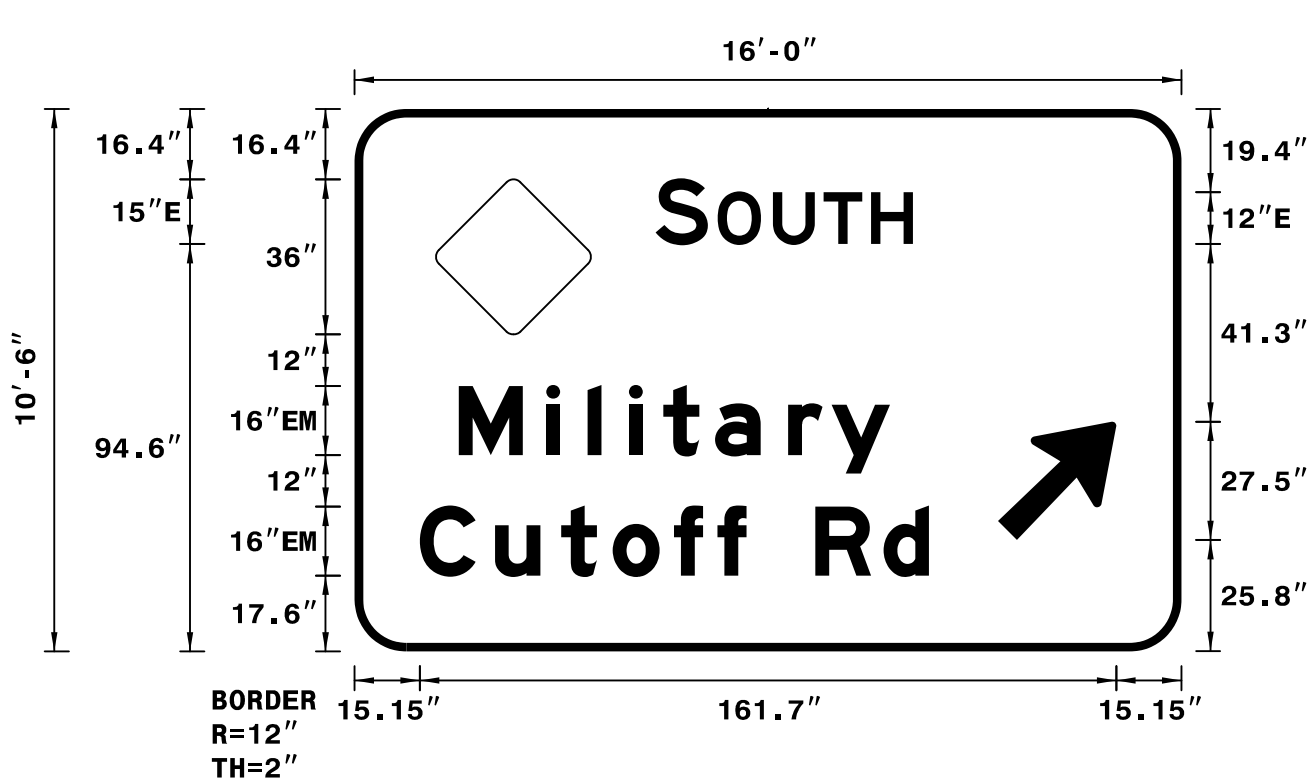

Spacing Factor is 1 unless specified otherwise

NOTES:  
 1. Legend and border shall be direct applied Grade A reflective sheeting.  
 2. Arrows and shields shall be Grade A reflective sheeting on 0.032" aluminum and demountable.  
 3. Background shall be Grade C reflective sheeting.  
 4. The North Carolina route number for the facility is to be determined and will be provided prior to sign fabrication.

LETTER POSITIONS

Letter spacings are to start of next letter											Series/Size
	S	O	U	T	H						Text Length
	69.9	12.2	2.2	12.8	11.8	11	9.7	62.4			E 2000
		M	i	l	i	t	a	r	y		59.8
	24.2	20.3	9.6	9.6	8	12	17	10.1	13.6	67.7	EM 2000
		C	u	t	o	f	f	R	d		100.2
	15.1	17.4	15.4	12	14.2	10.1	6.7	16	15.8	10.6	EM 2000
											118.2