
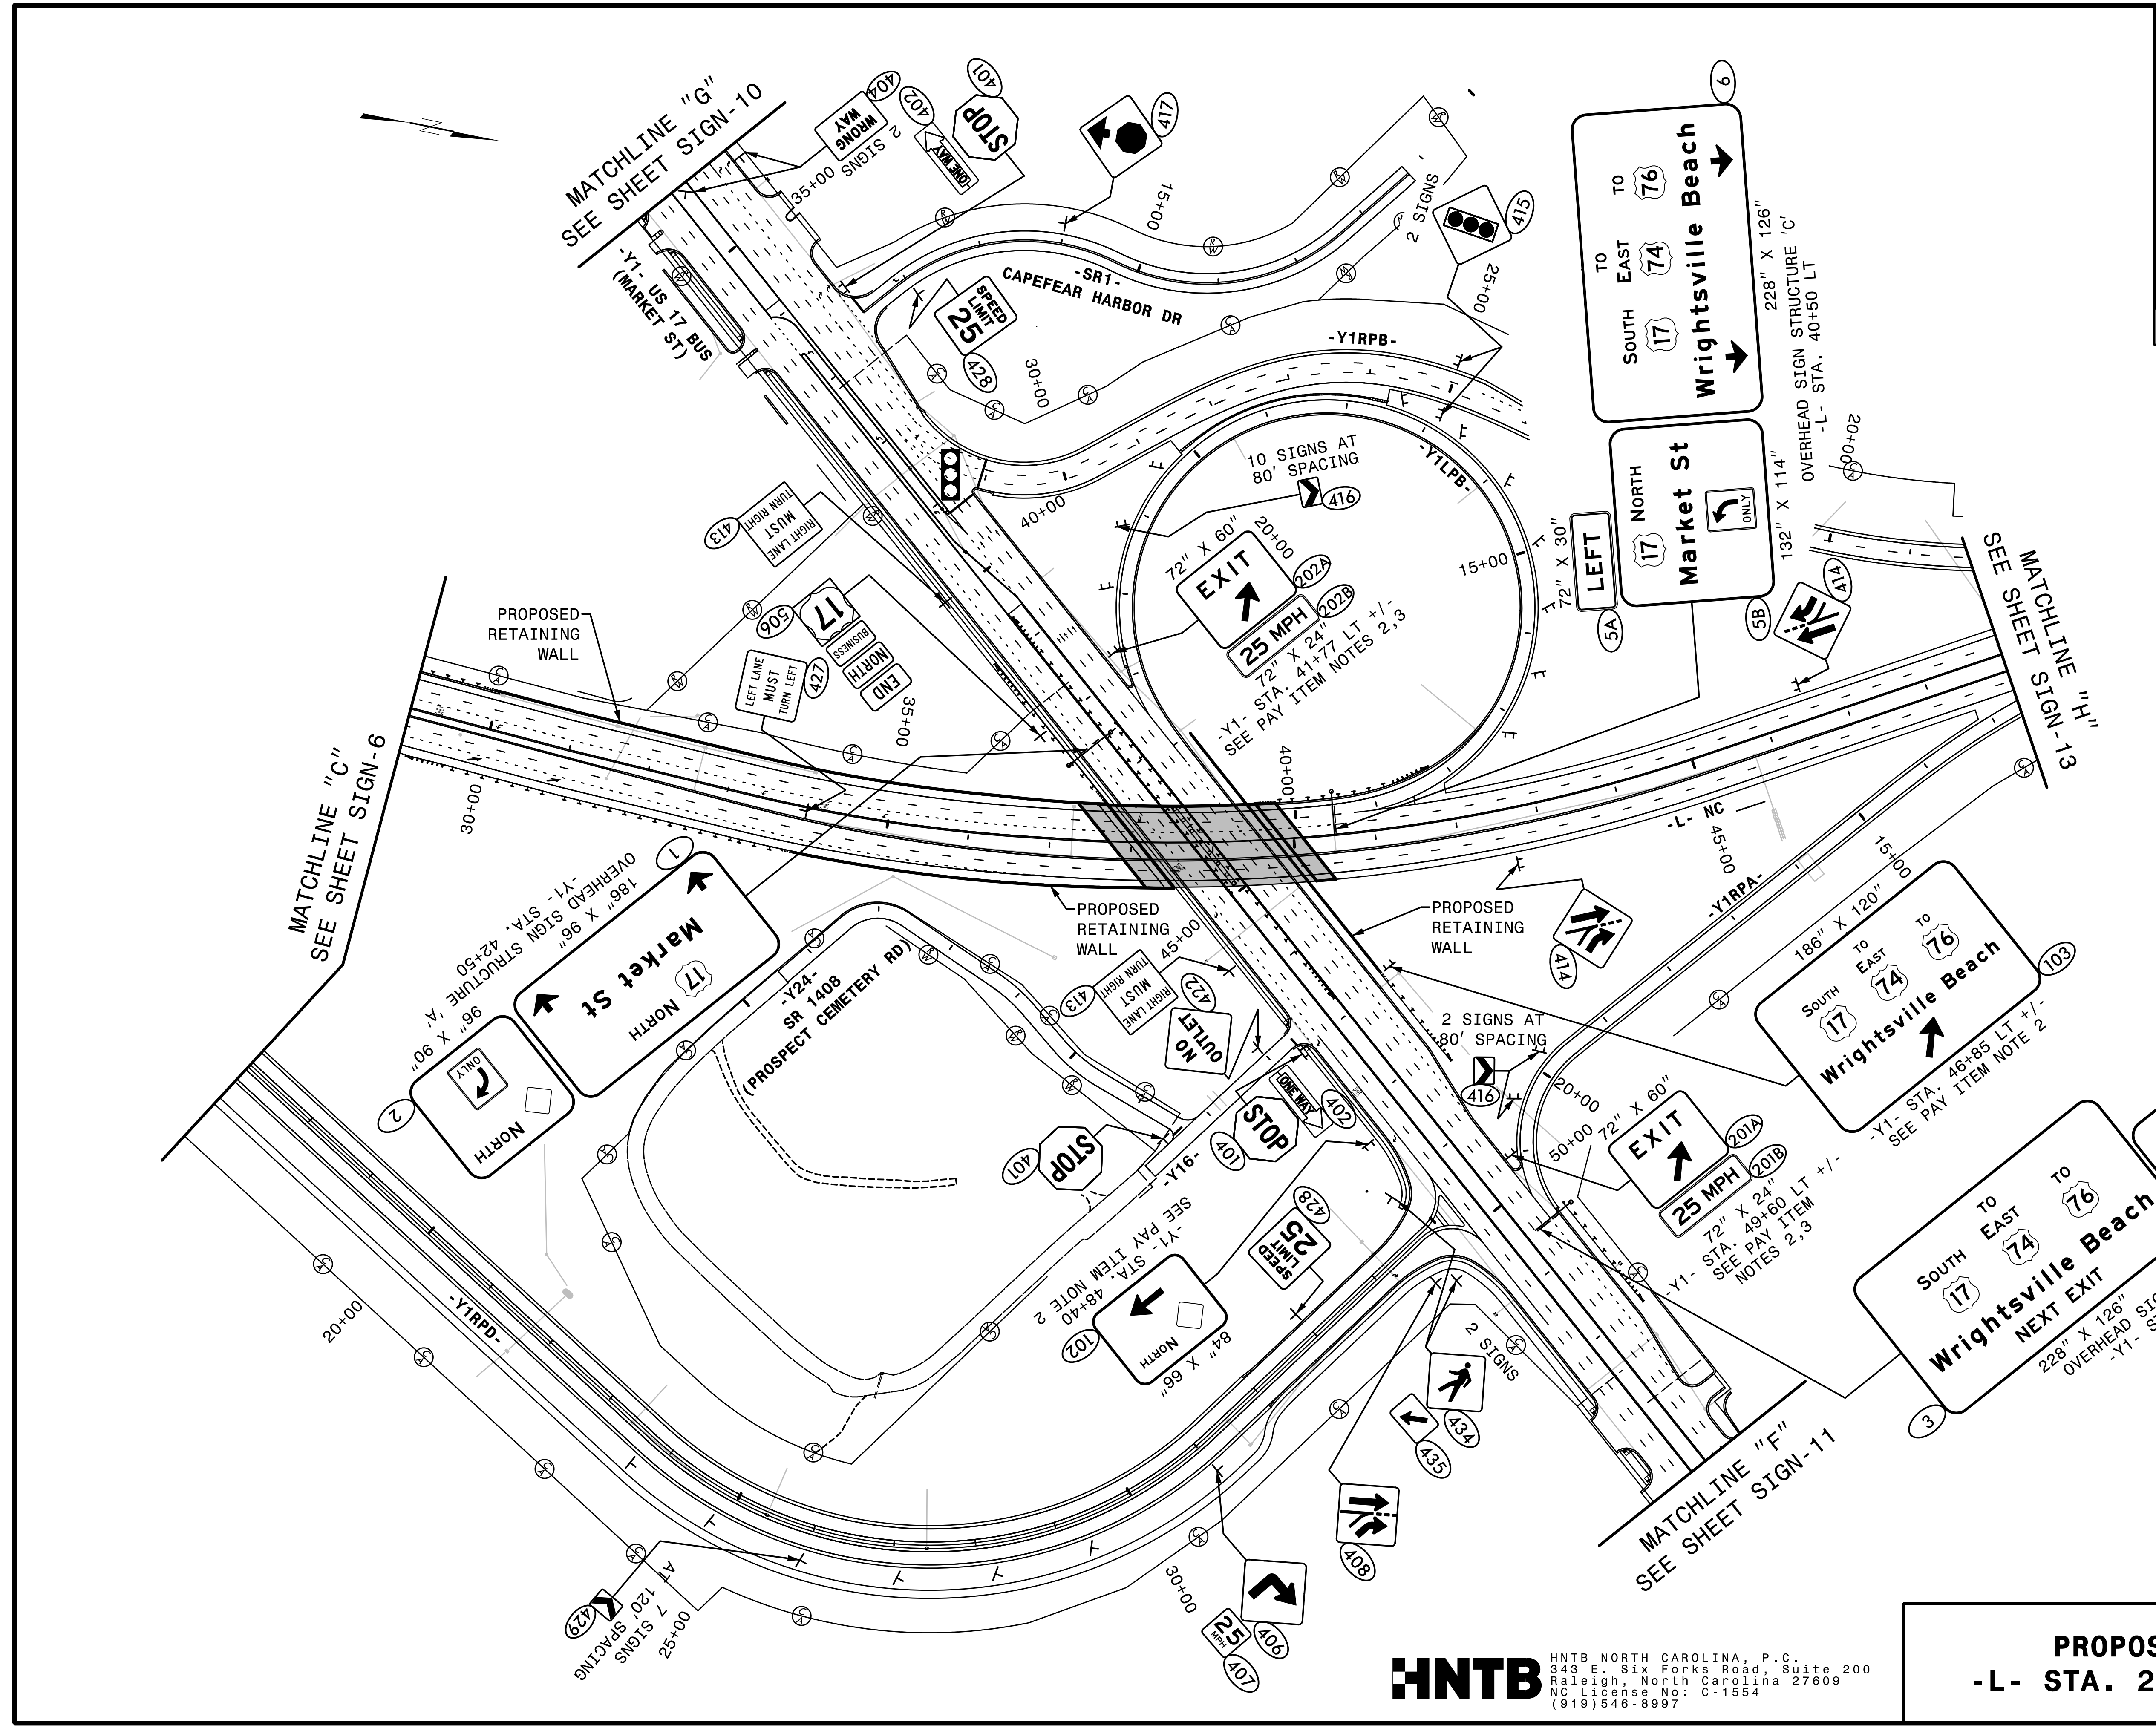


TIP NO. U-4751	SHEET NO. SIGN-8
APPROVED: <i>Charles A. Johnson, III</i> DATE: 7/6/2017	
SEAL 	
DOCUMENT NOT CONSIDERED FINAL UNLESS ALL SIGNATURES COMPLETED	



**HNTB** HNTB NORTH CAROLINA, P.C.  
343 E. Six Forks Road, Suite 200  
Raleigh, North Carolina 27609  
NC License No. C-1554  
(919) 546-8997

**PROPOSED SIGNS**  
**-L- STA. 29+00 TO 49+00**